




North Elevation (Part)

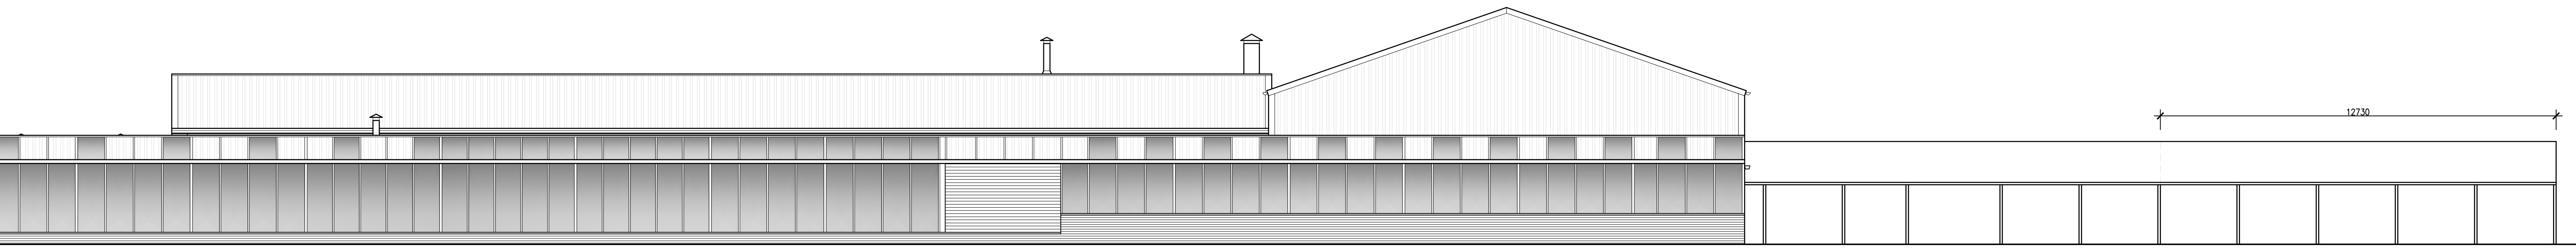

South Elevation (Part)

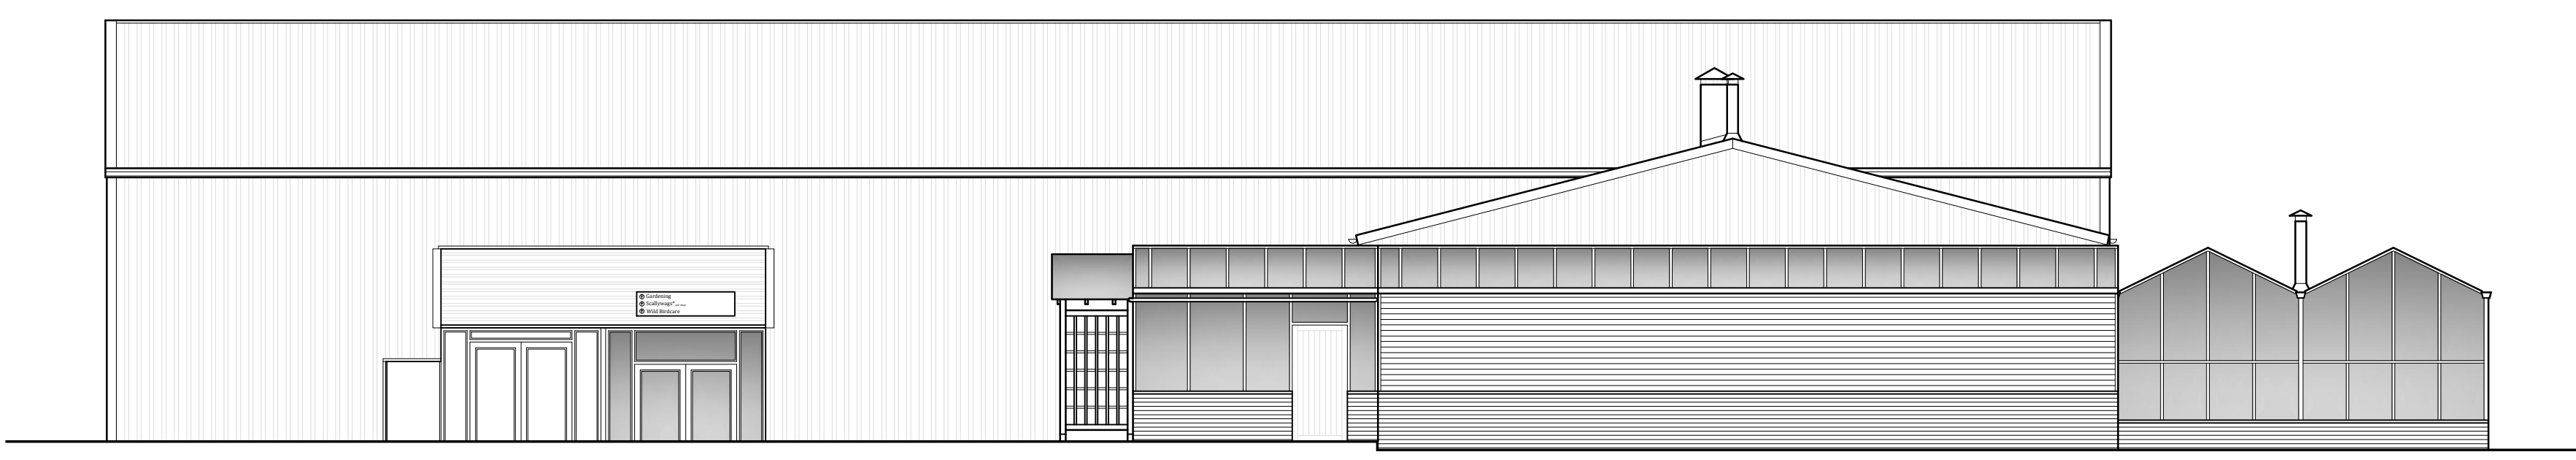


West Elevation

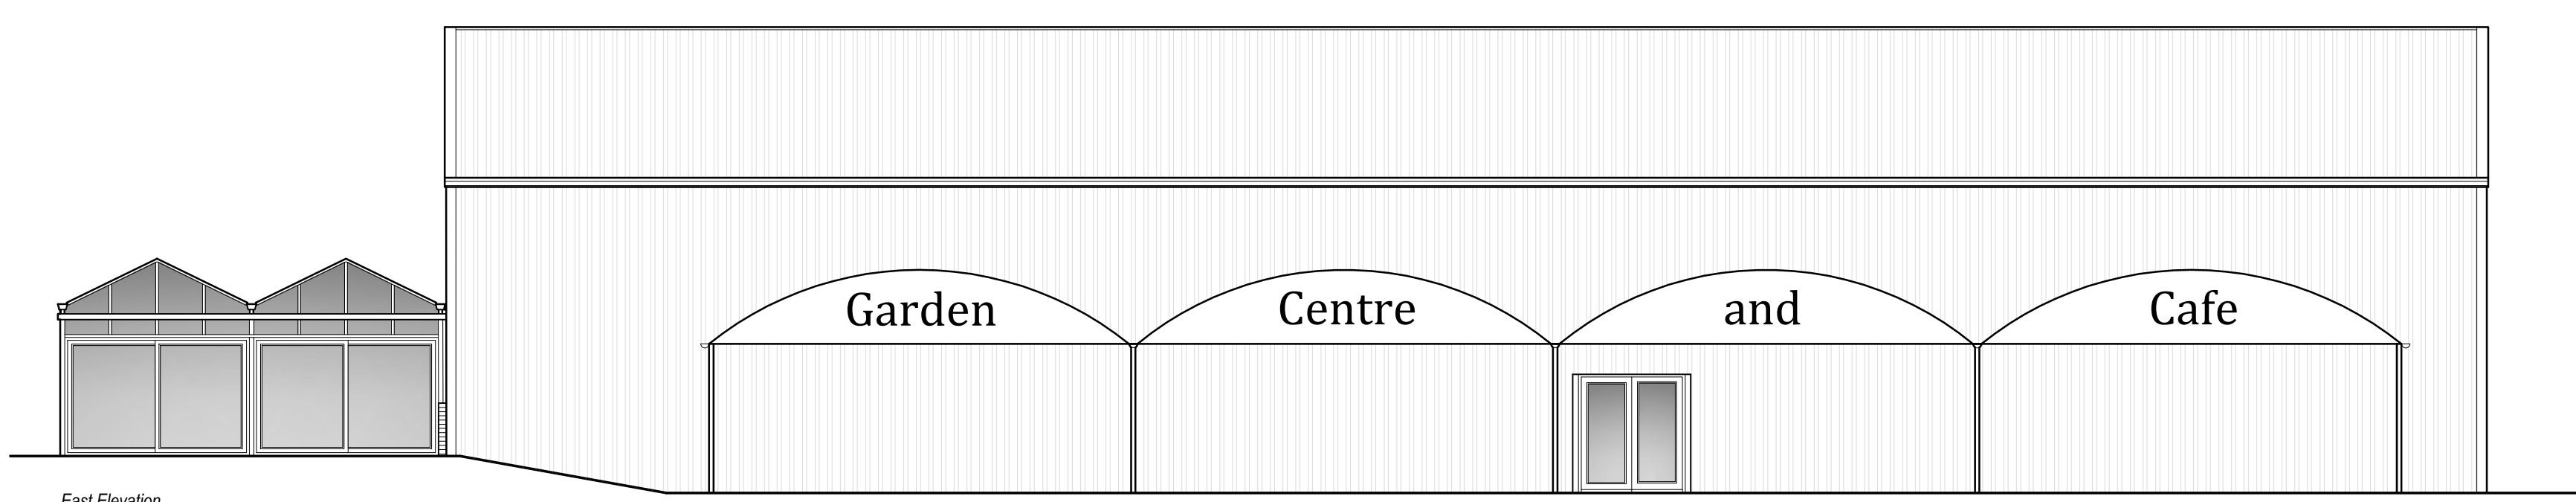

East Elevation

**Proposed Elevations**  
Scale: 1:100

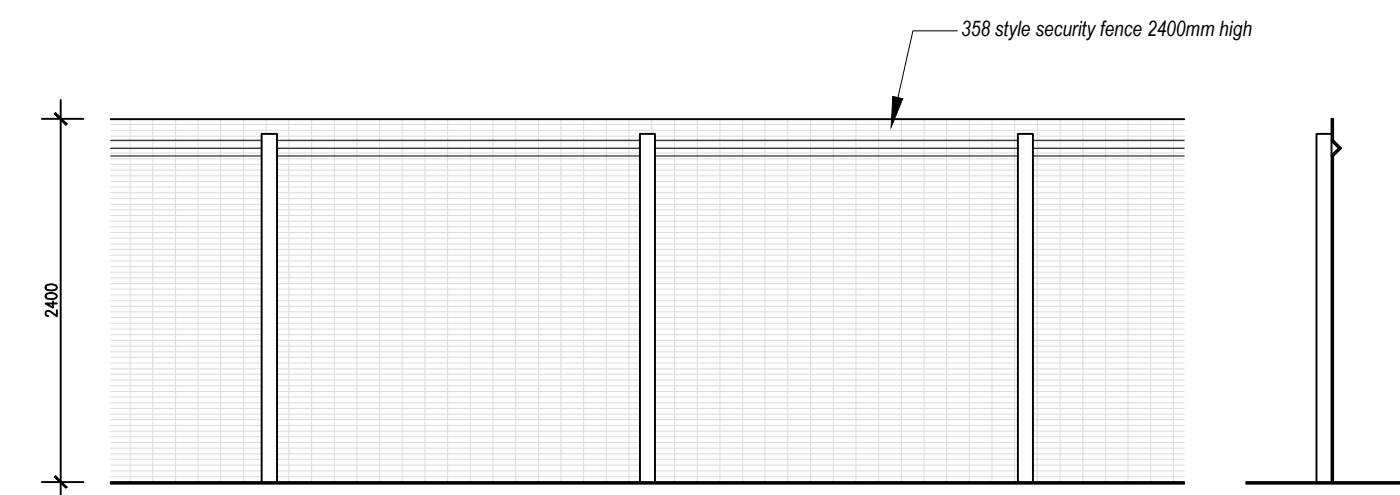

**Proposed Fence Elevations**  
Scale: 1:50

Rev B: 07.02.2024 - Viewport removed on South Elevation

Status: **Planning**

**Medusa Design Ltd**  
Architectural Designers  
Eagle House, Sudbury Road, Great Whelneltham,  
Bury St Edmunds, Suffolk, IP30 0UN  
Tel: 01787 883339  
E-Mail: info@medusadesign.co.uk  
Web site: www.medusadesign.co.uk

Client: Retford & Gainsborough Garden Centre  
Bar Road, Saundby, Beckingham,  
Retford, DN22 9EU

Project: Proposed Poly Tunnel Extension  
And External Alterations

Drawing Details:  
Proposed Elevations

Date:	Scale:	Drawn:
Nov 2023	As Shown @ A1	MJM
Number:	Rev:	
2081/23/04	B	