

 
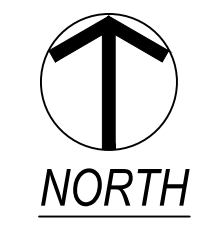



Existing Site Plan  
Scale: 1:500

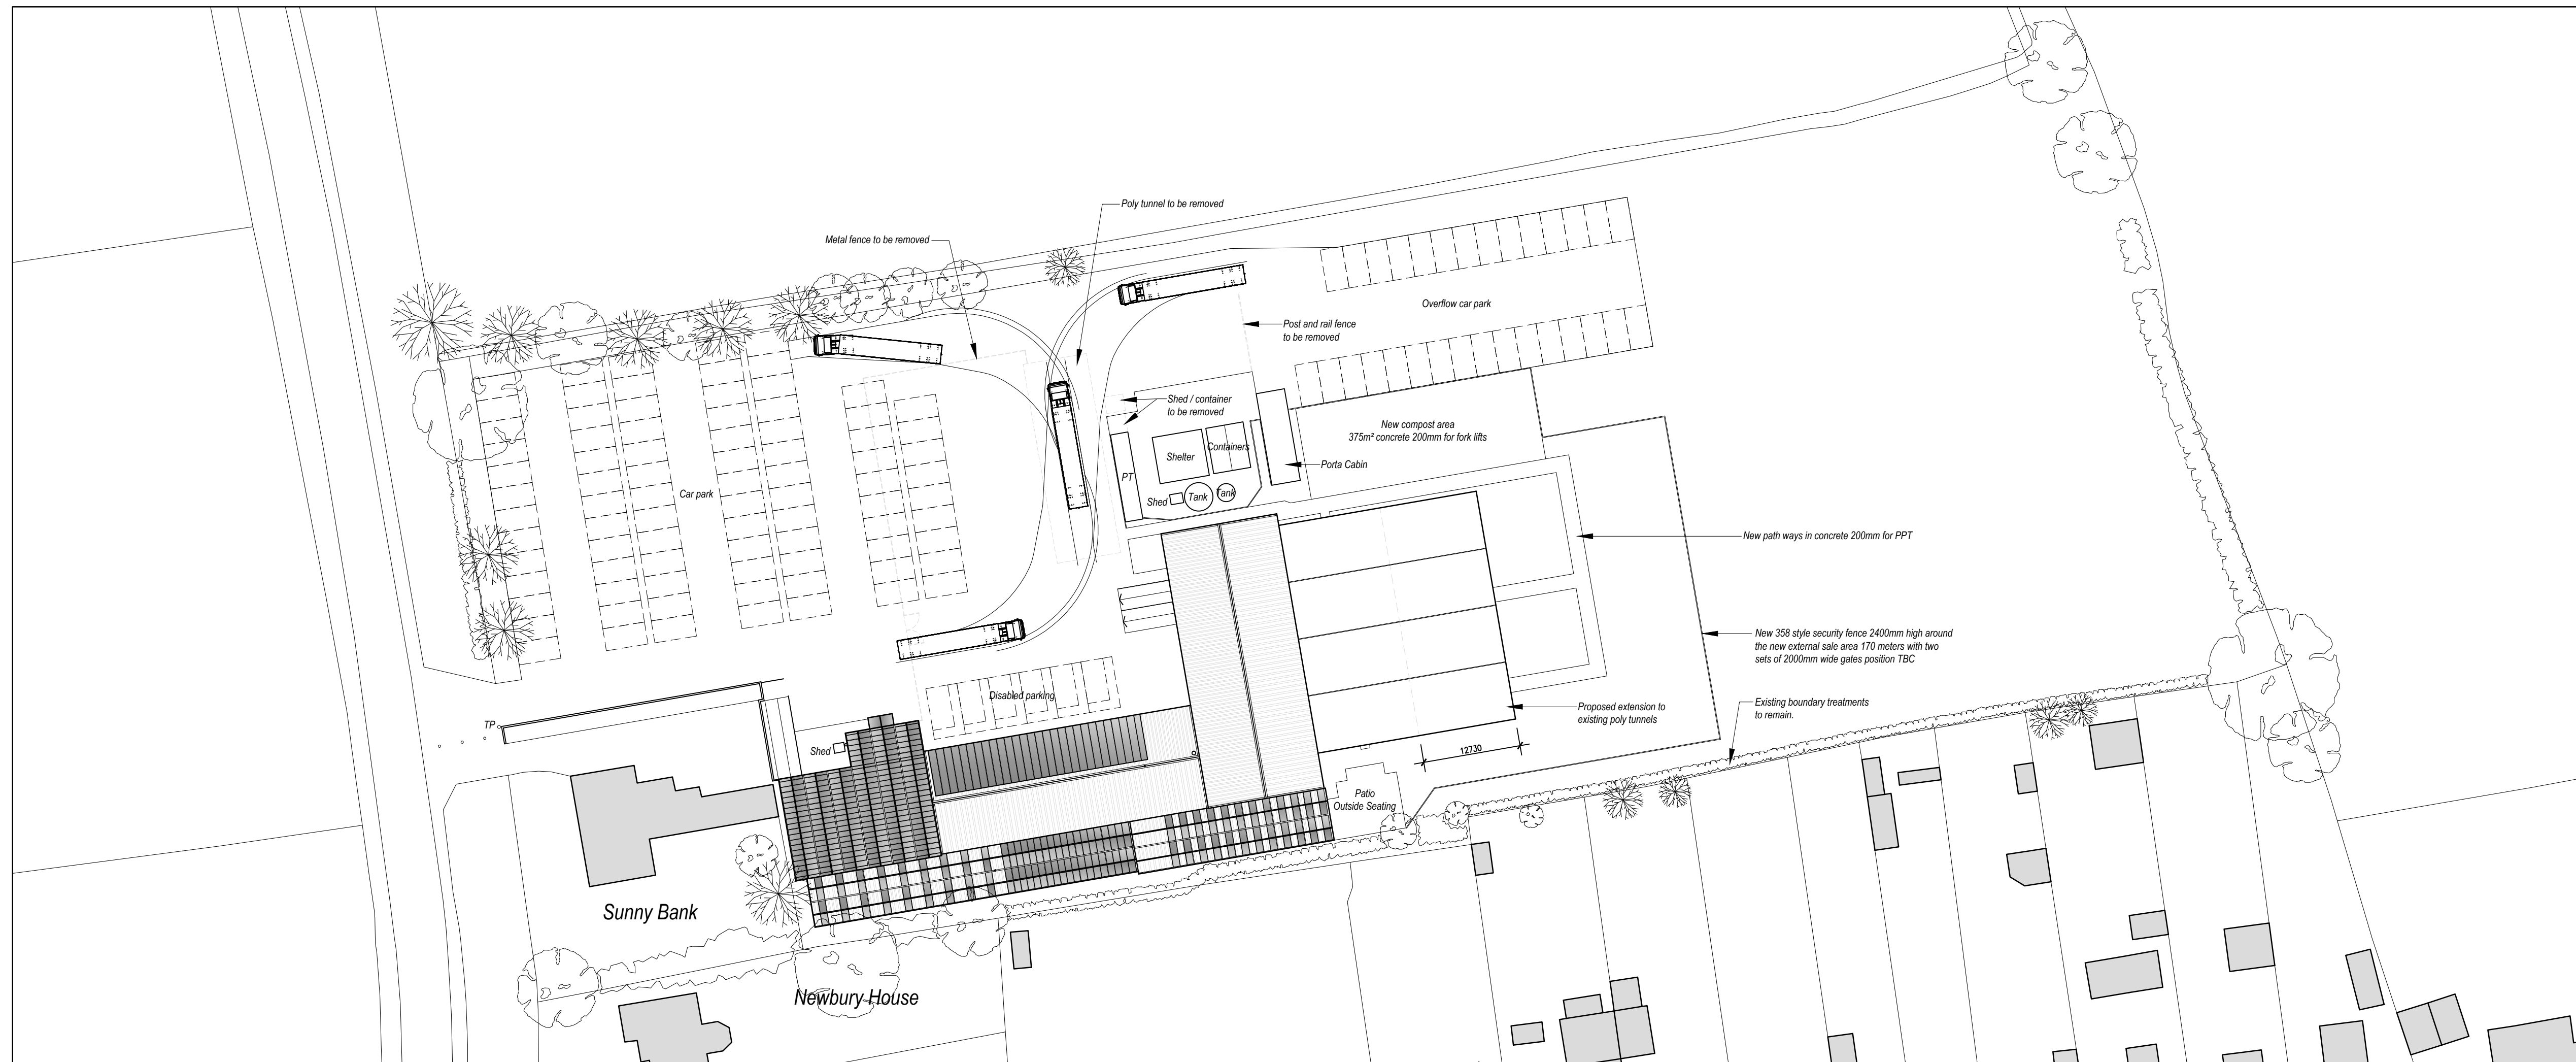

Location Plan  
Scale: 1:1250

 

Proposed Plan  
Scale: 1:500

 

Rev B: 25.01.2024 - Existing Site Plan Updated.

Status: **Planning**

**Medusa Design Ltd**  
Architectural Designers  
Eagle House, Sudbury Road, Great Whelnelham,  
Bury St Edmunds, Suffolk, IP30 0UN  
Tel: 01787 883339  
E-Mail: info@medusadesign.co.uk  
Web site: www.medusadesign.co.uk

Client: Retford & Gainsborough Garden Centre  
Bar Road, Saundby, Beccingham,  
Retford, DN22 9EU

Project: Proposed Poly Tunnel Extension  
And External Alterations

Drawing Details:  
Existing & Proposed Site Plans  
And Location Plan

Date:	Scale:	Drawn:
Nov 2023	As Shown @ A1	MJM

Number:	Rev:
2081/23/05	B