




121

121

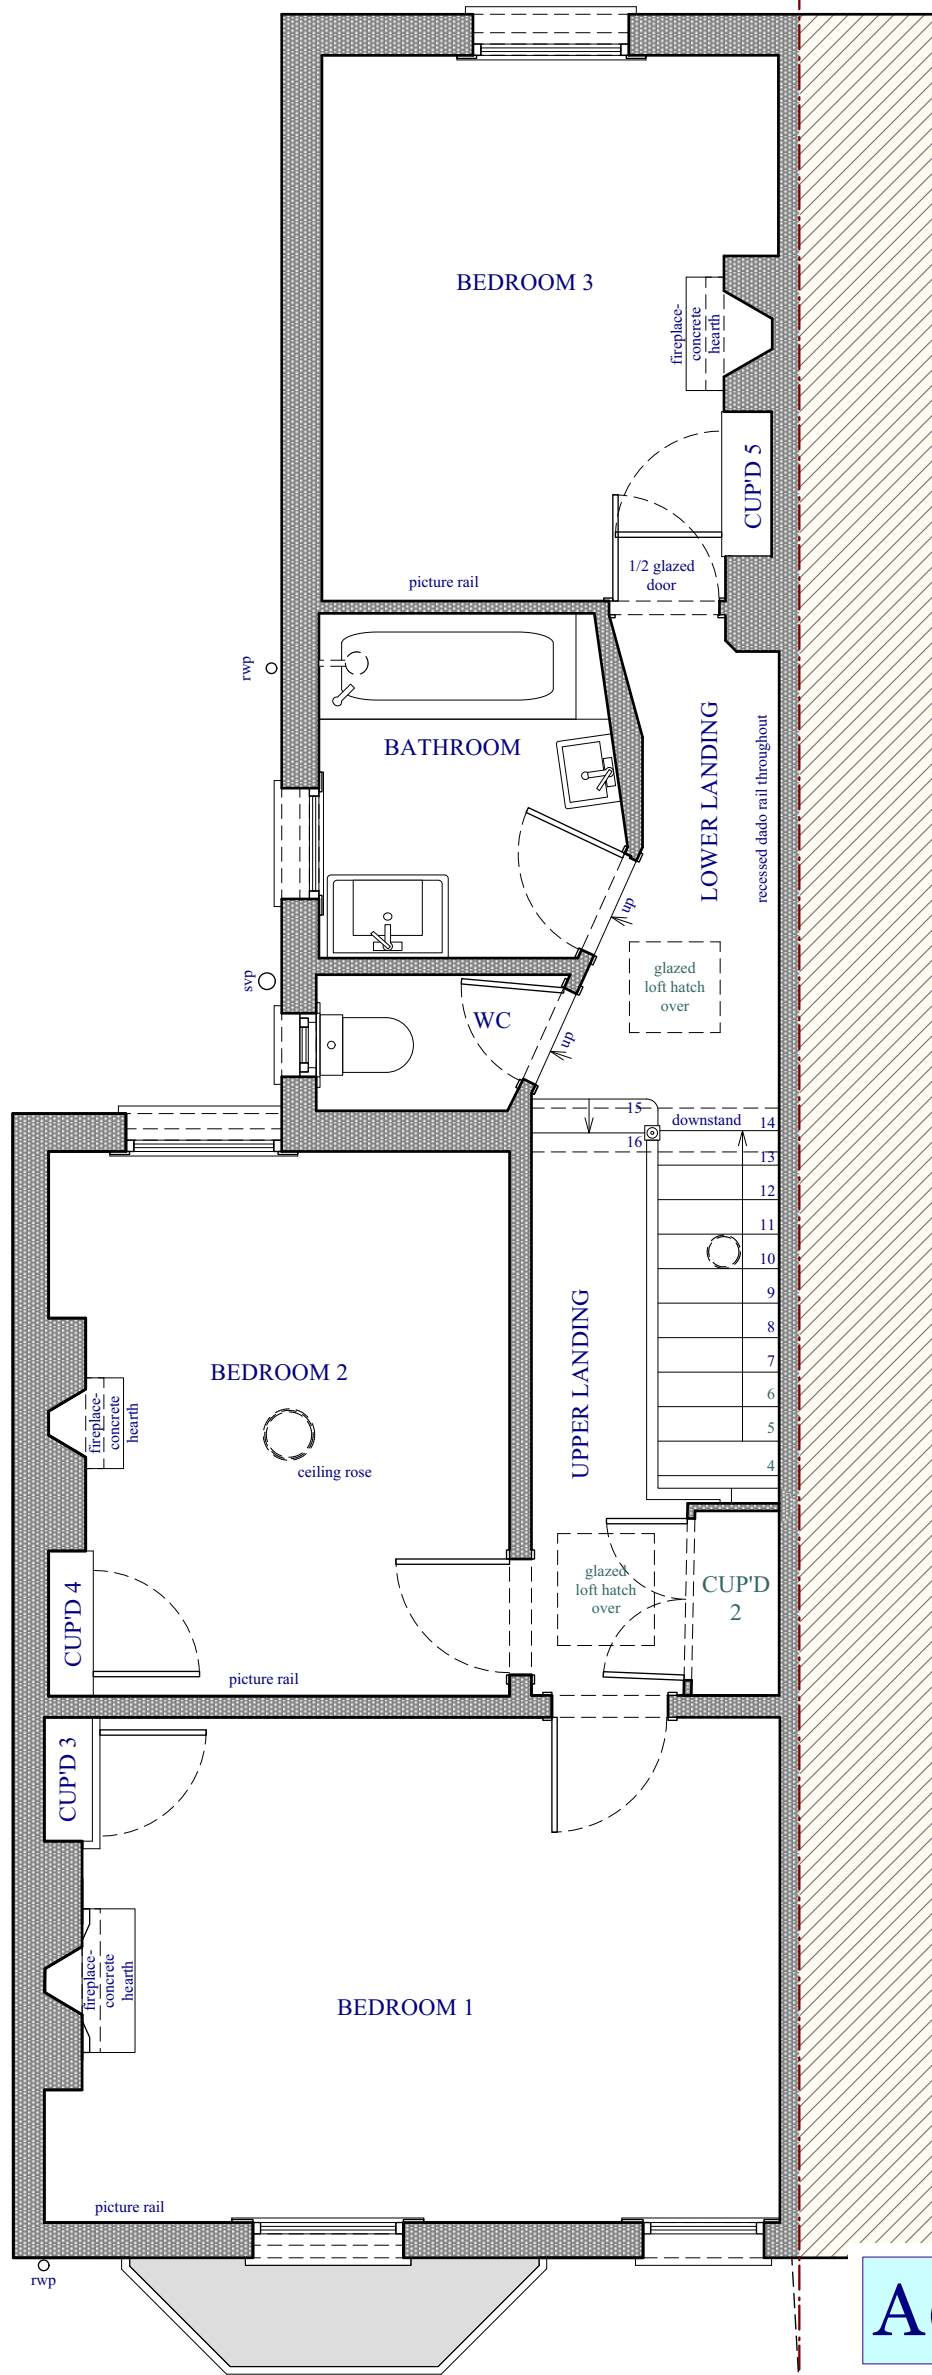

KEY	
	Existing construction
	Construction over
	Glazing
	Indicative Planting
	Site boundary

NOTES	
1. Services and Fittings positions indicative	

  

AC ARCHITECTS CAMBRIDGE LTD

33-35 VICTORIA ROAD, CAMBRIDGE CB4 3BW

ALTERATIONS & EXTENSION TO 41 GARDEN WALK, CAMBRIDGE.

FIRST FLOOR PLAN AS EXISTING

22.448.01-103 B

Scale 1:50 @ A3

Rev	Description	Date
A	Preliminary	14/11/22
B	Services class turned off	20/02/23



email info@acarchitects.com

Web: www.acarchitects.com

Tel. 01223 576315