


Existing Roof plan

scale 1 : 100

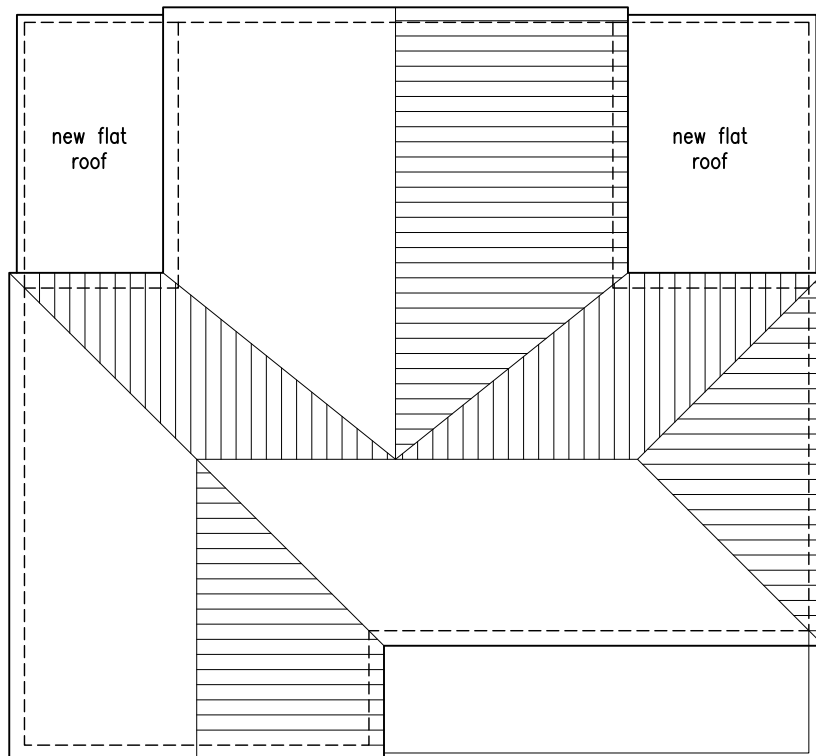

Proposed Roof plan

scale 1 : 100

SEXTON DESIGN SERVICES
BUILDING, CIVIL, & STRUCTURAL
ENGINEERING SERVICES

21A Empress Avenue, West Mersea,
CO5 8EX, tel & fax 01206 384153

CLIENT

Mrs. Louise Letch

23 Salisbury Avenue,
Colchester CO3 3DW

PROJECT

TWO STOREY REAR EXTENSION

22 NEW ROAD, MISTLEY, CO11 2AG

ROOF PLANS

Scale 1 : 100

Designed GRS

Drawn GRS

Date January 2024

DRG. No. 2156/11