


THIS DRAWING IS THE © COPYRIGHT OF FRONT ARCHITECTURE LTD AND SHOULD NOT BE COPIED WITHOUT PRIOR WRITTEN CONSENT.

CONTRACTORS ARE TO CHECK ALL LEVELS AND DIMENSIONS BEFORE WORK COMMENCES ON SITE AND ANY DISCREPANCIES ARE TO BE REFERRED TO FRONT ARCHITECTURE.


DO NOT SCALE, WORK TO FIGURED DIMENSIONS ONLY.



NORTH

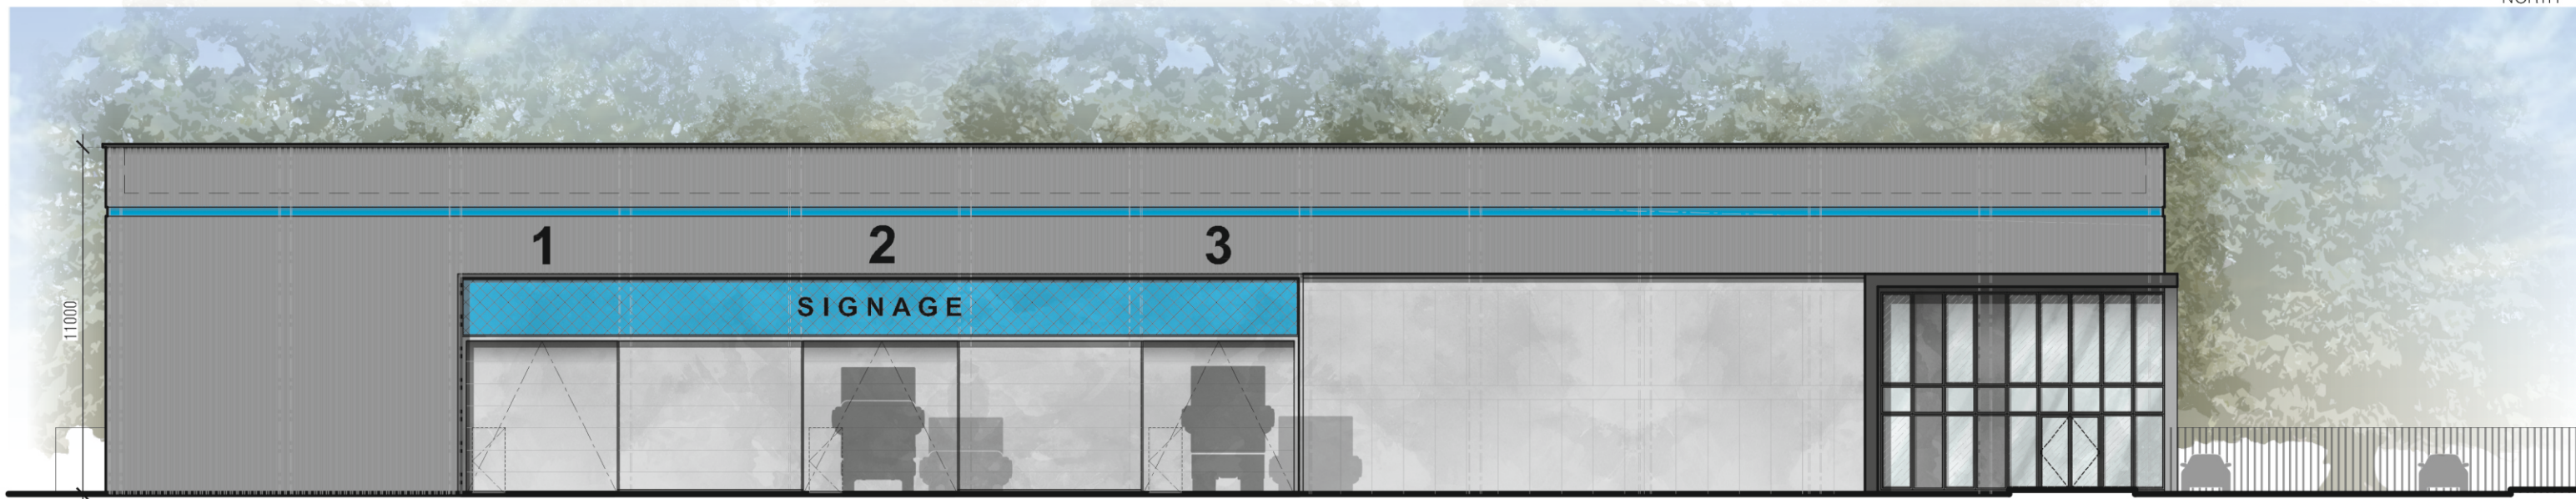

PROPOSED FRONT ELEVATION
SCALE: 1:200@A3

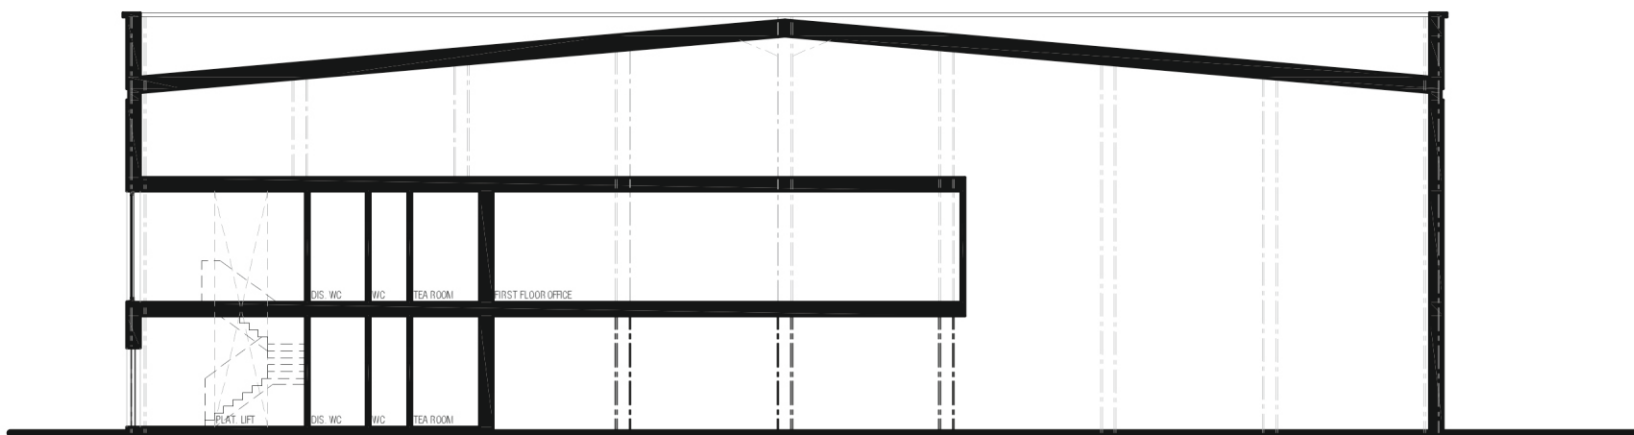

PROPOSED SECTION AA
SCALE: 1:200@A3

PROJECT:
LAND S.EAST SIDE OF A12
OLD IPSWICH ROAD
ARDLEIGH, COLCHESTER, CO7 7QW

CLIENT:
HT INDUSTRIAL LTD
DRAWING TITLE:
PROPOSED FRONT ELEVATION AND
SITE SECTION

REV.	DATE	AMENDMENT	DRAWN
xx	xx	xx	xx

PROJECT NO. 23.536	REVISION P2	DRAWING NO. 205
DATE 14.02.2023		

FRONT. 171 HIGH STREET, RAYLEIGH, ESSEX, SS6 7QA.
TEL: +44 (0)1782 831 415 | EMAIL: HELLO@FRONT-ARCHITECTURE.CO.UK