
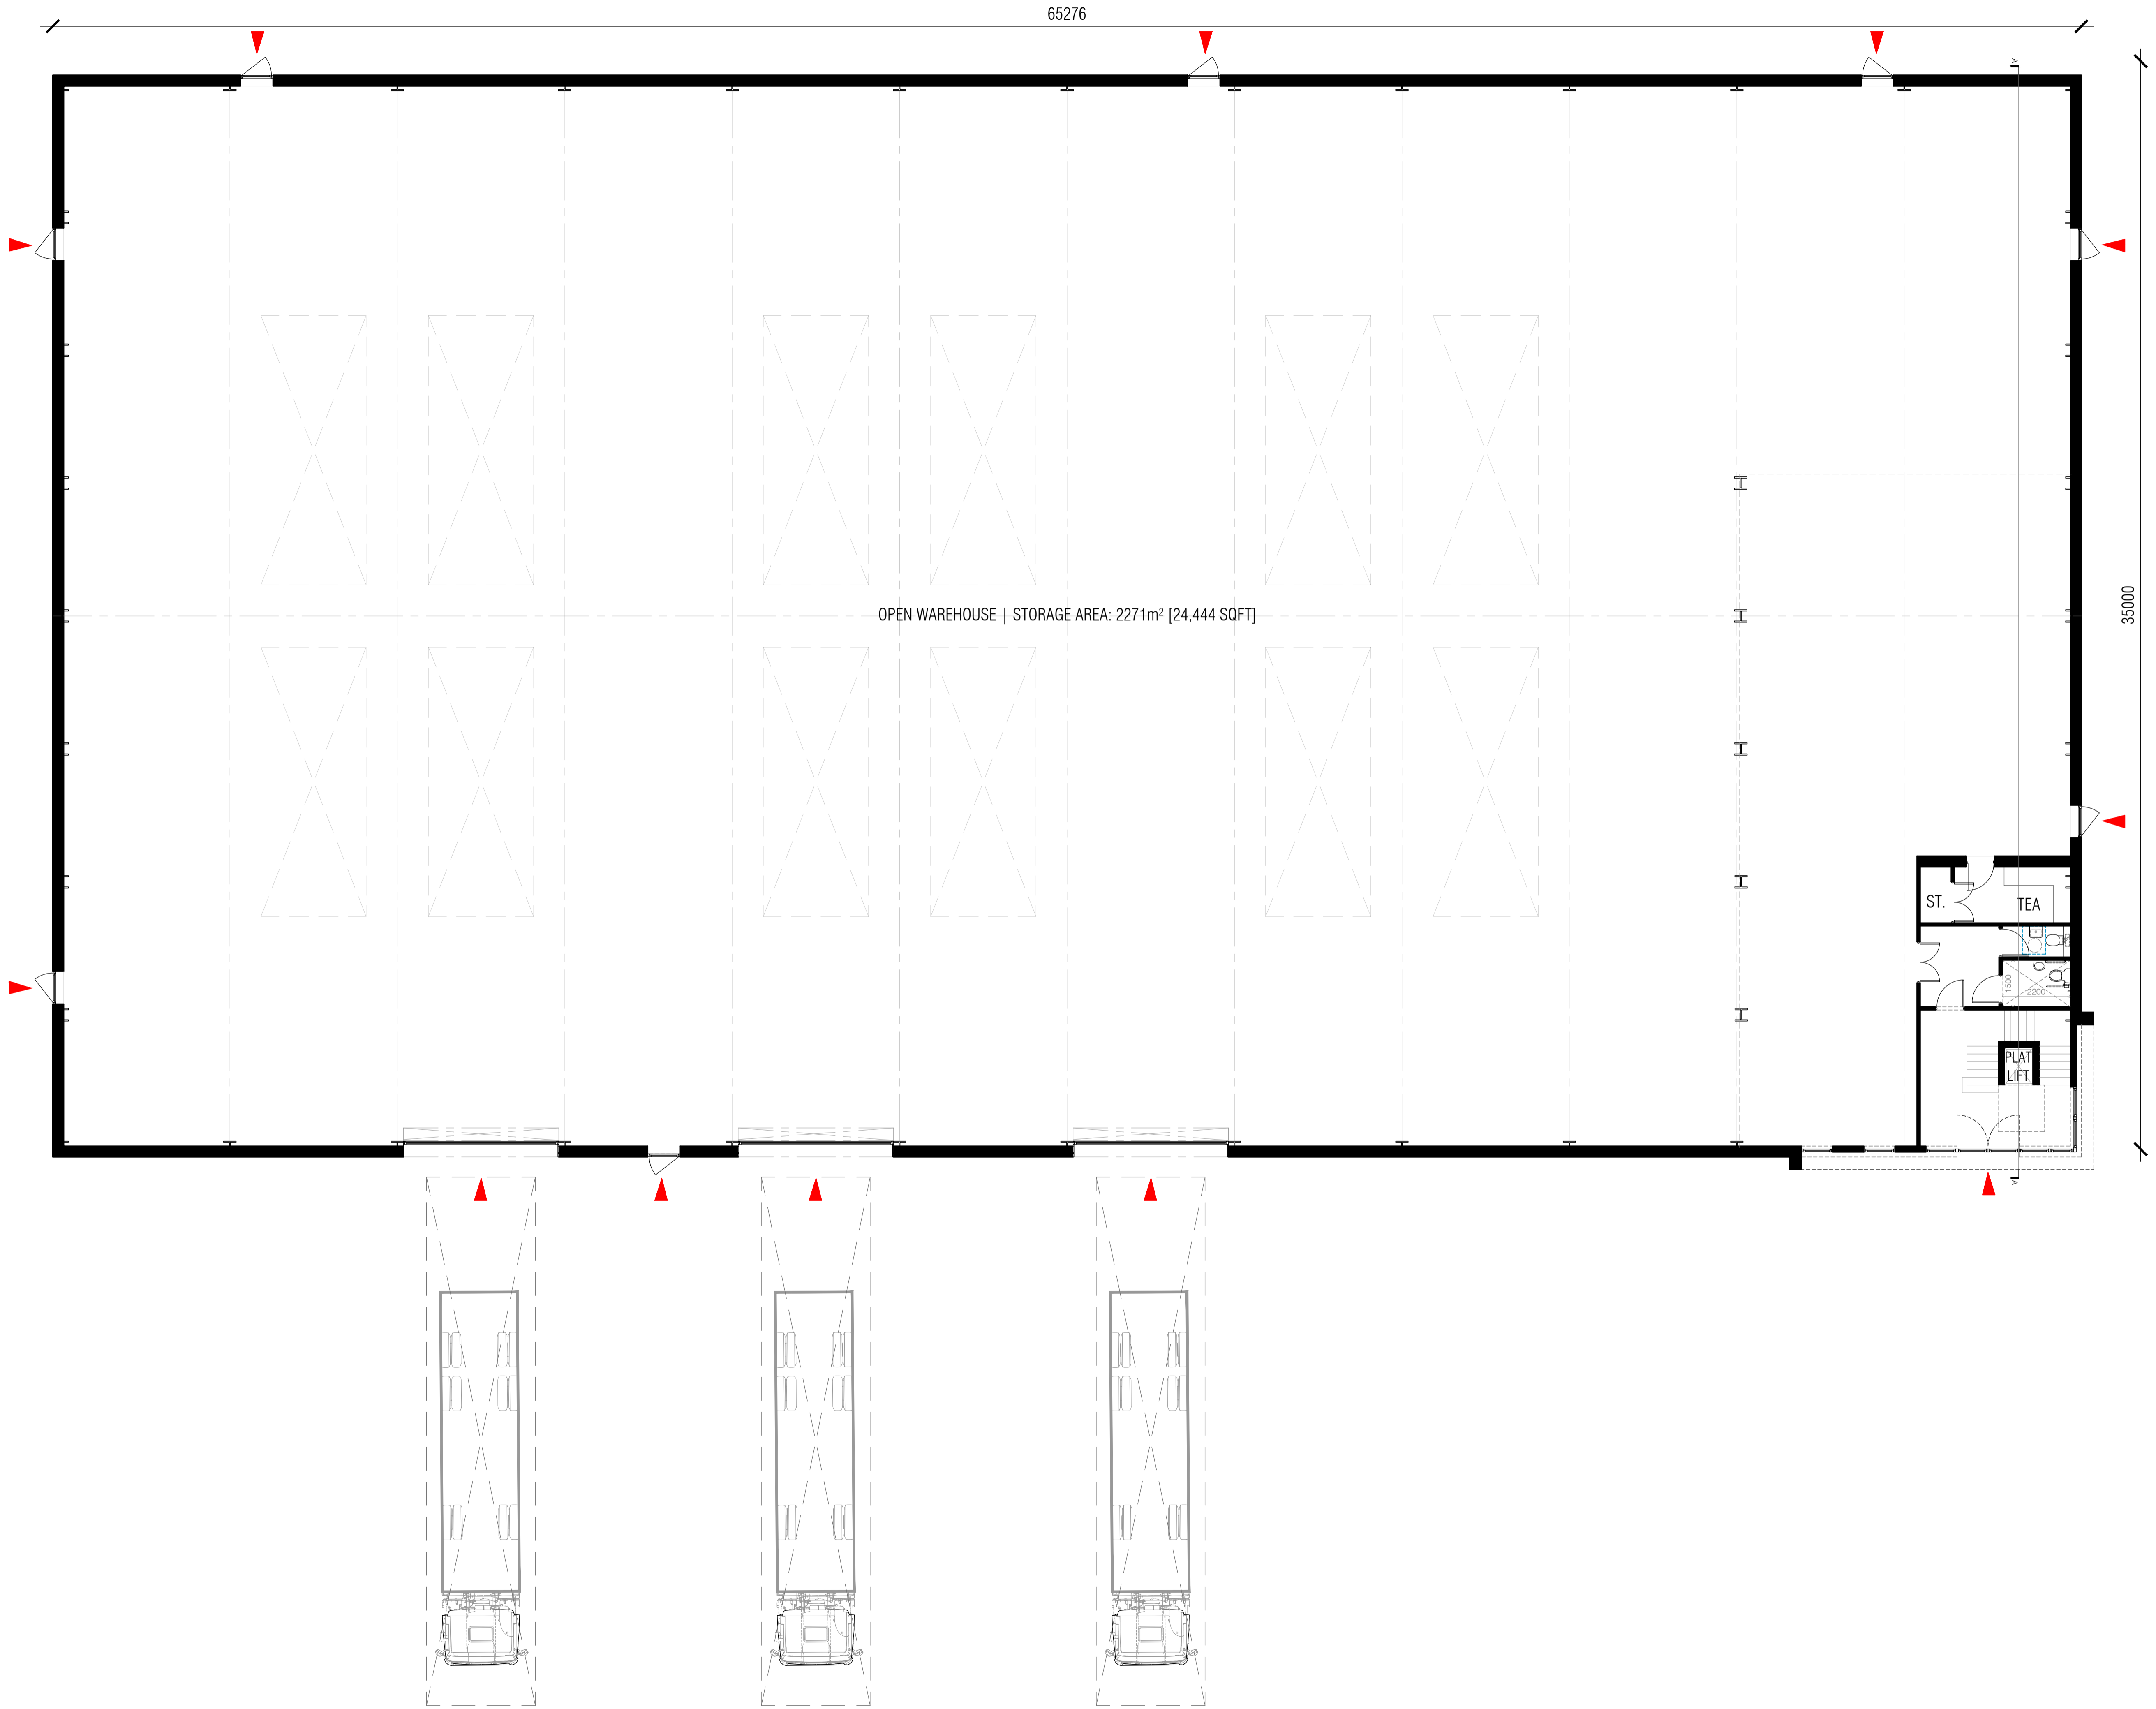


THIS DRAWING IS THE © COPYRIGHT OF FRONT ARCHITECTURE LTD AND SHOULD NOT BE COPIED WITHOUT PRIOR WRITTEN CONSENT.
 CONTRACTORS ARE TO CHECK ALL LEVELS AND DIMENSIONS BEFORE WORK COMMENCES ON SITE AND ANY DISCREPANCIES ARE TO BE REFERRED TO FRONT ARCHITECTURE.
 DO NOT SCALE. WORK TO FIGURED DIMENSIONS ONLY.

 

PROPOSED GROUND FLOOR PLAN ELEVATION
 SCALE: 1:100@A1

REV.	DATE	AMENDMENT	BY

PROJECT
LAND S. EAST SIDE OF A12
 OLD IPSWICH ROAD,
 ARDLEIGH, COLCHESTER, CO7 7QW

DRAWING TITLE
PROPOSED GROUND FLOOR PLAN

CLIENT
HT INDUSTRIAL LTD

DRAWN GR.	PROJECT NO. 23-536	DRAWING NO. 201
CHECKED	SCALE 1:100@A1	REVISION
DATE SEPTEMBER '23		P3