



Proposed Elevations
Scale: 1:100




3d Image

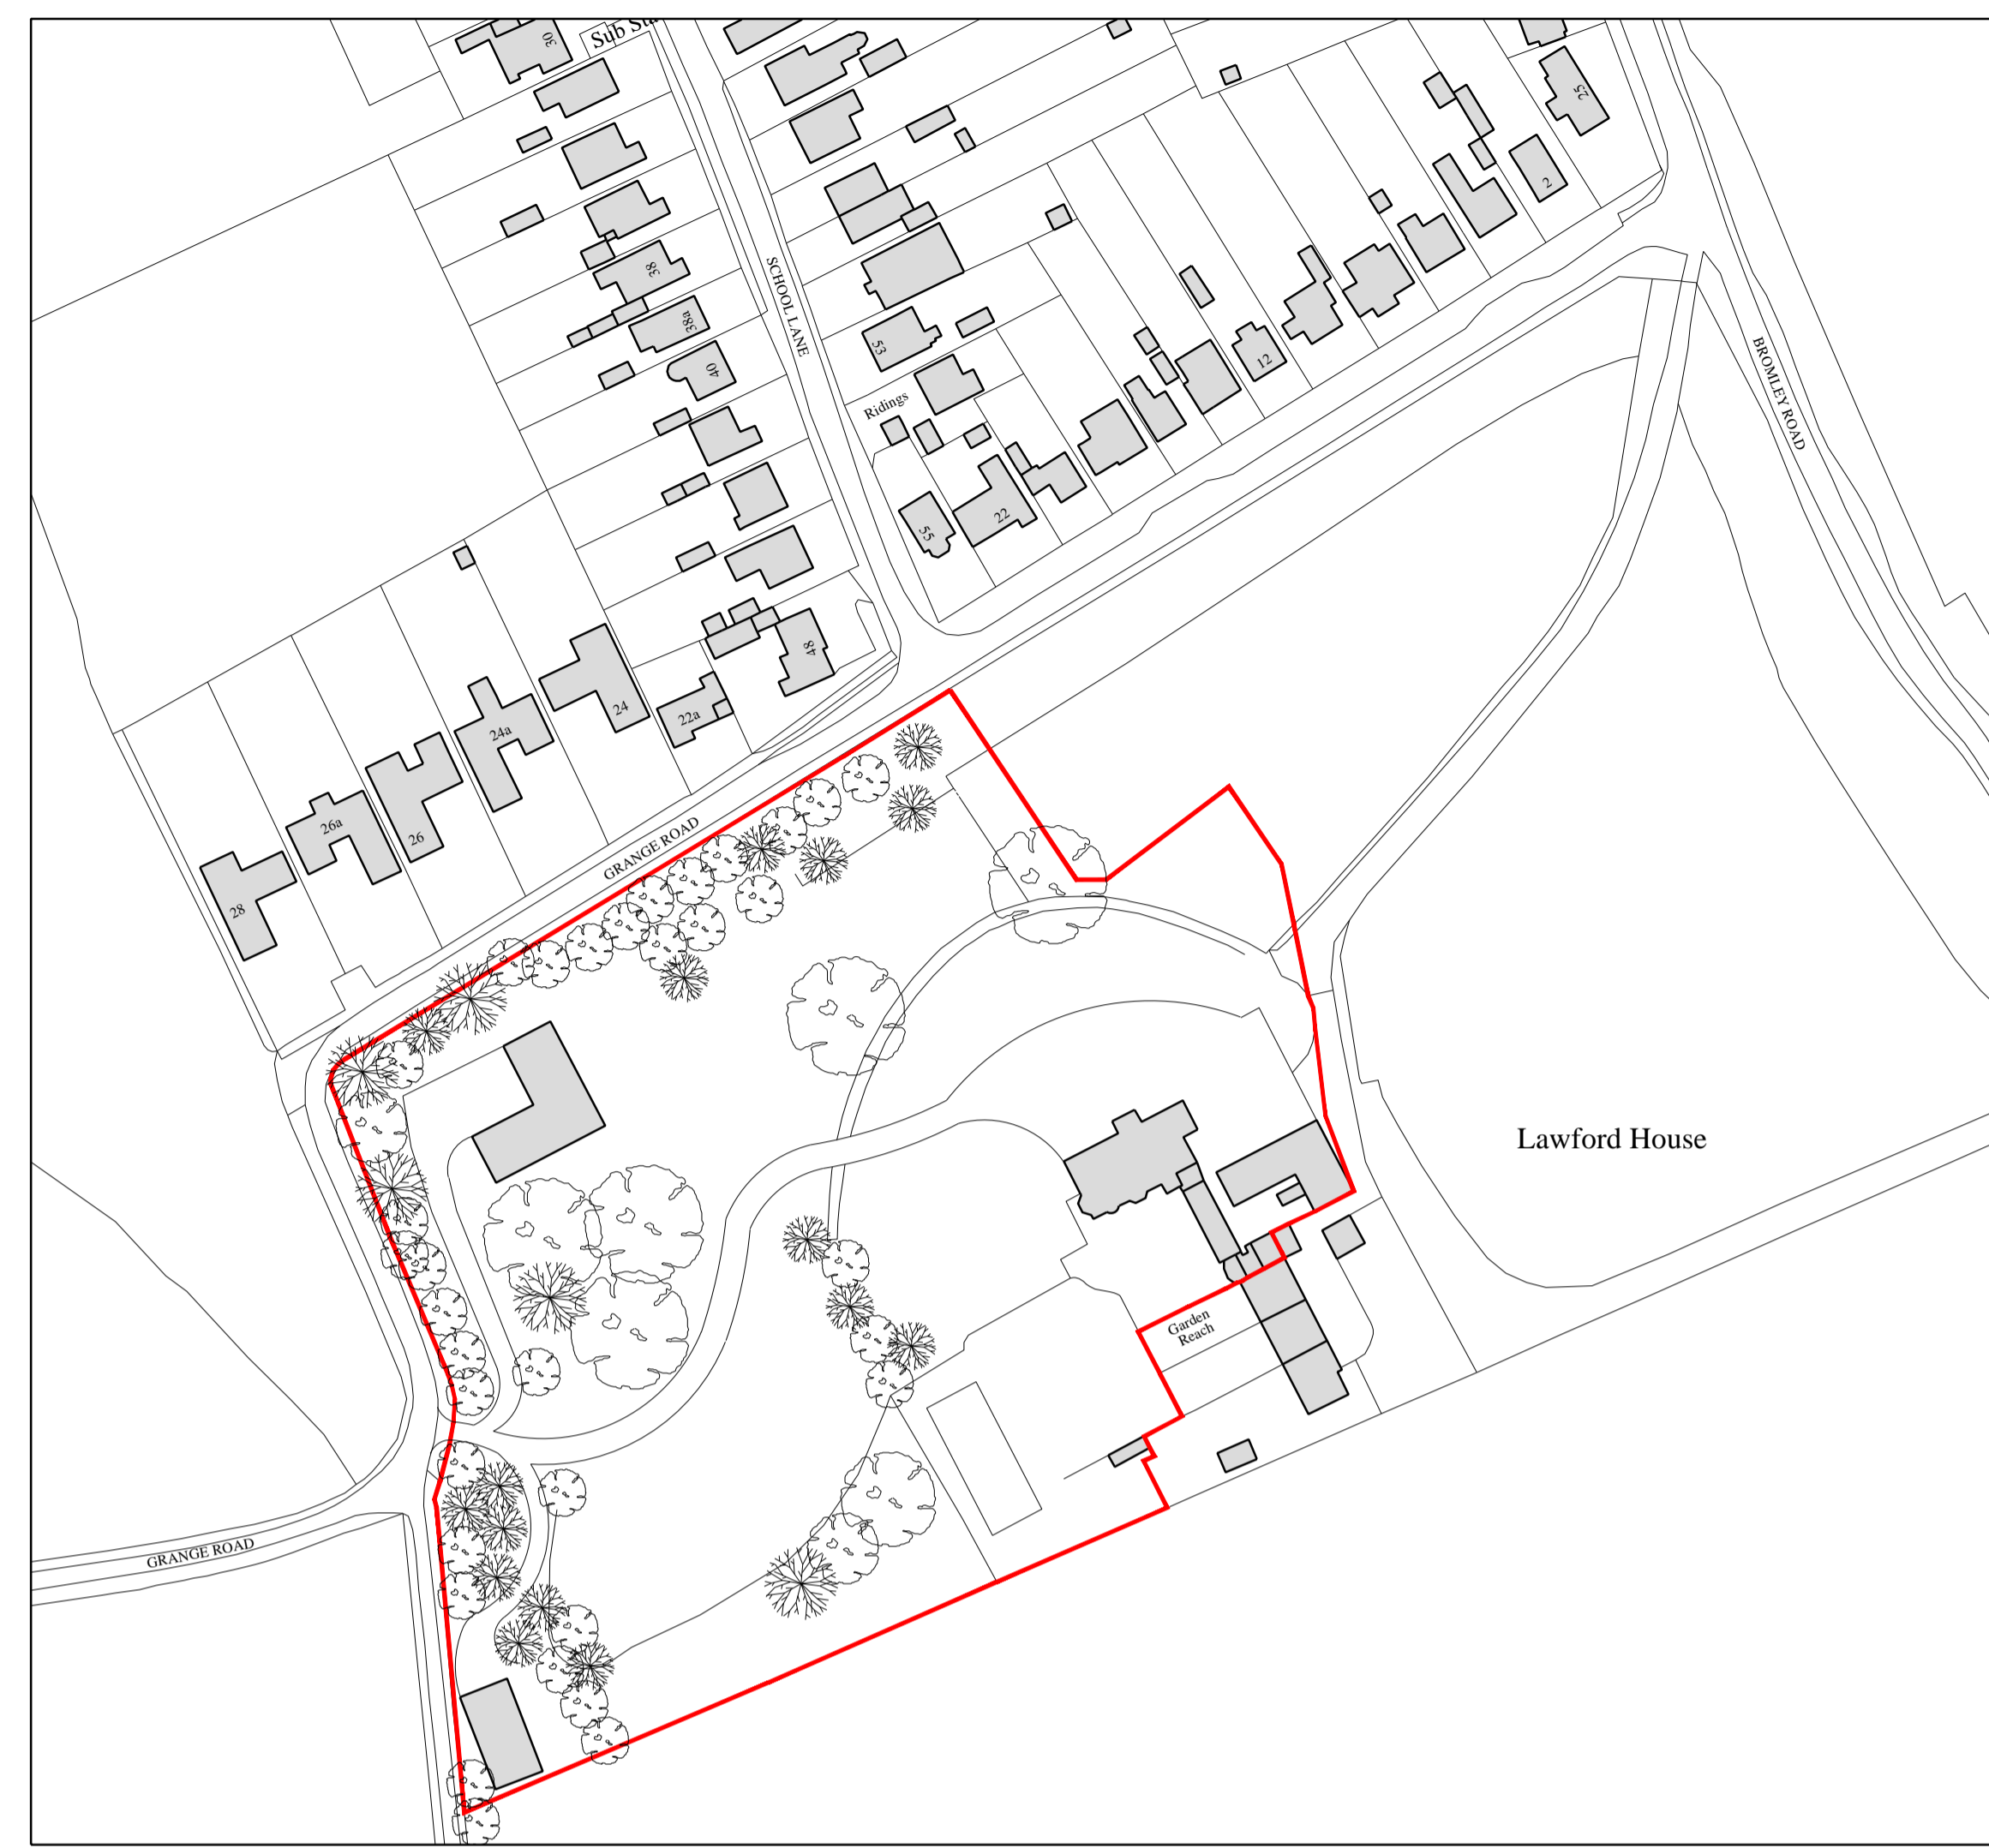

Location Plan
Scale: 1:1250

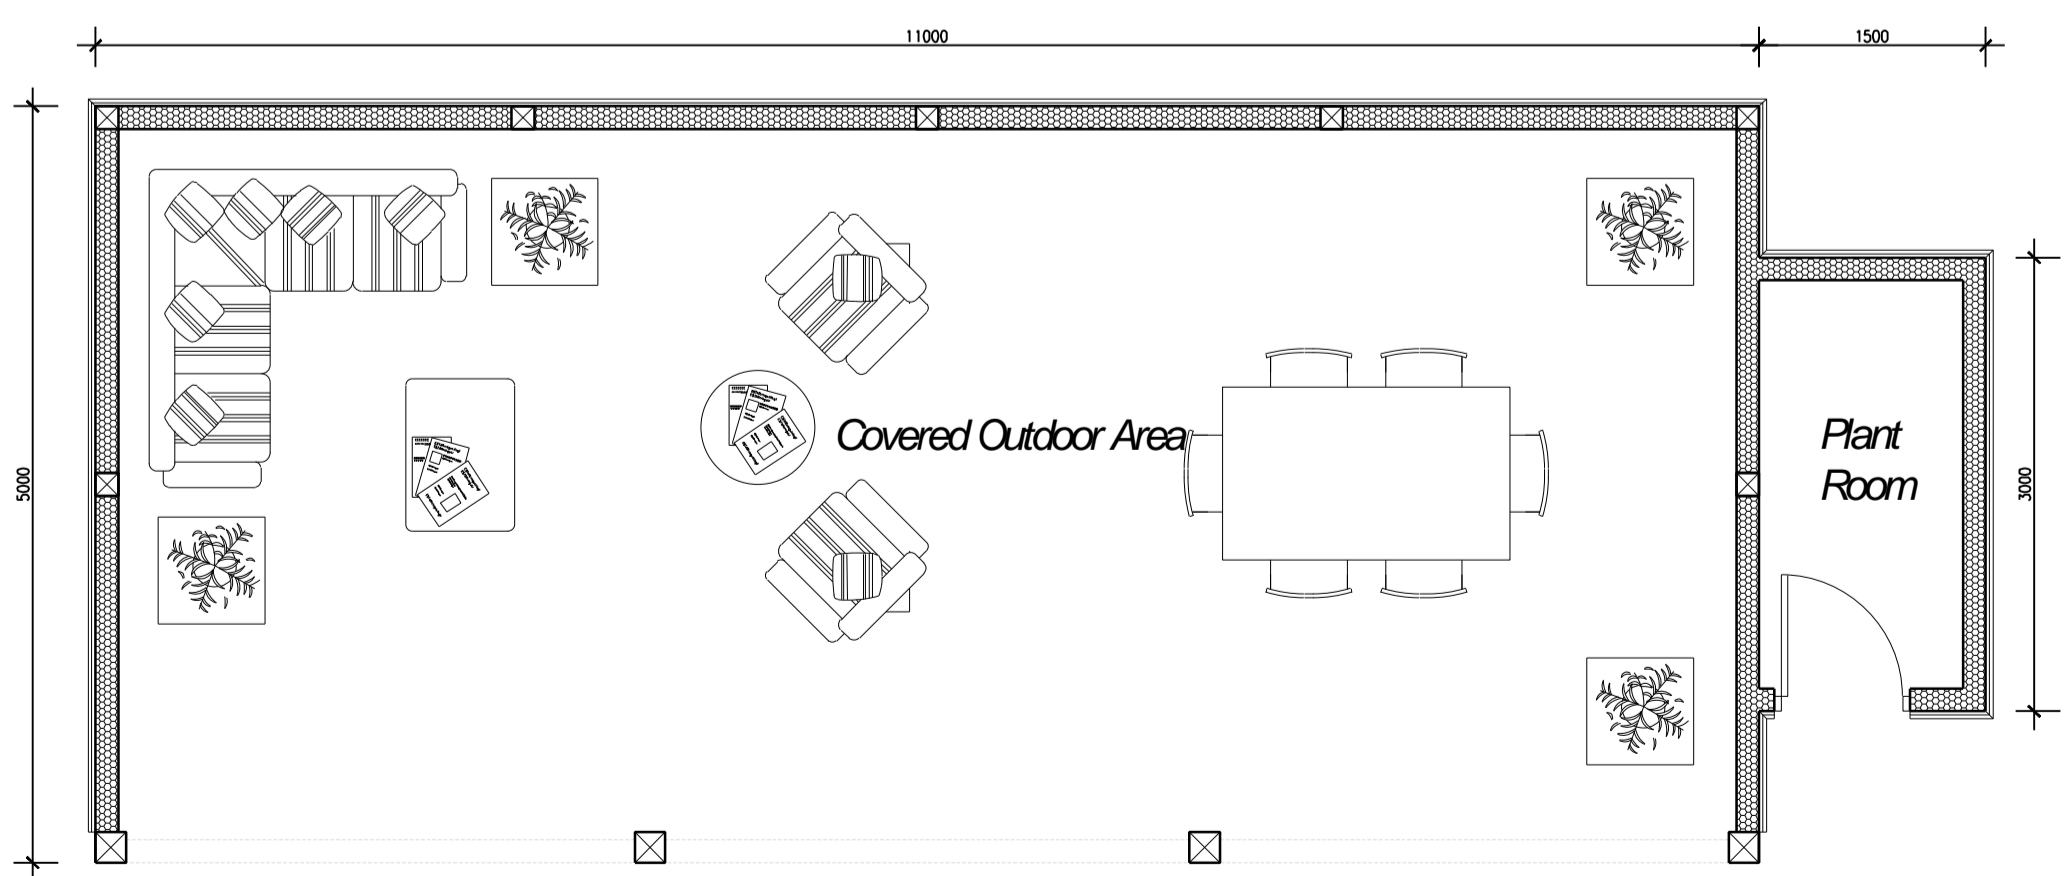

Proposed Floor Plan
Scale: 1:50

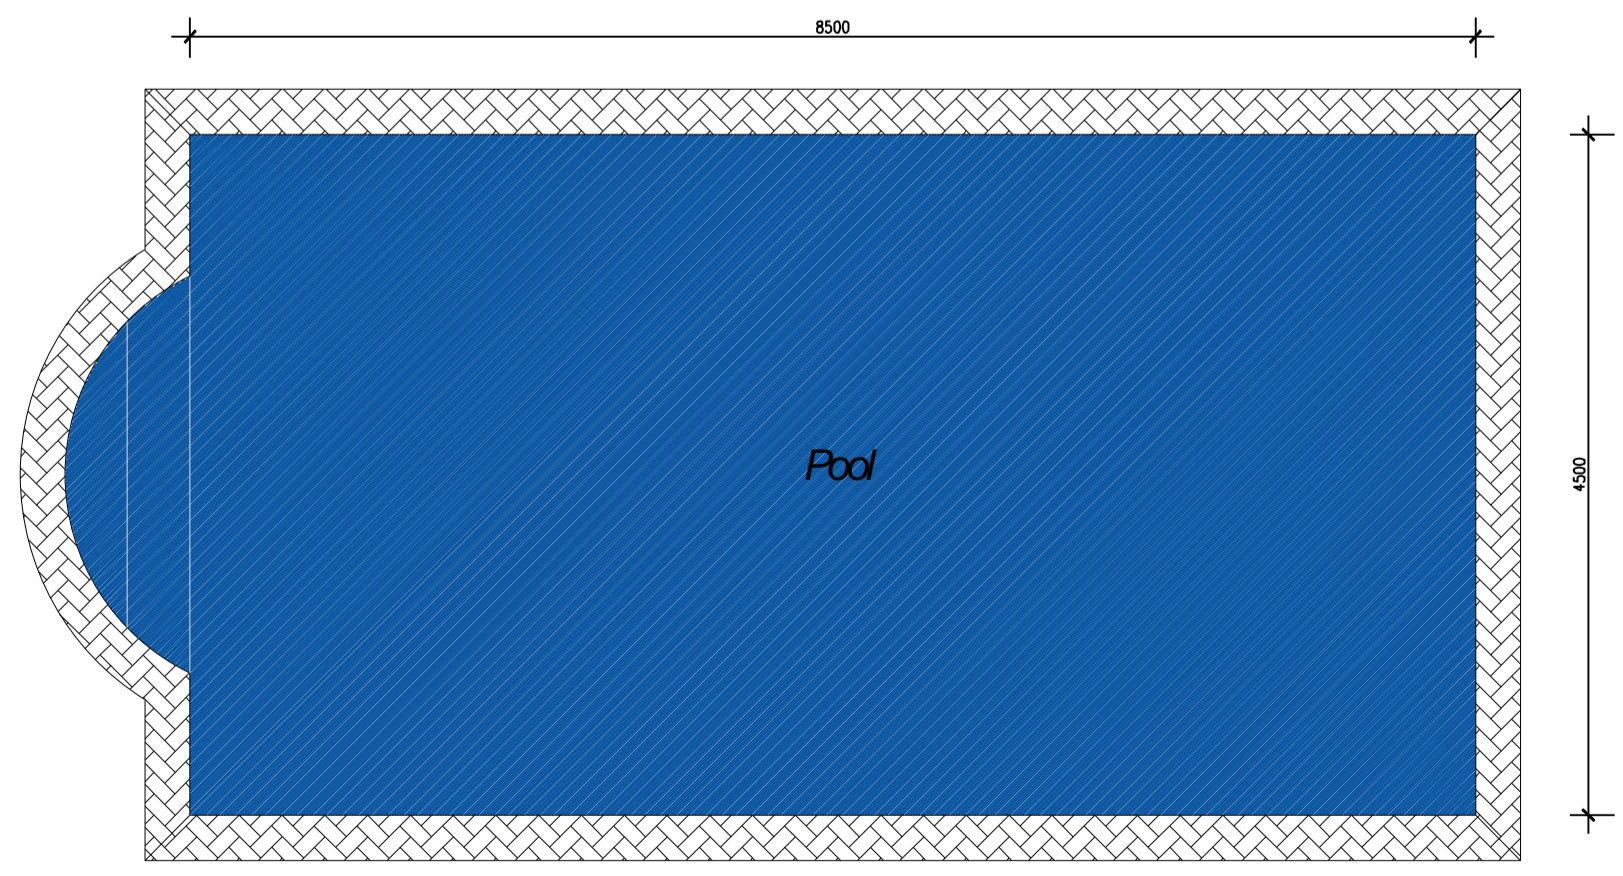

Proposed Pool
Scale: 1:50

Rev A: 30.01.24 - Updated for Planning Submission.

Status: **Planning**



Client:
Mr & Mrs Hudson
Lawford House, Grange Road,
Lawford, Essex, C011 2JB

Project:
Proposed Garden Room & Swimming Pool

Drawing Details:
Proposed Elevations, Floor Plan,
Location Plan & 3D Image

Date: Dec 2023	Scales: 1:50, 1:100 and 1:1250 @ A1	Drawn: STC
-------------------	---	---------------

Number: 2095/23/01	Rev: A
-----------------------	-----------