




Existing Front Elevation

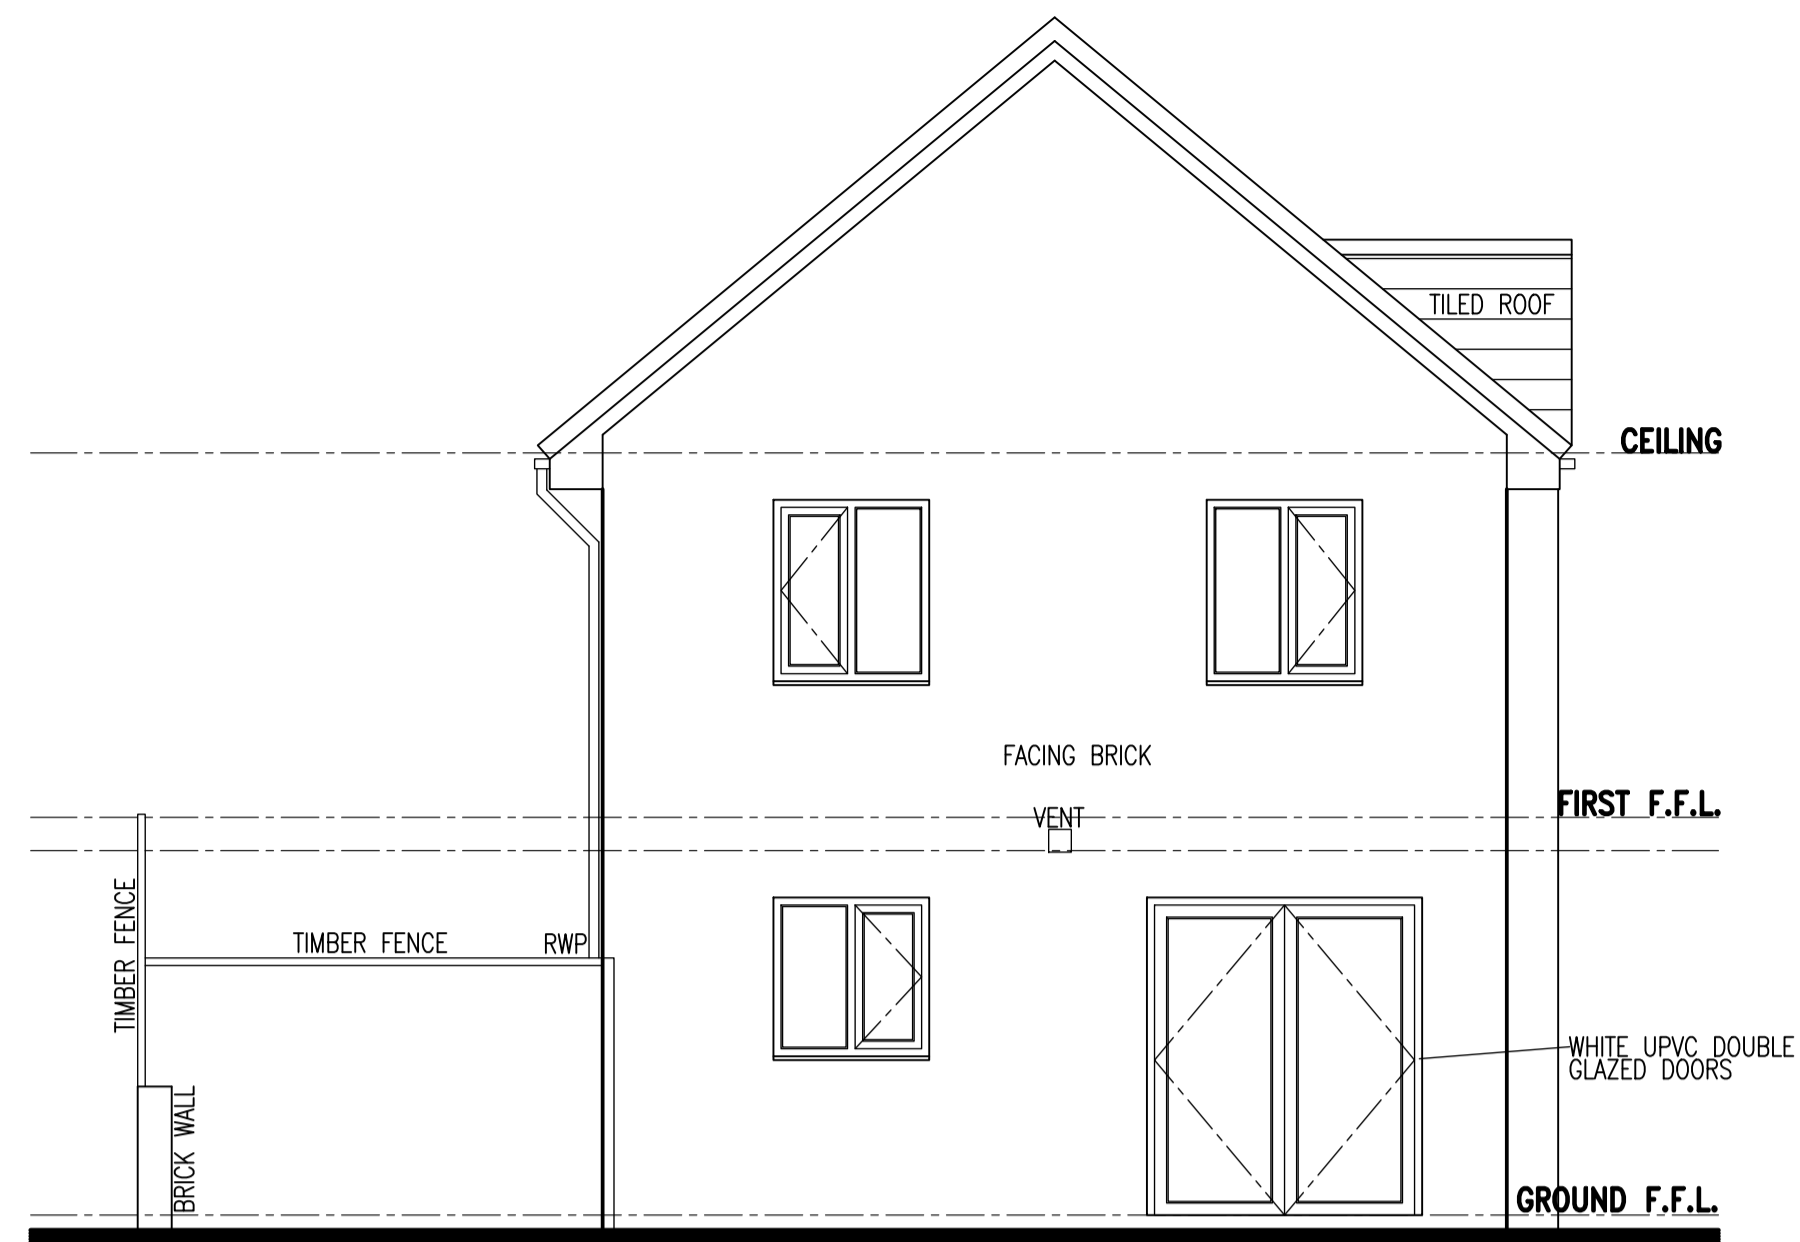


Existing Rear Elevation

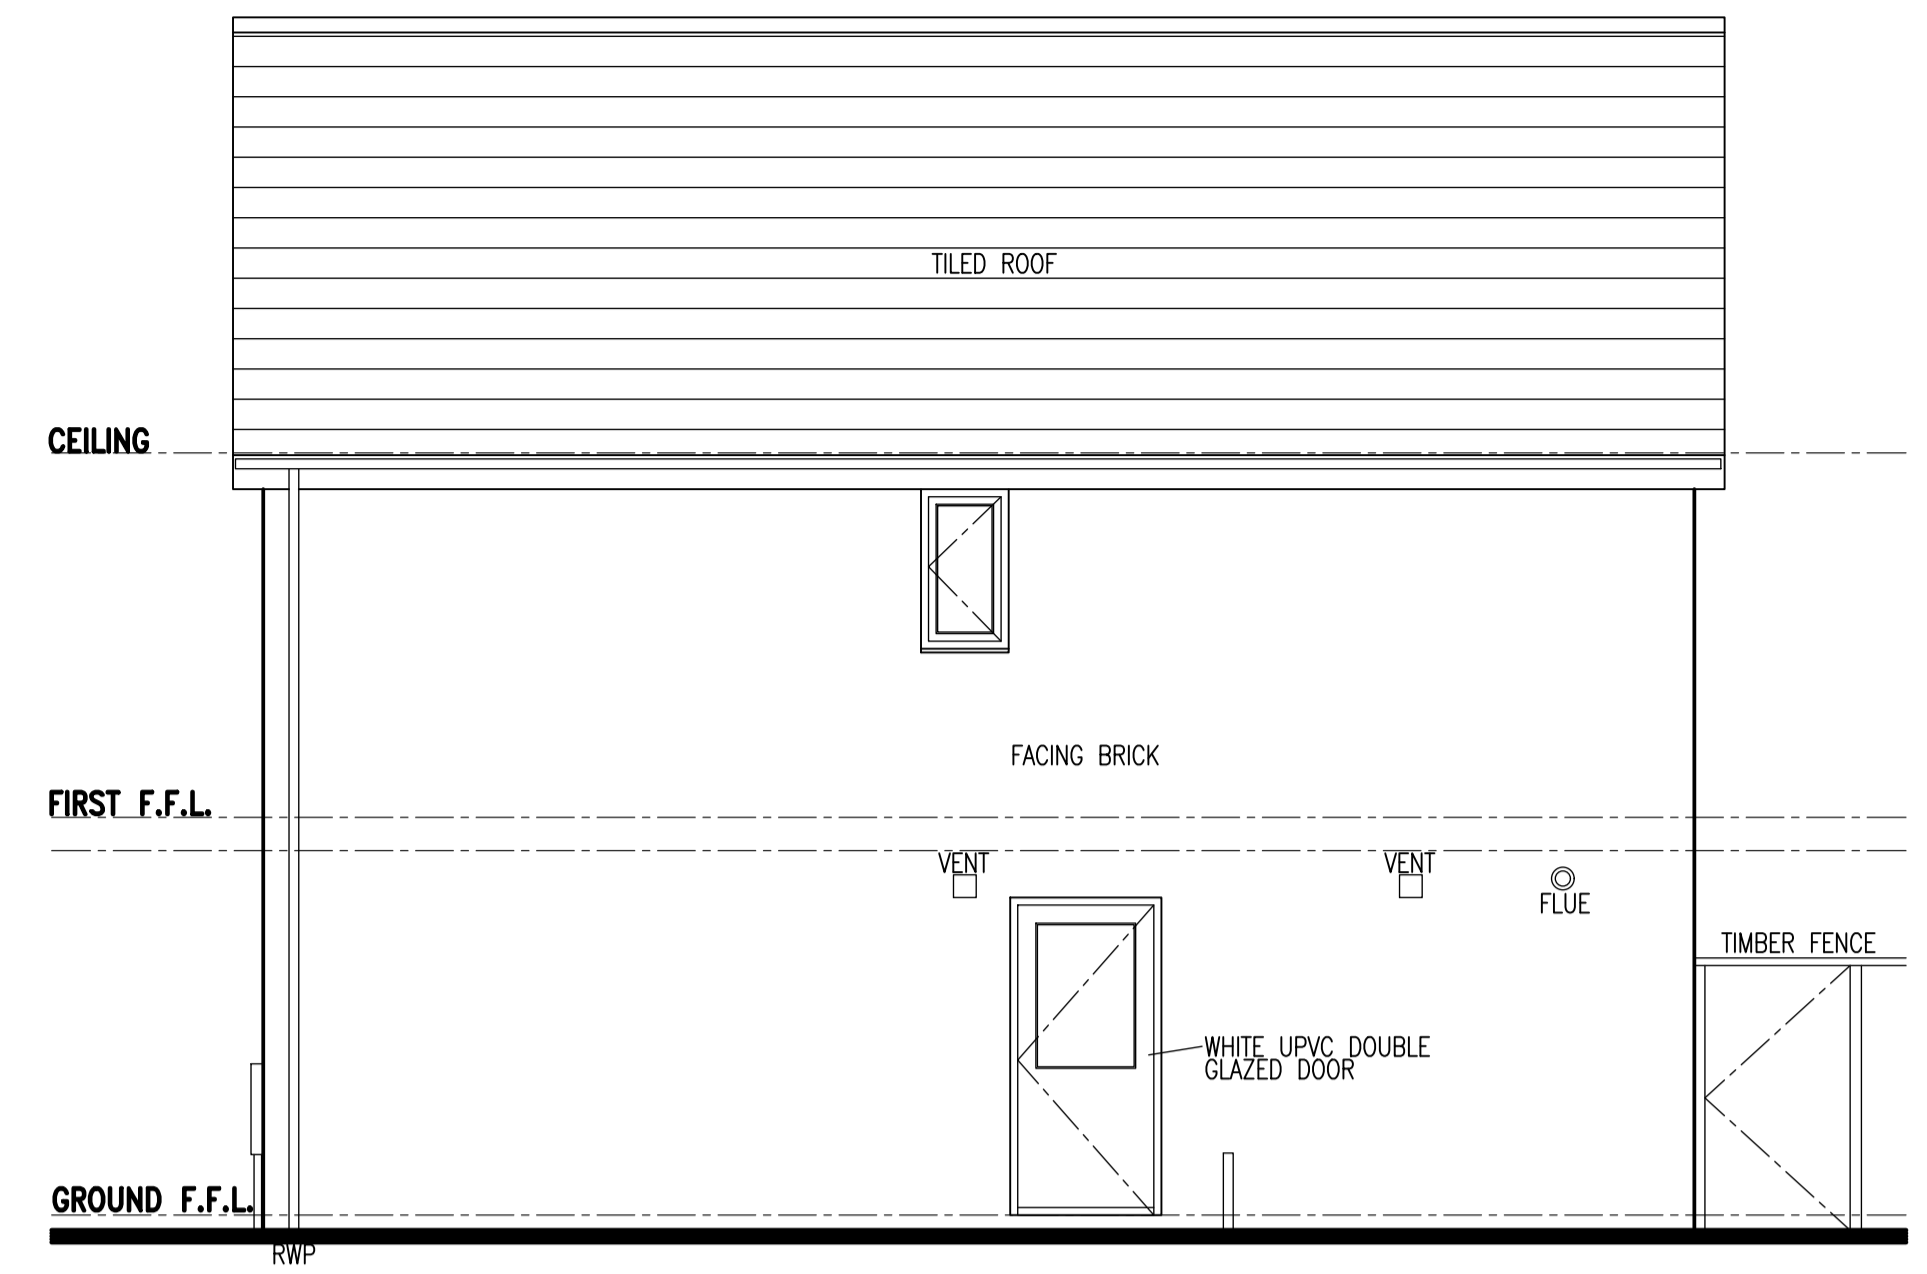

Existing Side Elevation

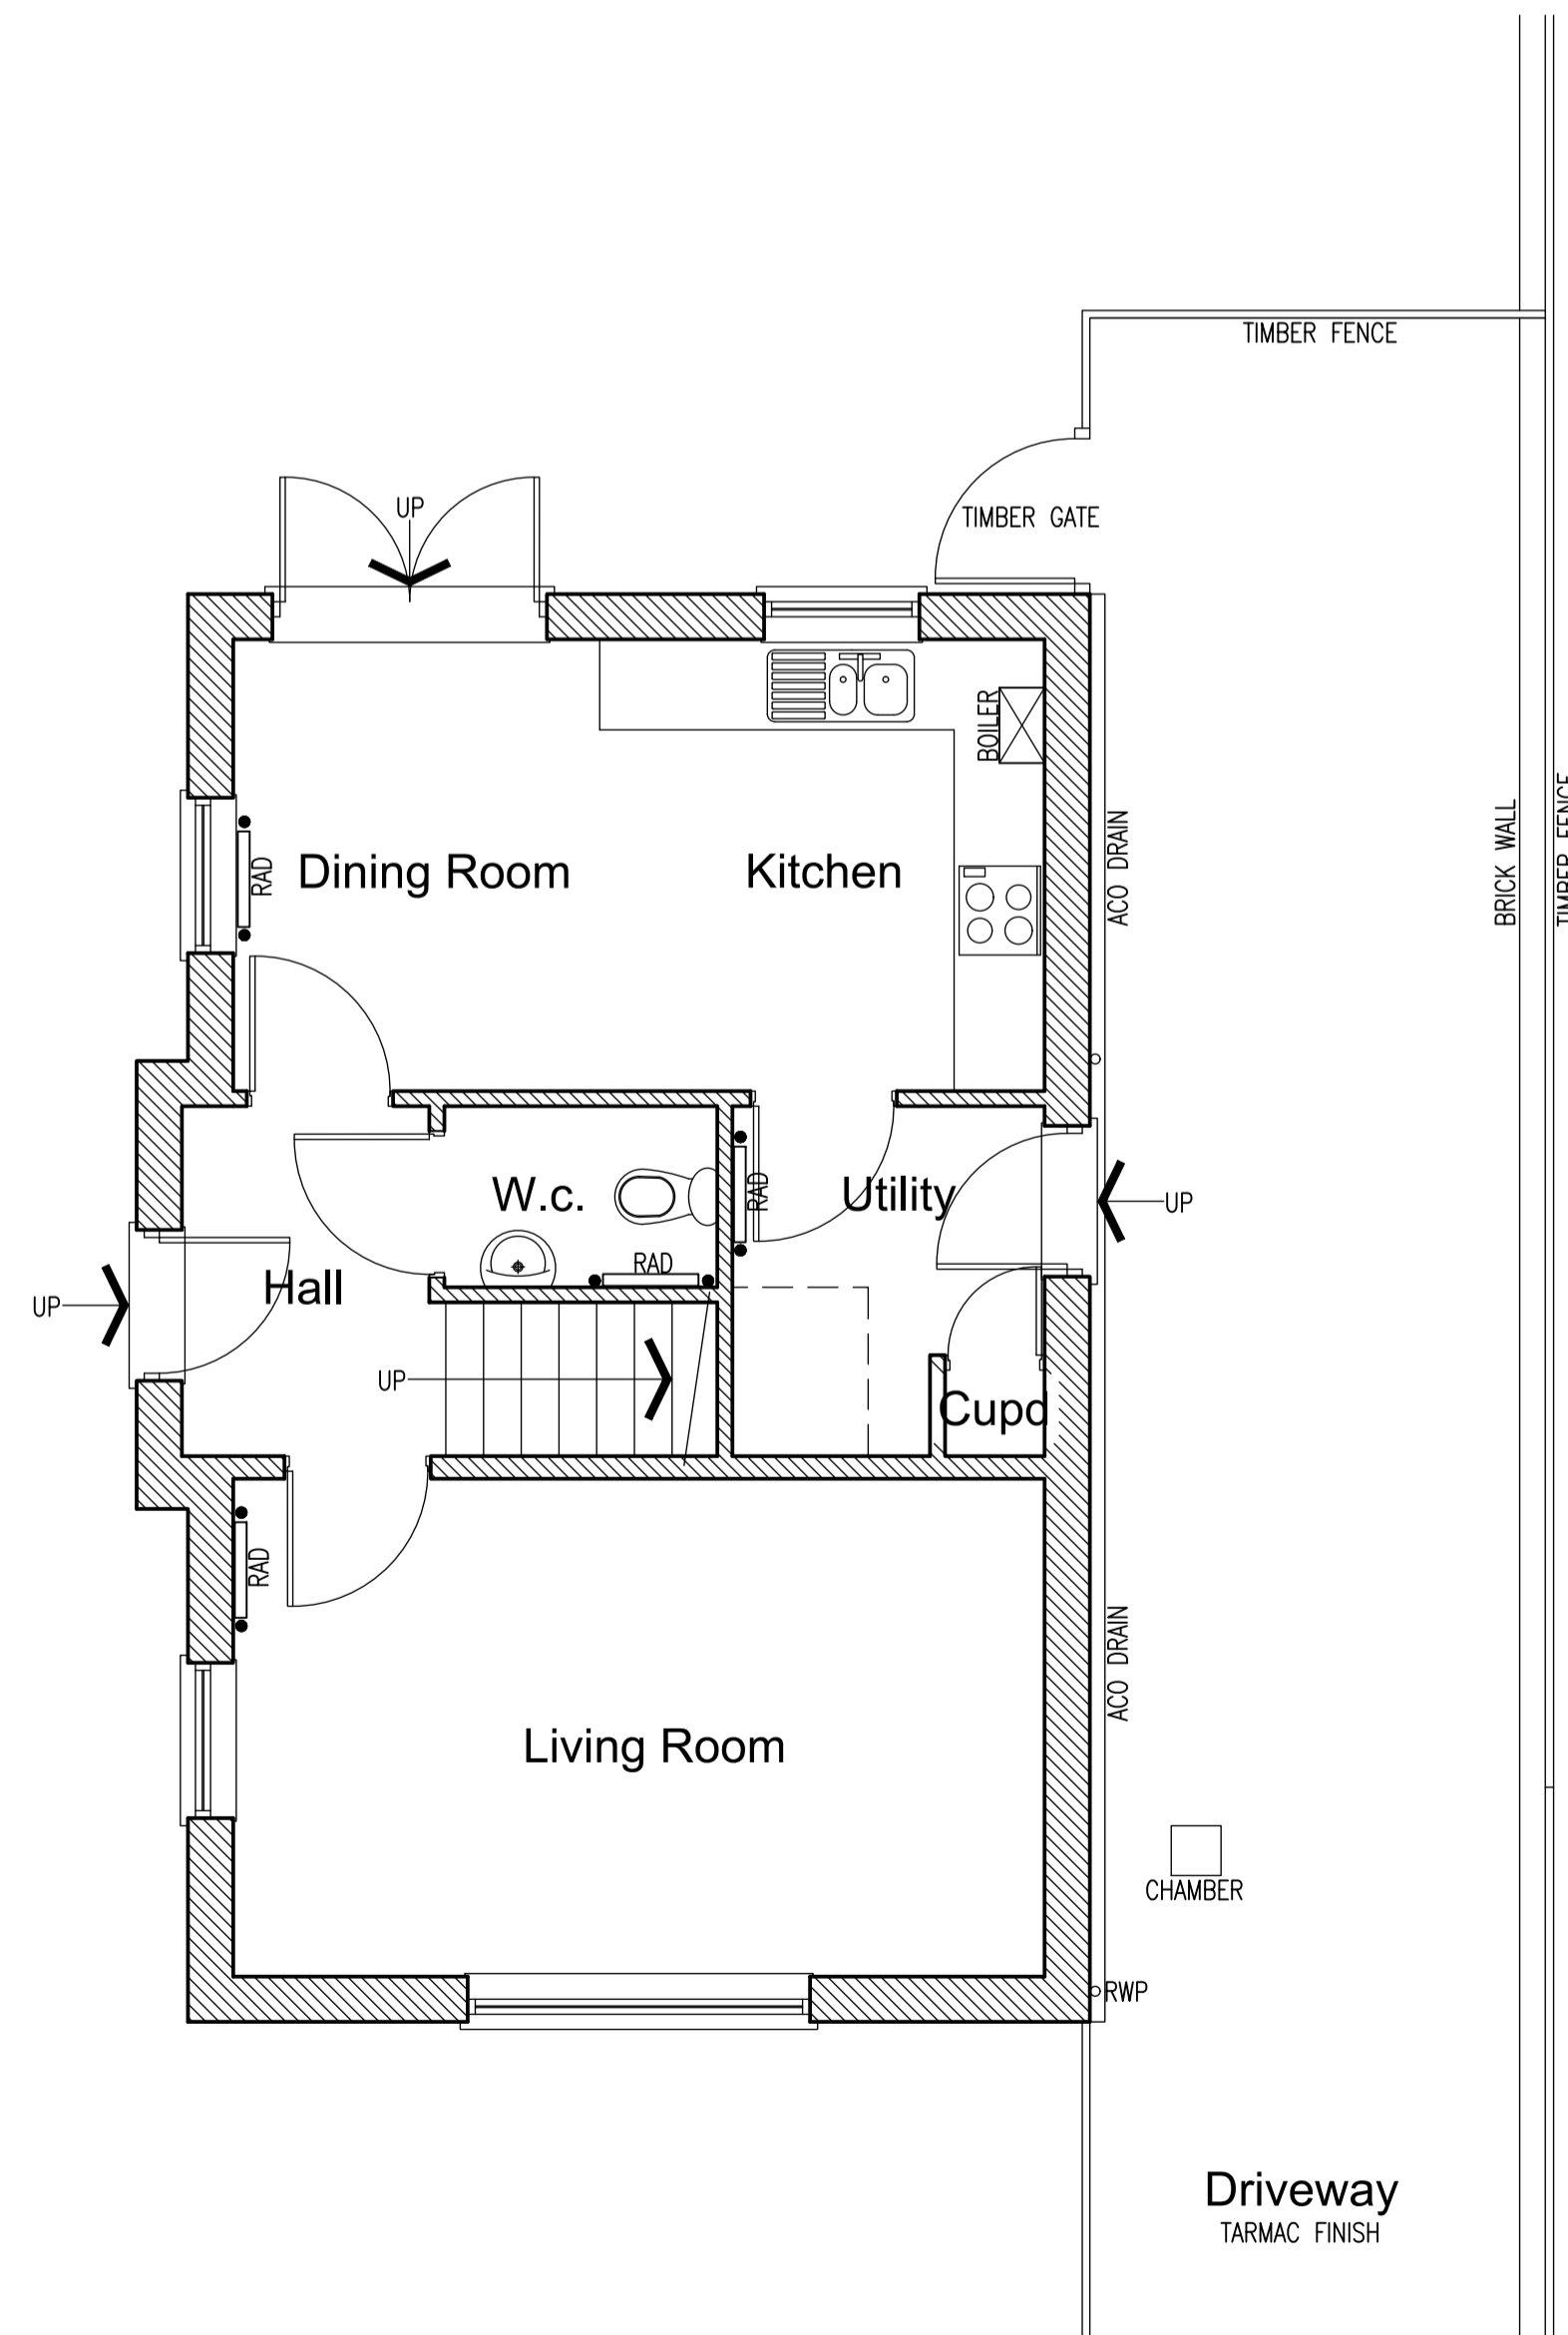

Existing Ground Floor Plan

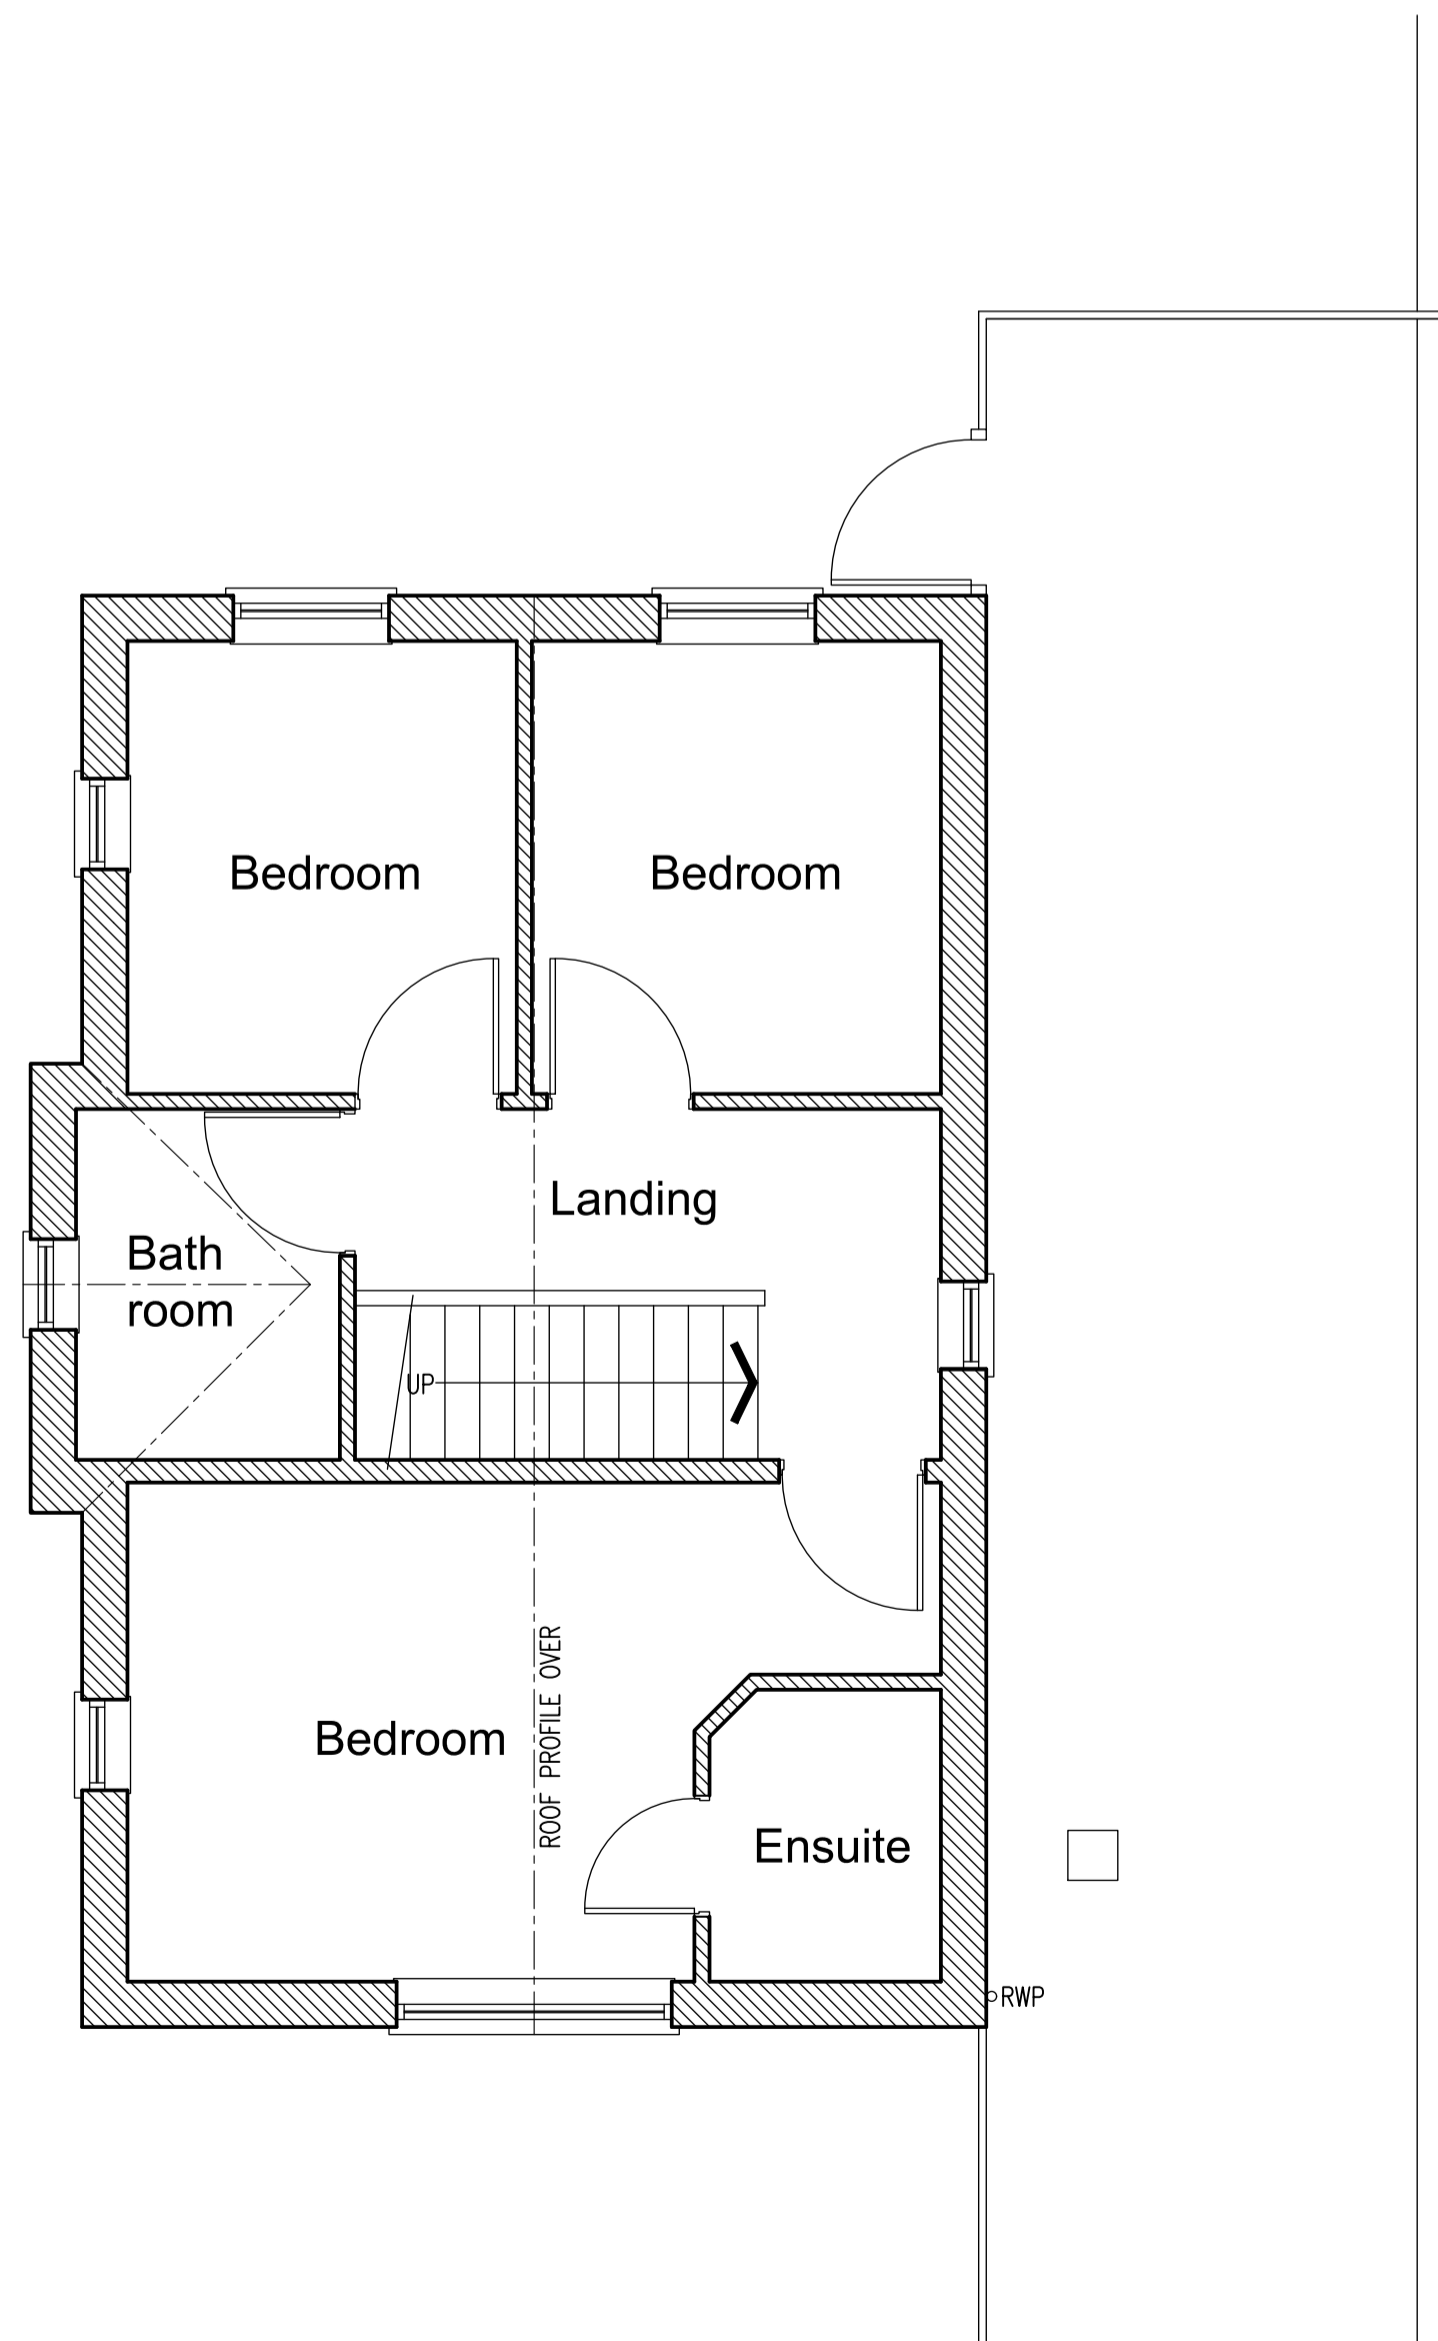

Existing First Floor Plan



Rev.	Description	By	Date
Project Mr & Mrs Whitfield 3, Hornby Close Adlington, Chorley Lancashire PR6 9FT		Drawing Title Existing Layouts	
Drawing No. Whitfield/03		Rev.	
Drawn by P.E.		Scale 1:50@A1	Date Jan '24

1. Figured dimensions to be followed in preference to scale.
2. All dimensions to be checked on site prior to the commencement of any work. Any discrepancies to be reported immediately & resolved prior to work commencing.
3. This drawing is the copyright of Mr Paul Drake and may not be copied or used without prior consent.