


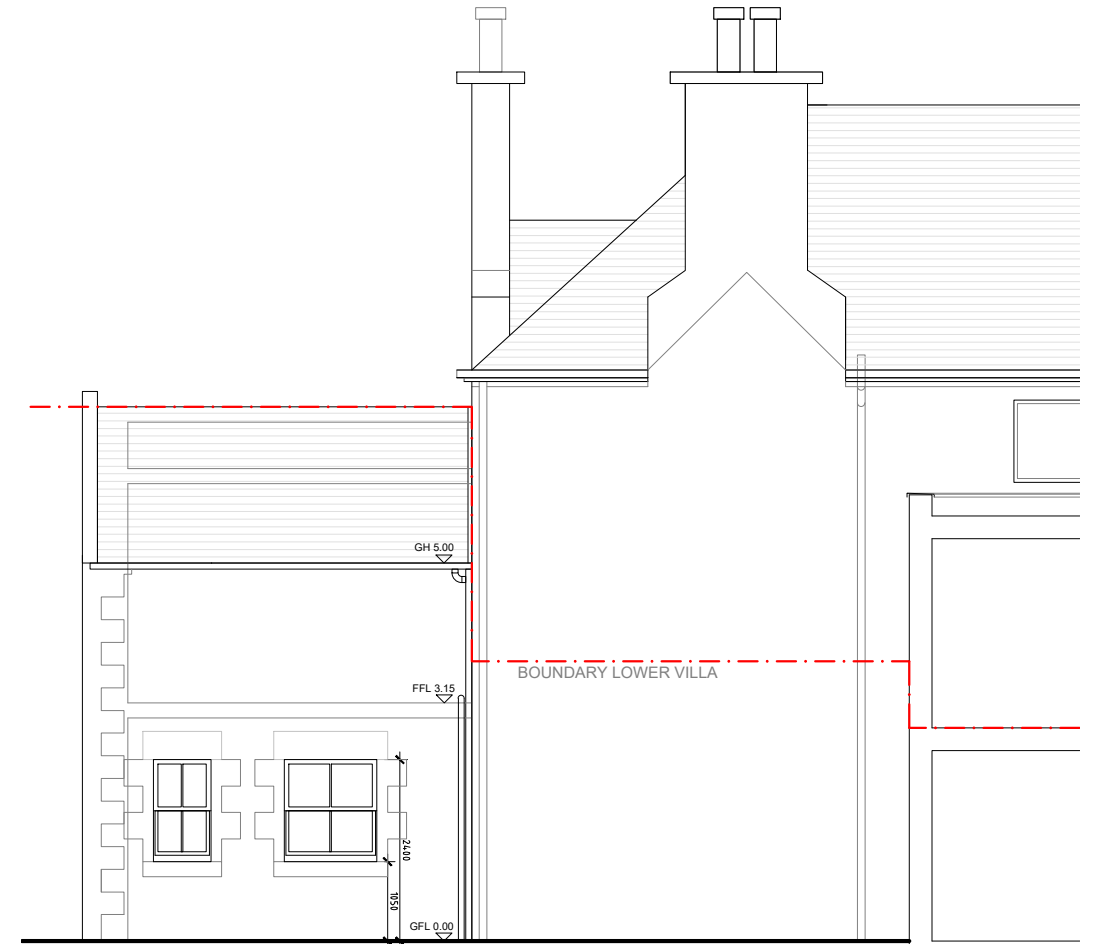


01 North Elevation - As Existing
Scale 1:100



03 West Elevation - As Existing
Scale 1:100



02 East Elevation - As Existing
Scale 1:100

 

Revisions

Project
ALTERATIONS
18 MORTONHALL ROAD
EDINBURGH, EH9 2HW

Drawing
BACK (NORTH) ELEVATION
AS EXISTING

Drawing Category: SURVEY

NGP architecture ltd.
Federation House
222 Queensferry Road
Edinburgh EH4 2BN

telephone 0131-603 7540
mail@ngparchitects.co.uk
www.ngparchitects.co.uk

Scale 1:100 @ A3	Date DEC '23	By HS
Job No 23-F	Drawing no 101-S	Rev P00