



EXISTING FRONT ELEVATION




EXISTING SIDE ELEVATION

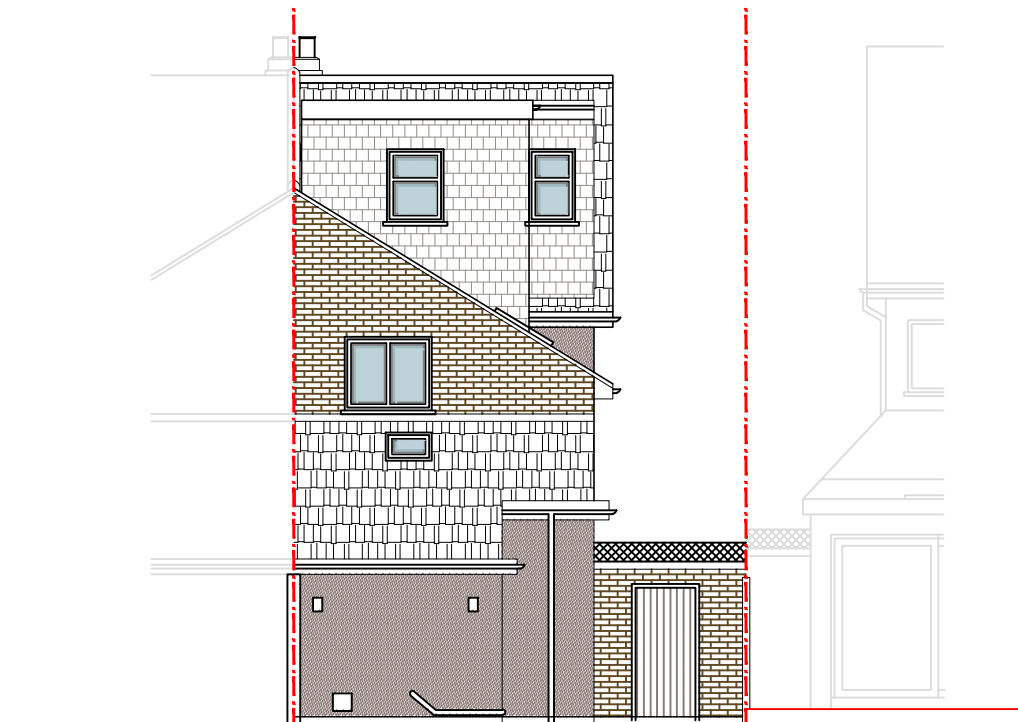

EXISTING REAR ELEVATION

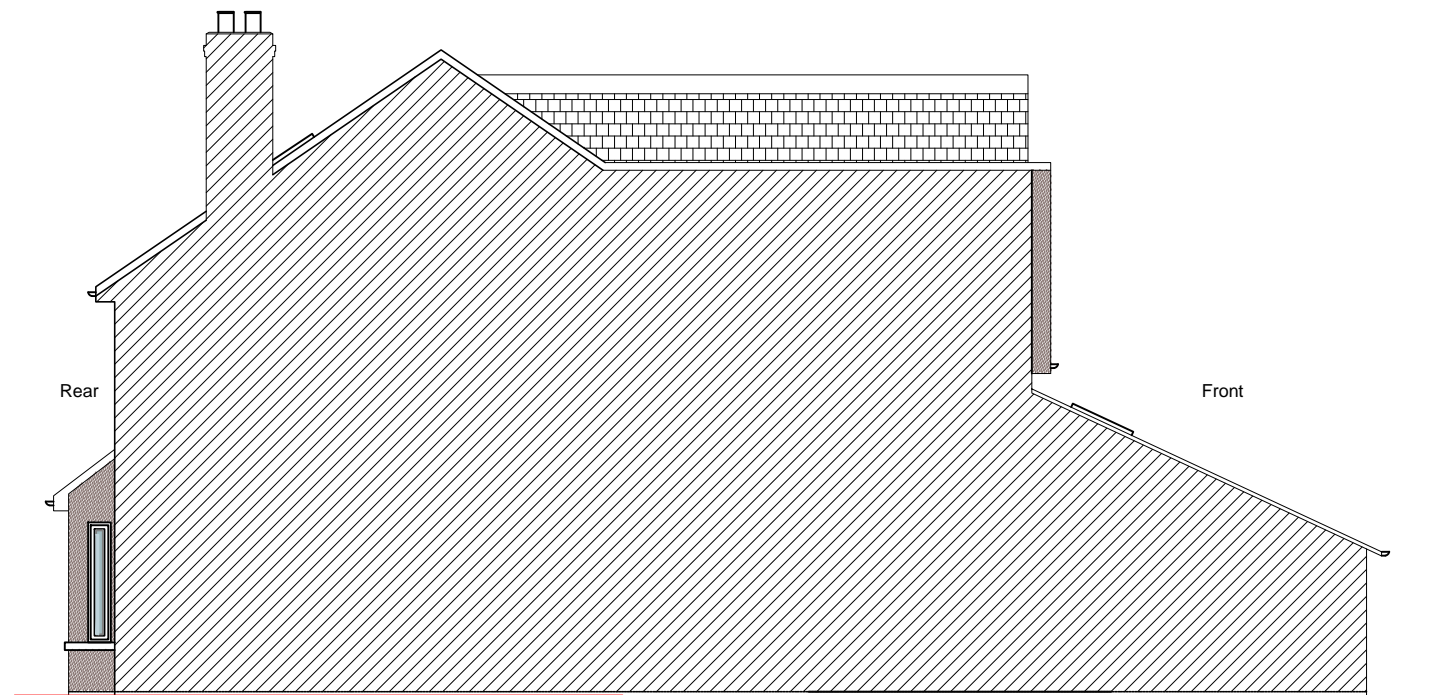

EXISTING FLANK ELEVATION

 

Copyright all rights reserved.
The contents of this drawing can
not be copied without written
permission of the
DRAWNHOUSE LTD



DRAWNHOUSE LTD

Agent
E.mail: office@drawnhouse.co.uk
Mob: +44 7999 329377

Key:
- existing
- proposed

Project name:
67 Carshalton Grove,
Sutton, SM1 4LZ
Title: **EXISTING ELEVATIONS**

Project number:
8905
Drawn:
AN
Revision:

Scale:
A3 - 1:100
Drawing No:
03
Date:
February 2024