



All proposed materials to match existing


All proposed materials to match existing

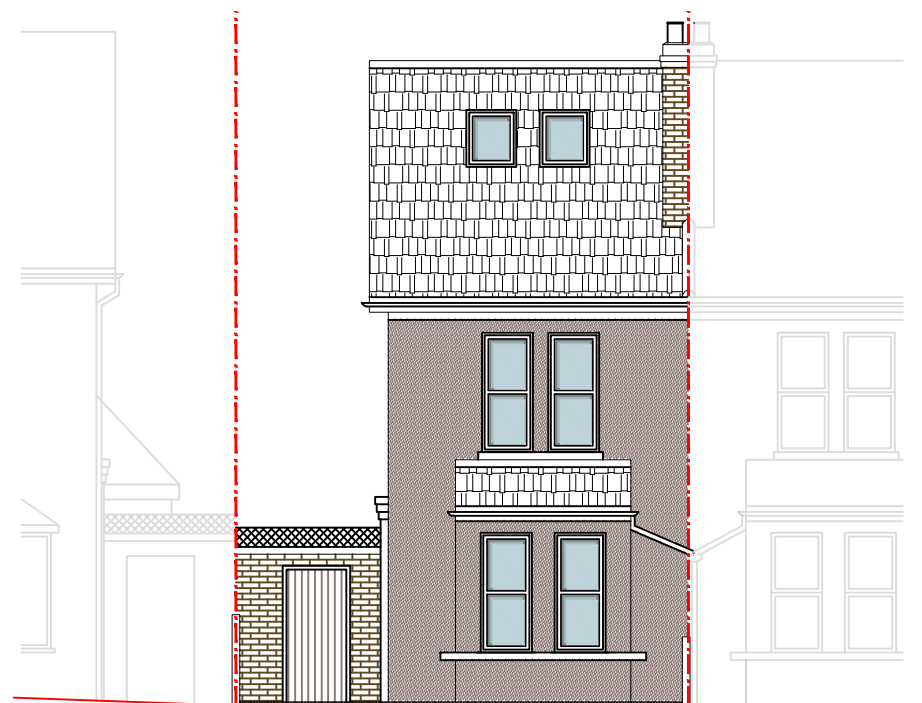


PROPOSED FRONT ELEVATION

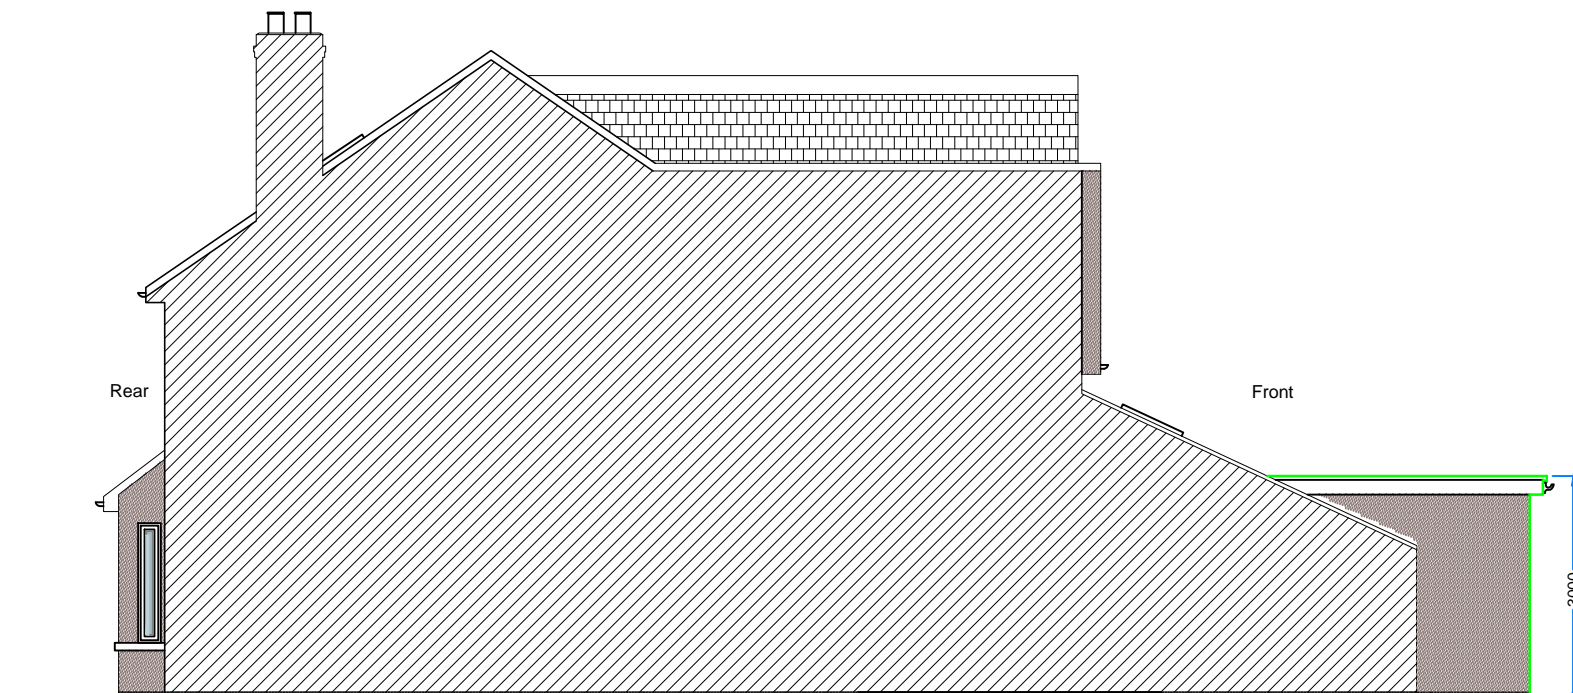


PROPOSED FLANK ELEVATION

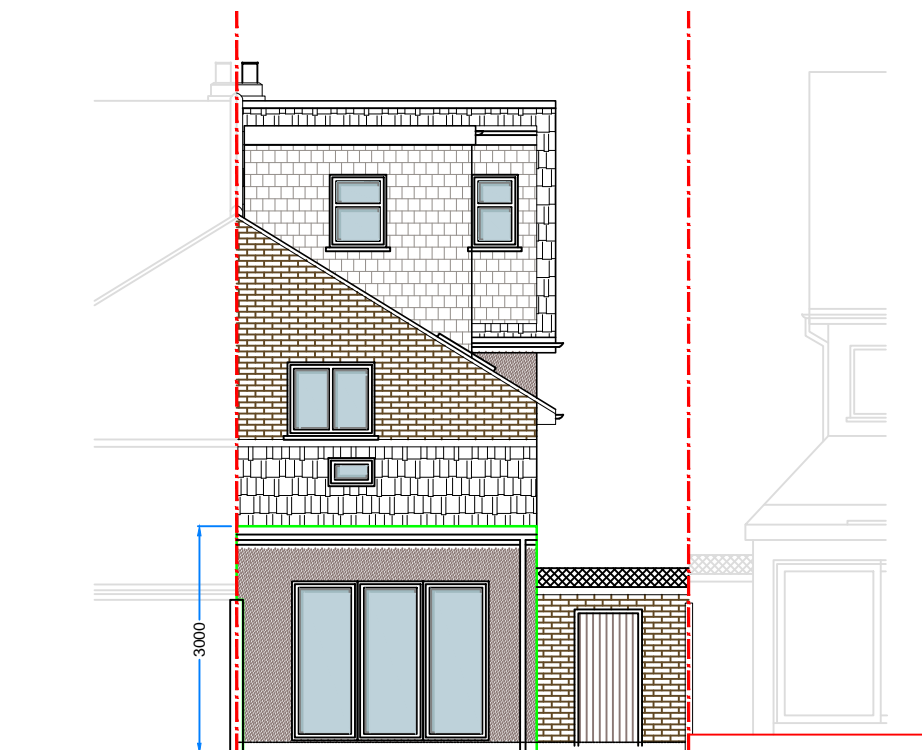

PROPOSED REAR ELEVATION

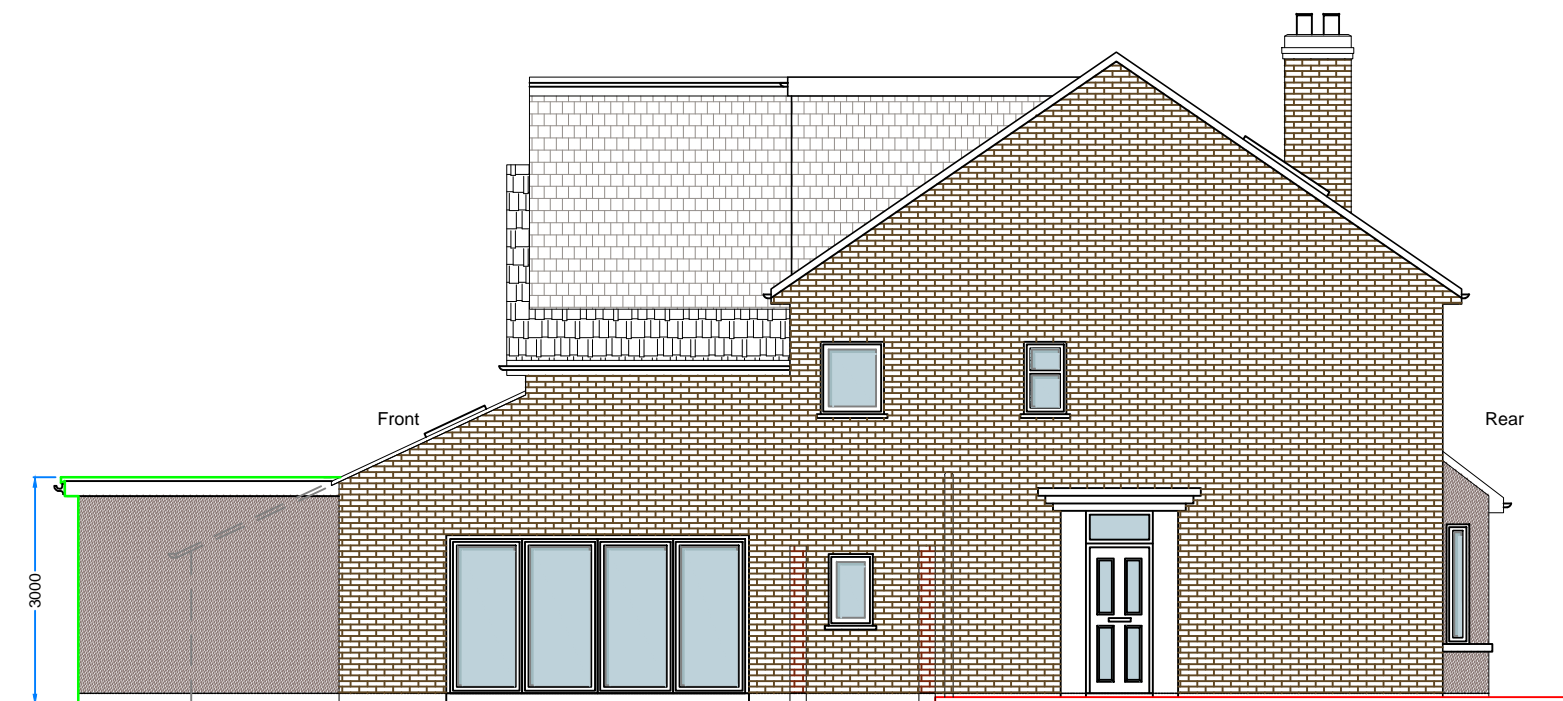

PROPOSED SIDE ELEVATION

 

Copyright all rights reserved. The contents of this drawing can not be copied without written permission of the DRAWNHOUSE LTD



DRAWNHOUSE LTD

Agent
E.mail: office@drawnhouse.co.uk
Mob: +44 7999 329377

Key:
- existing
- proposed

Project name:
67 Carshalton Grove,
Sutton, SM1 4LZ

Title: PROPOSED ELEVATIONS

Project number: 8905
Drawn: AN
Revision:

Scale: A3 - 1:100
Drawing No: 06
Date: February 2024