



All proposed materials to match existing

All proposed materials to match existing

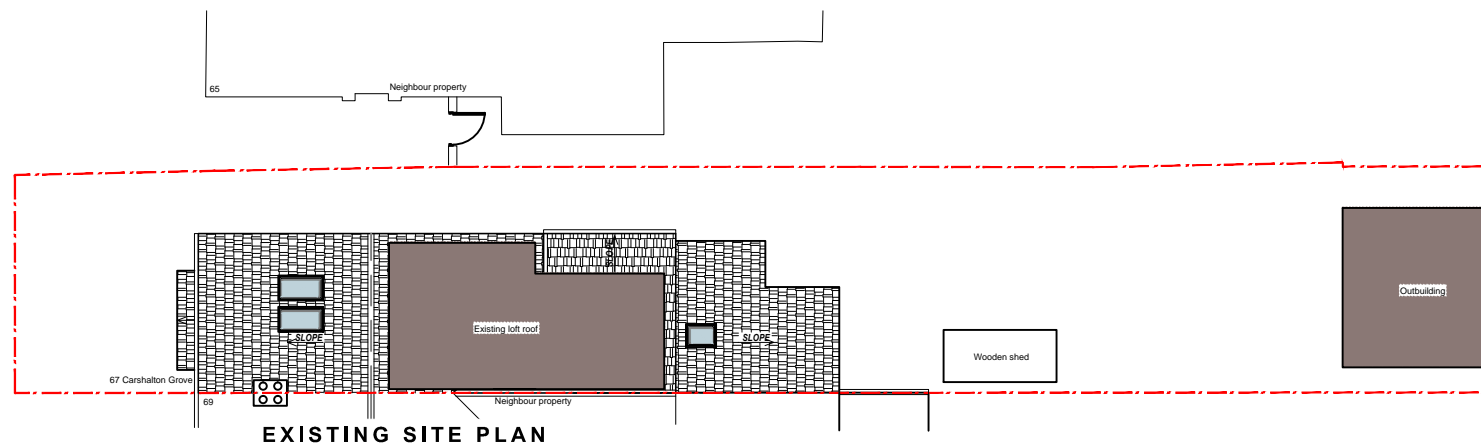

EXISTING SITE PLAN

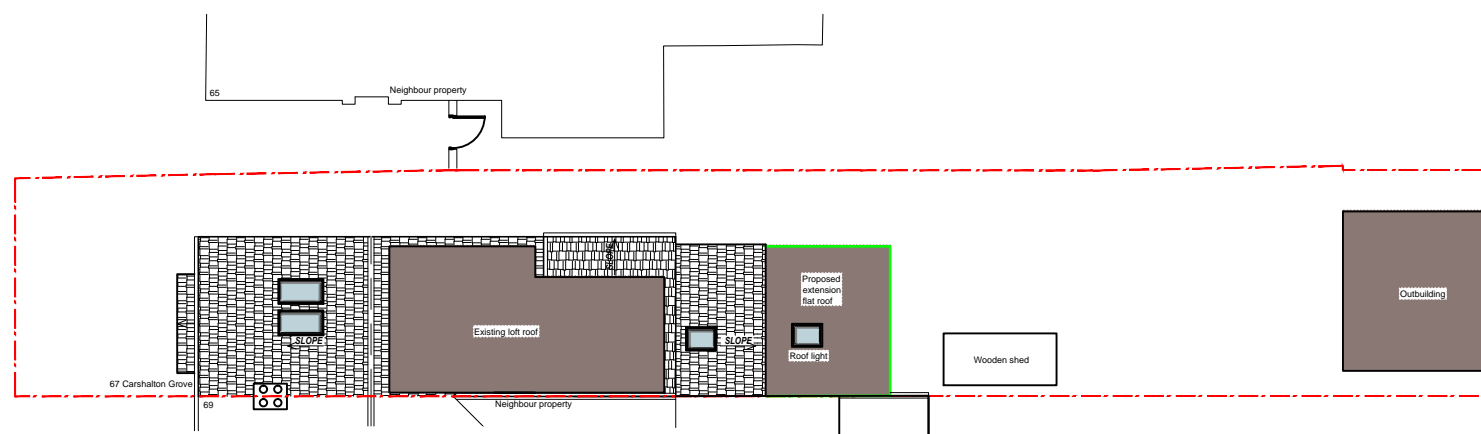

PROPOSED SITE PLAN



Copyright all rights reserved.  
 The contents of this drawing can  
 not be copied without written  
 permission of the  
**DRAWNHOUSE LTD**



**DRAWNHOUSE LTD**

Agent  
 E-mail: [office@drawnhouse.co.uk](mailto:office@drawnhouse.co.uk)  
 Mob: +44 7999 329377

Key:  
 - existing  
 - proposed

Project name:  
 67 Carshalton Grove,  
 Sutton, SM1 4LZ

Title: **EXISTING AND PROPOSED  
 SITE PLANS**

Project number:  
 8905  
 Drawn:  
 AN  
 Revision:

Scale:  
 A3 - 1:200  
 Drawing No:  
 07  
 Date:  
 February 2024