

Rev	Description	Drawn	Checked	Date
-----	-------------	-------	---------	------

# CREATE

DESIGN + ARCHITECTURE

Wigglesworth House 69 Southwark Bridge Road London SE1 9HH  
 +44 207 021 0267 info@createdesign.org www.createdesign.org

**WELLING UNITED FC**  
 DA16 1SY  
 Client  
 LITA HOMES & WELLING UNITED FC

CONCEPT  
 SITE LOCATION PLAN  
**LOCATION PLAN**

CDA Ref	Scale(s)	Original Paper Size
694	1:1250	A3

Project	Originator	Volume	Level	Type	Role	Class	Number
694	CDA	ZZ	00	DR	A	00	0100


Revision	Revision Description
----------	----------------------

This document and its design content is copyright ©. It shall be read in conjunction with all other associated project information including models, specifications, schedules and related consultants documents. Do not scale from documents. All dimensions to be checked on site. Immediately report any discrepancies, errors or omissions on this document to the Originator. If in doubt ASK.



# 13.4 Project drawings

## Existing drawings

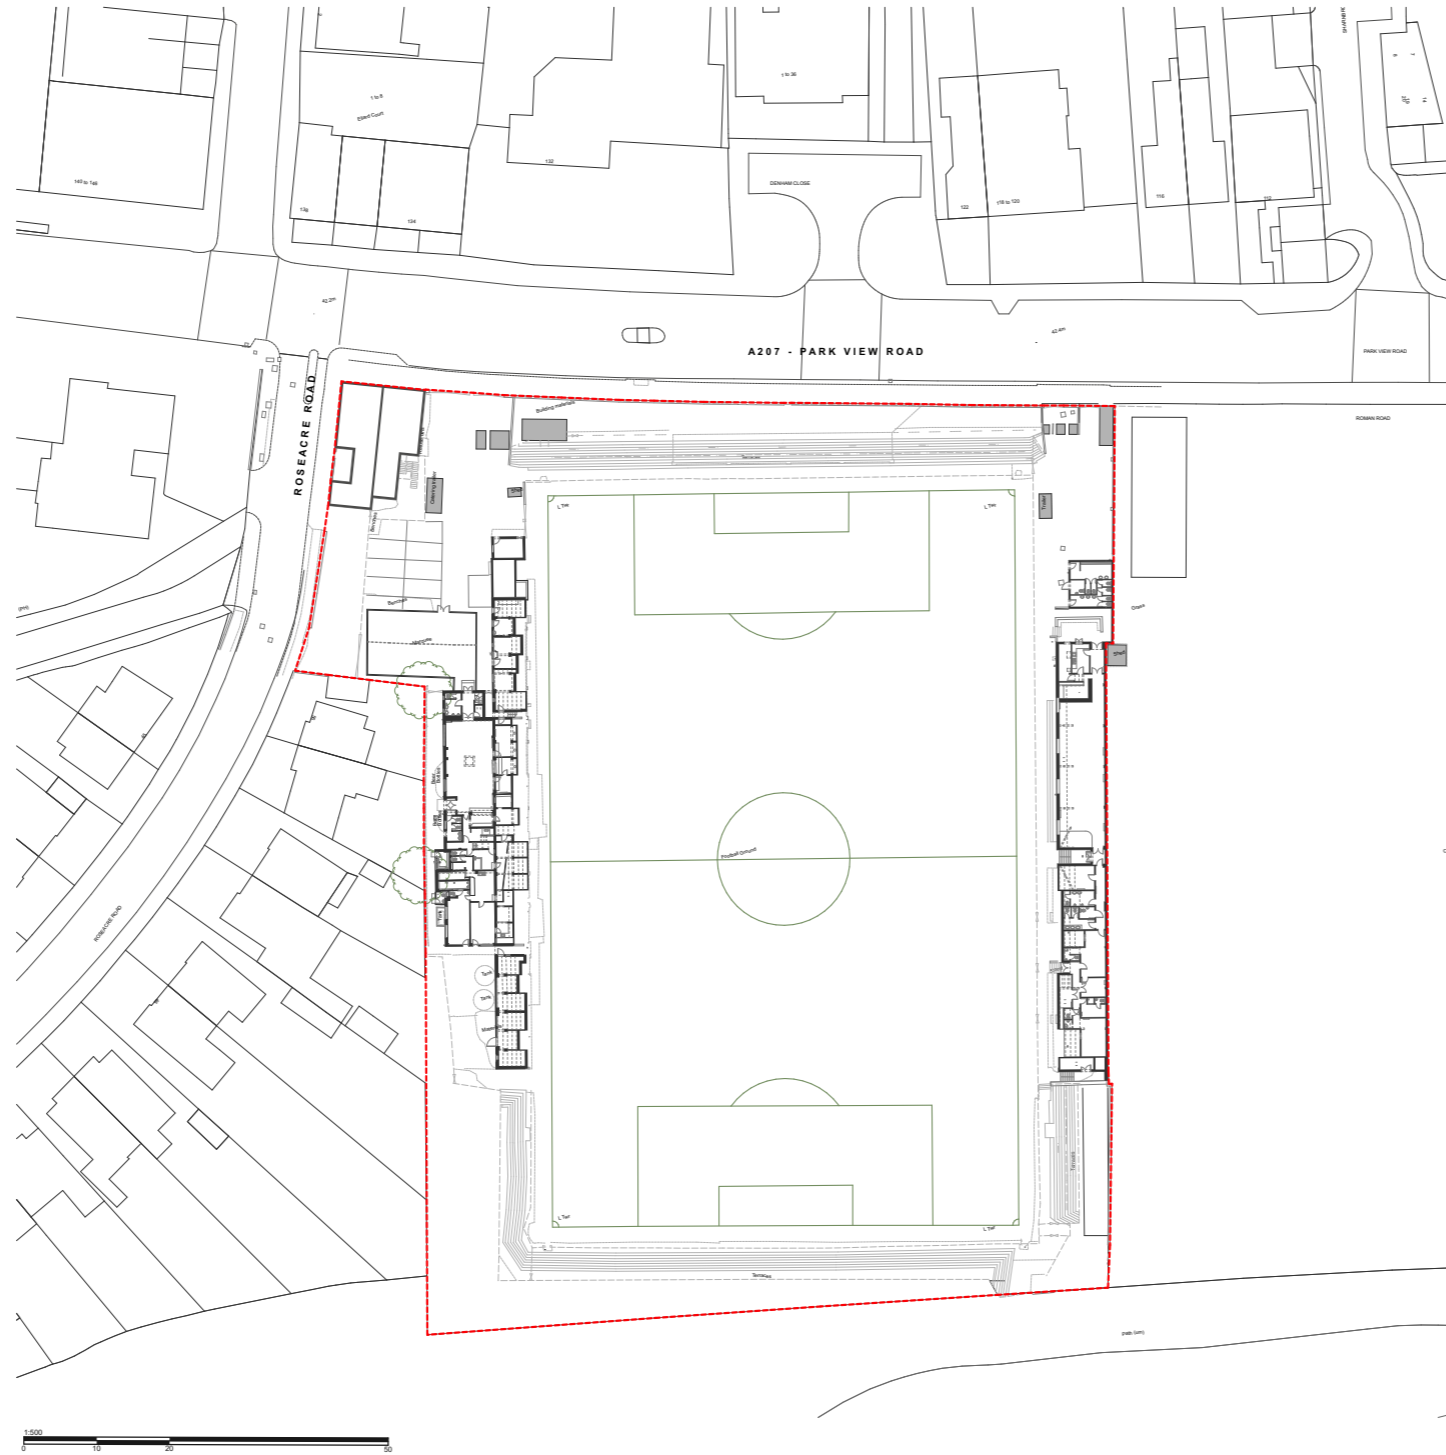

Revision	Description	Drawn	Checked	Date
----------	-------------	-------	---------	------

**CREATE**  
DESIGN + ARCHITECTURE

Wigglesworth House 69 Southwark Bridge Road London SE1 9RH  
+44 207 021 0267 info@createdesign.org www.createdesign.org

**WELLING UNITED FC**

DA16 1SY

Client

LITA HOMES & WELLING UNITED FC

CONCEPT

SURVEY / EXISTING


**EXISTING SITE PLAN**

CDA Ref	Scale(s)	Original Paper Size
694	1:500	A1

Drawing Number						
Project	Originator	Volume	Level	Type	Role	Class Number
694	CDA	ZZ	ZZ	DR	A	01 0100

Revision	Revision Description
----------	----------------------

This document and its design content is copyright ©. It shall be read in conjunction with all other associated project information including models, specifications, schedules and related consultants documents. Do not scale from documents. All dimensions to be checked on site. Immediately report any discrepancies, errors or omissions on this document to the Originator. If in doubt ASK.

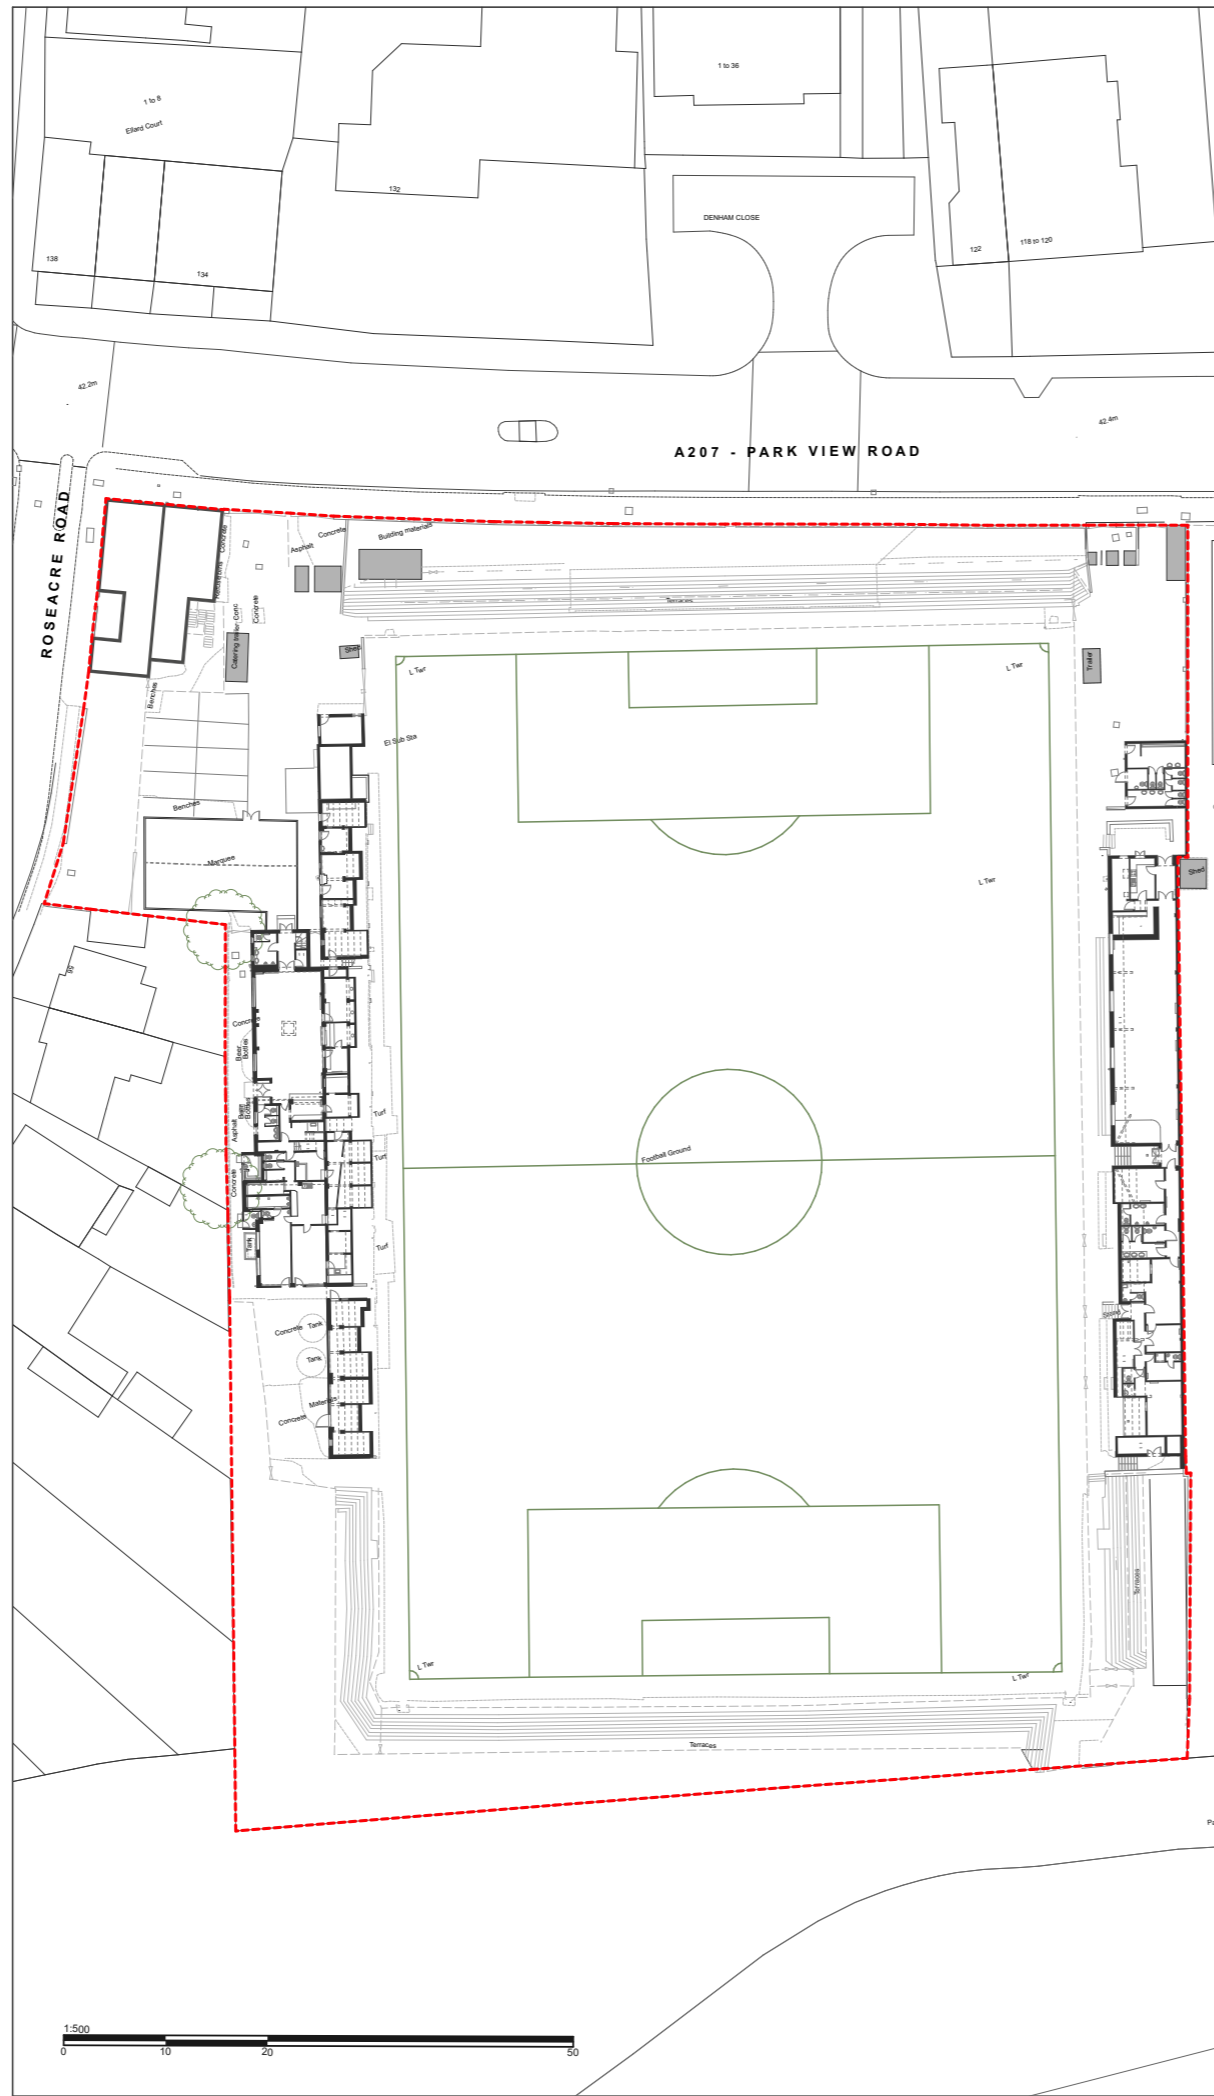

Rev	Description	Drawn	Checked	Date

**CREATE**  
 DESIGN + ARCHITECTURE  
 Wigglesworth House 69 Southwark Bridge Road London SE1 8RH  
 +44 207 021 0267 info@createtdesign.org www.createtdesign.org

**WELLING UNITED FC**  
 DATE 15/11  
 Client  
 LITA HOMES & WELLING UNITED FC


CONCEPT  
 SURVEY / EXISTING  
**EXISTING GROUND FLOOR PLAN**

CDA Ref	Scale(s)	Original Paper Size
694	1:500	A3

Drawing Number	Project	Originator	Volume	Level	Type	Role	Class	Number
694	CDA	ZZ	00	DR	A	01	0100	

This document and its design content is copyright ©. It shall be used in conjunction with all other associated project information including models, specifications, schedules and related construction documents. Do not scale from documents. All dimensions to be checked on site. Immediately report any discrepancies, errors or omissions on this document to the Originator. If in doubt ASK.

Existing drawings

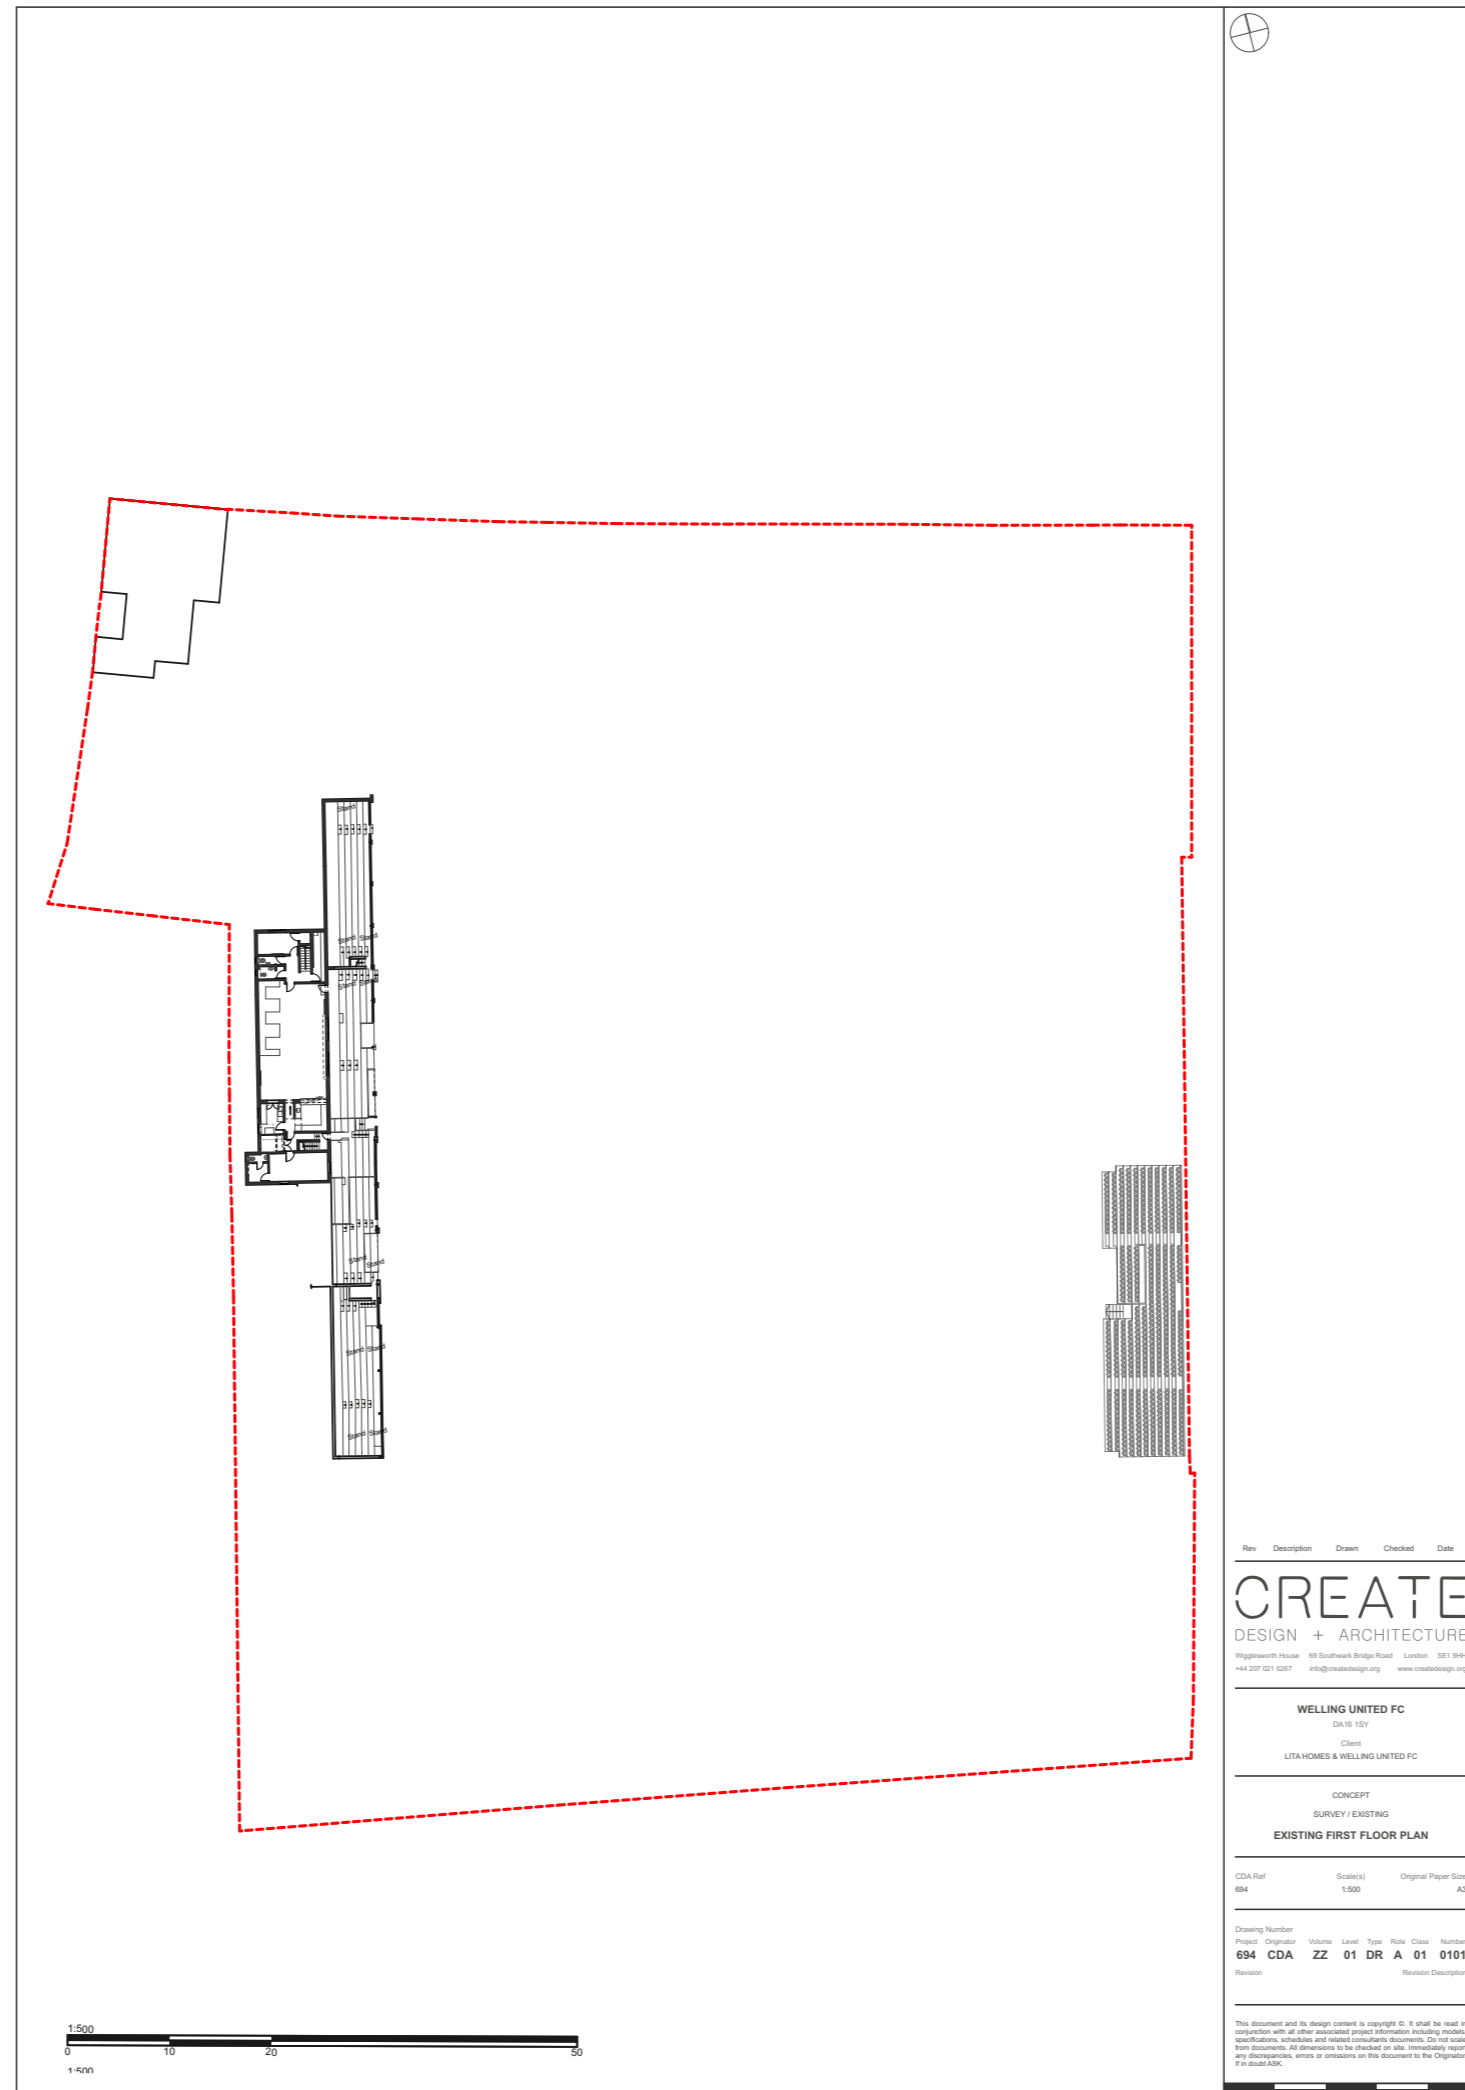

First floor



Rev	Description	Drawn	Checked	Date
-----	-------------	-------	---------	------

**CREATE**  
DESIGN + ARCHITECTURE

Wigmore House 69 Southwark Bridge Road London SE1 9RH  
+44 207 01 0287 info@createtdesign.org www.createtdesign.org

**WELLING UNITED FC**

DA16 15Y

Client

LITA HOMES & WELLING UNITED FC

CONCEPT

SURVEY / EXISTING

**EXISTING FIRST FLOOR PLAN**


CDA Ref	Scale(s)	Original Paper Size
694	1:500	A3

Drawing Number	Project	Originator	Volume	Level	Type	Role	Class	Number
694	CDA	ZZ	01	DR	A	01	0101	

This document and its design content is copyright ©. It shall be used in conjunction with all other associated project information including models, specifications, schedules and related consulting documents. Do not scale from documents. All dimensions to be checked on site. Immediately report any discrepancies, errors or omissions on this document to the Originator if in doubt.ASK.



ELEVATION A-A  
Scale 1:100

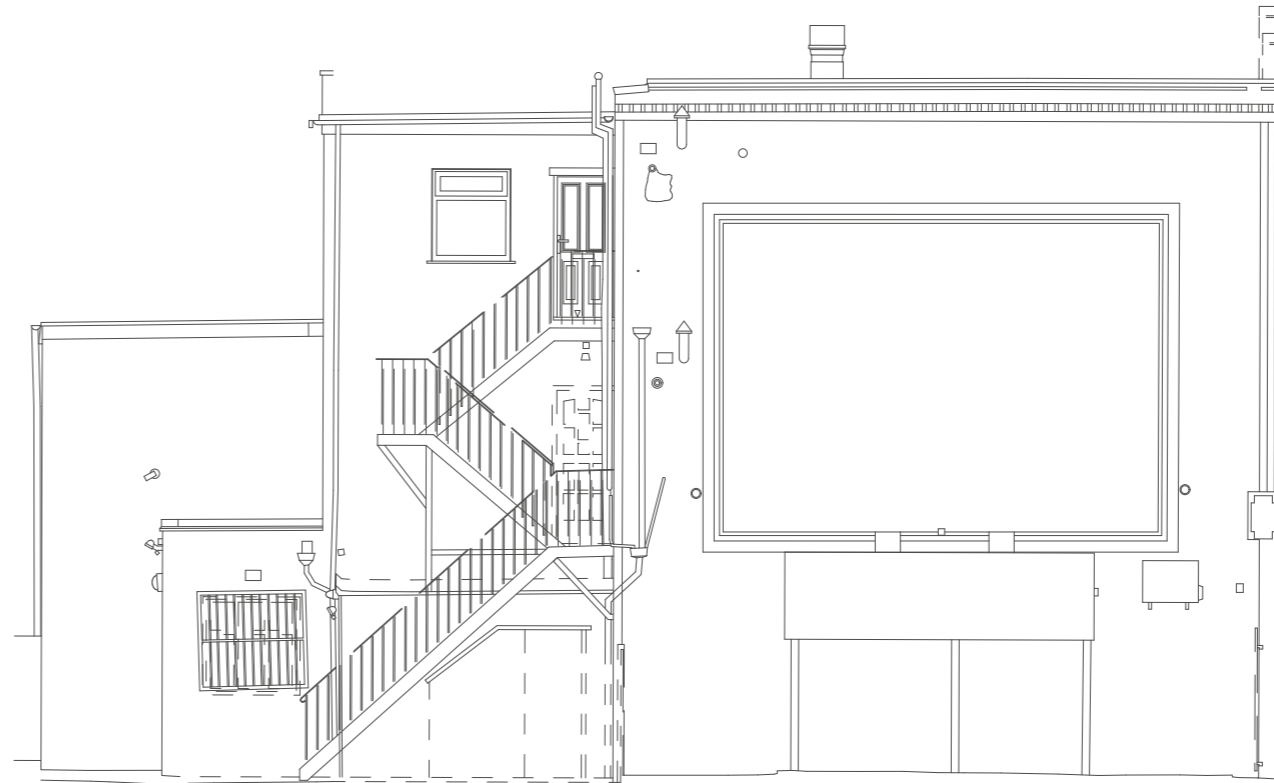


ELEVATION B-B  
Scale 1:100




ELEVATION C-C  
Scale 1:100




ELEVATION D-D  
Scale 1:100

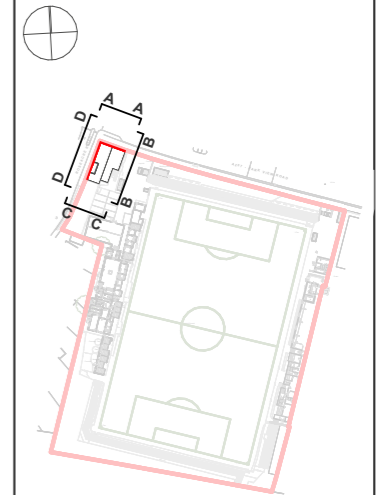


Rev	Description	Drawn	Checked	Date
<b>CREATE</b> DESIGN + ARCHITECTURE				
Wigglesworth House 69 Southwark Bridge Road London SE1 9HH +44 207 021 0267 info@createdesign.org www.createdesign.org				
<b>WELLING UNITED FC</b> DA16 1SY Client LITA HOMES & WELLING UNITED FC				
CONCEPT SURVEY / EXISTING				
<b>EXISTING BUILDING ELEVATIONS (1 &amp; 3 PARK VIEW ROAD)</b>				
CDA Ref	Scale(s)	Original Paper Size		
694	1:100	A3		
Drawing Number				
Project	Originator	Volume	Level	Type
694	CDA	ZZ	ZZ	DR A 01 0300
Revision		Revision Description		
<small>This document and its design content is copyright ©. It shall be read in conjunction with all other associated project information including models, specifications, schedules and related consultants documents. Do not scale from documents. All dimensions to be checked on site. Immediately report any discrepancies, errors or omissions on this document to the Originator. If in doubt ASK.</small>				

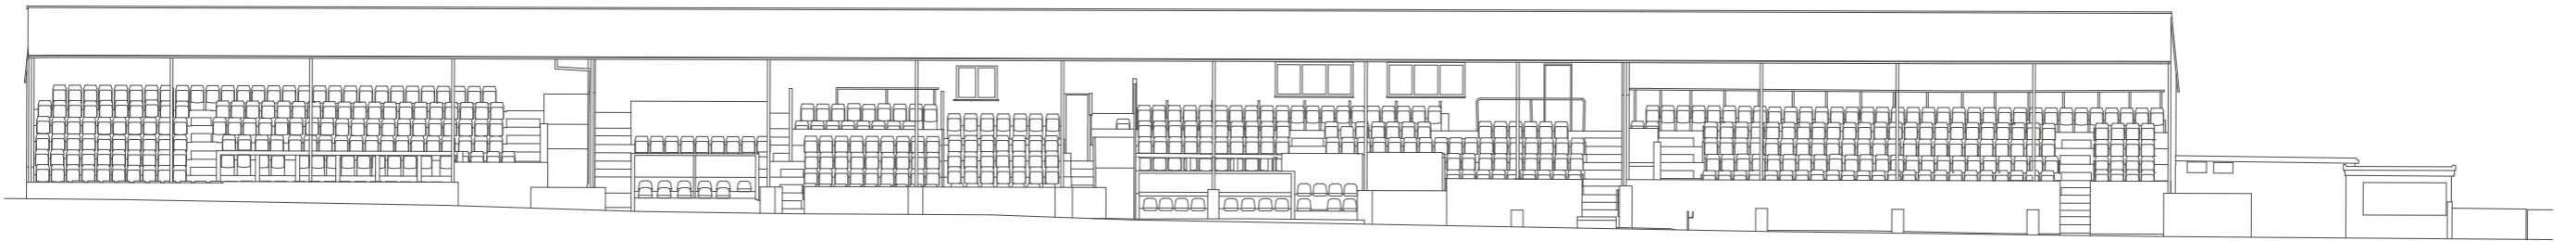


ELEVATION A-A  
Scale 1:200

 

ELEVATION B-B  
Scale 1:100

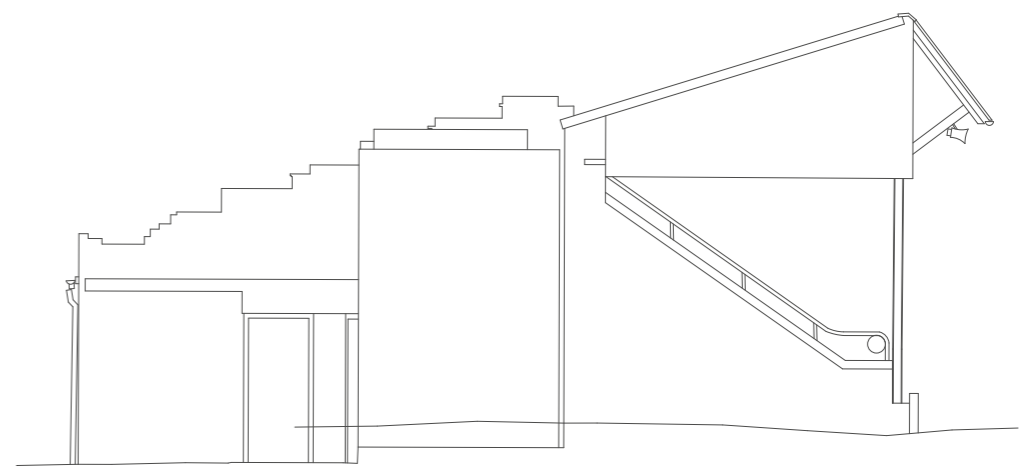

ELEVATION C-C  
Scale 1:100

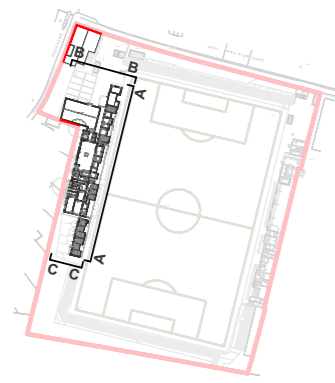

Rev Description Drawn Checked Date

**CREATE**  
DESIGN + ARCHITECTURE

Wigglesworth House 69 Southwark Bridge Road London SE1 9HH  
+44 207 021 0267 info@createdesign.org www.createdesign.org

**WELLING UNITED FC**  
DA16 1SY  
Client  
LITA HOMES & WELLING UNITED FC


CONCEPT  
SURVEY / EXISTING  
**EXISTING BUILDING ELEVATION (Welling United FC)**

CDA Ref Scale(s) Original Paper Size  
694 1:200, 1:100 A3

Drawing Number  
Project Originator Volume Level Type Role Class Number  
**694 CDA ZZ ZZ DR A 01 0301**

Revision Description  
  
This document and its design content is copyright ©. It shall be read in conjunction with all other associated project information including models, specifications, schedules and related consultants documents. Do not scale from documents. All dimensions to be checked on site. Immediately report any discrepancies, errors or omissions on this document to the Originator. If in doubt ASK.




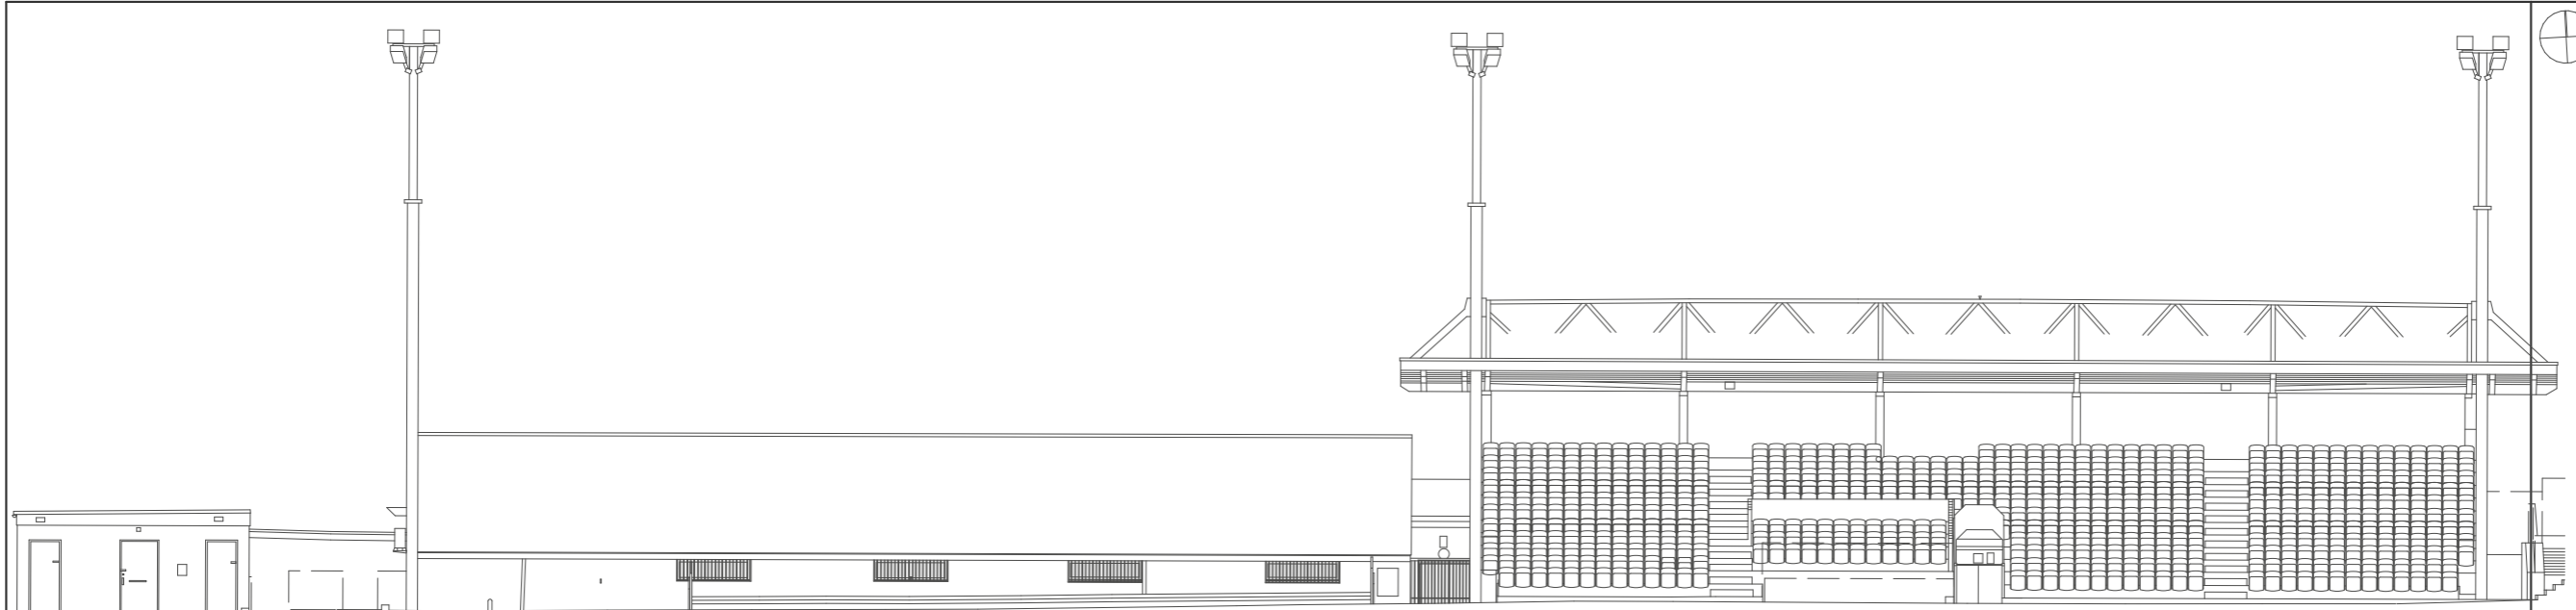

ELEVATION A-A

Scale 1:200


1:200

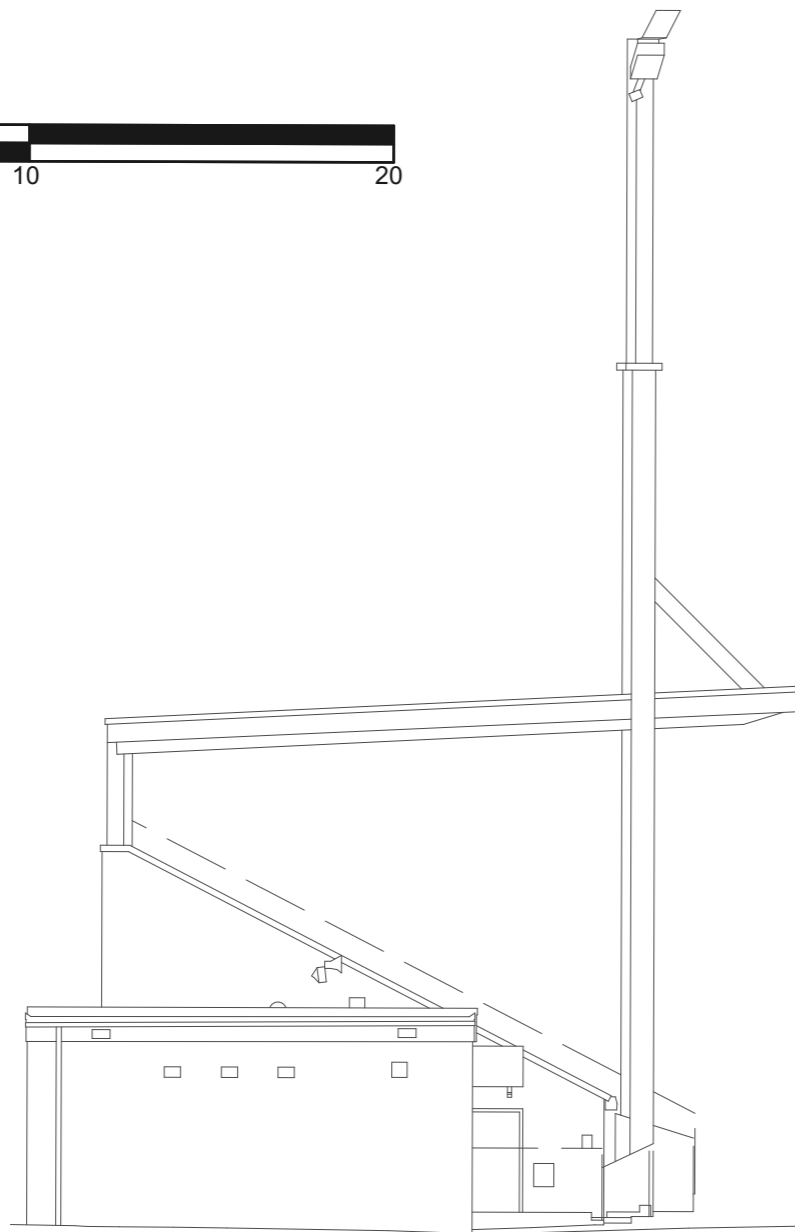

ELEVATION B-B


Scale 1:100

1:100

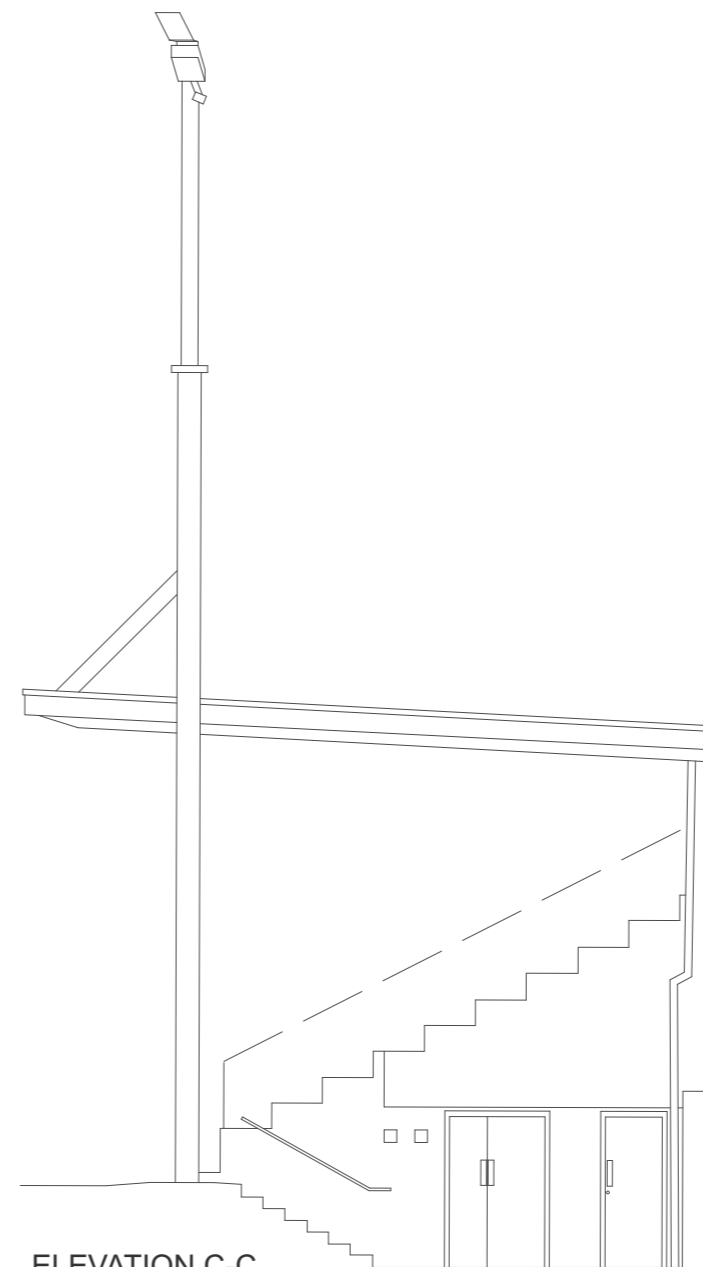

ELEVATION C-C

Scale 1:100

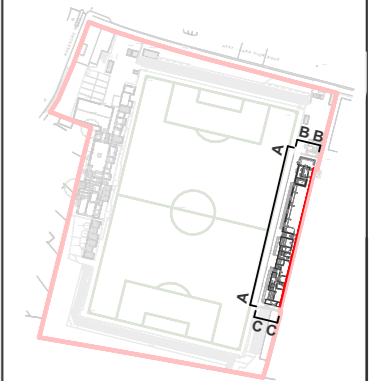

Rev	Description	Drawn	Checked	Date

**CREATE**  
DESIGN + ARCHITECTURE

Wigglesworth House 69 Southwark Bridge Road London SE1 9HH  
+44 207 021 0267 info@createdesign.org www.createdesign.org

**WELLING UNITED FC**

DA16 1SY  
Client  
LITA HOMES & WELLING UNITED FC

CONCEPT  
SURVEY / EXISTING  
**EXISTING BUILDING ELEVATION (Erith & Belvedere FC)**


CDA Ref	Scale(s)	Original Paper Size
694	1:200, 1:100	A3

Project	Originator	Volume	Level	Type	Role	Class	Number
694	CDA	ZZ	ZZ	DR	A	01	0302

Revision	Description

This document and its design content is copyright ©. It shall be read in conjunction with all other associated project information including models, specifications, schedules and related consultants documents. Do not scale from documents. All dimensions to be checked on site. Immediately report any discrepancies, errors or omissions on this document to the Originator. If in doubt ASK.

Demolition drawings

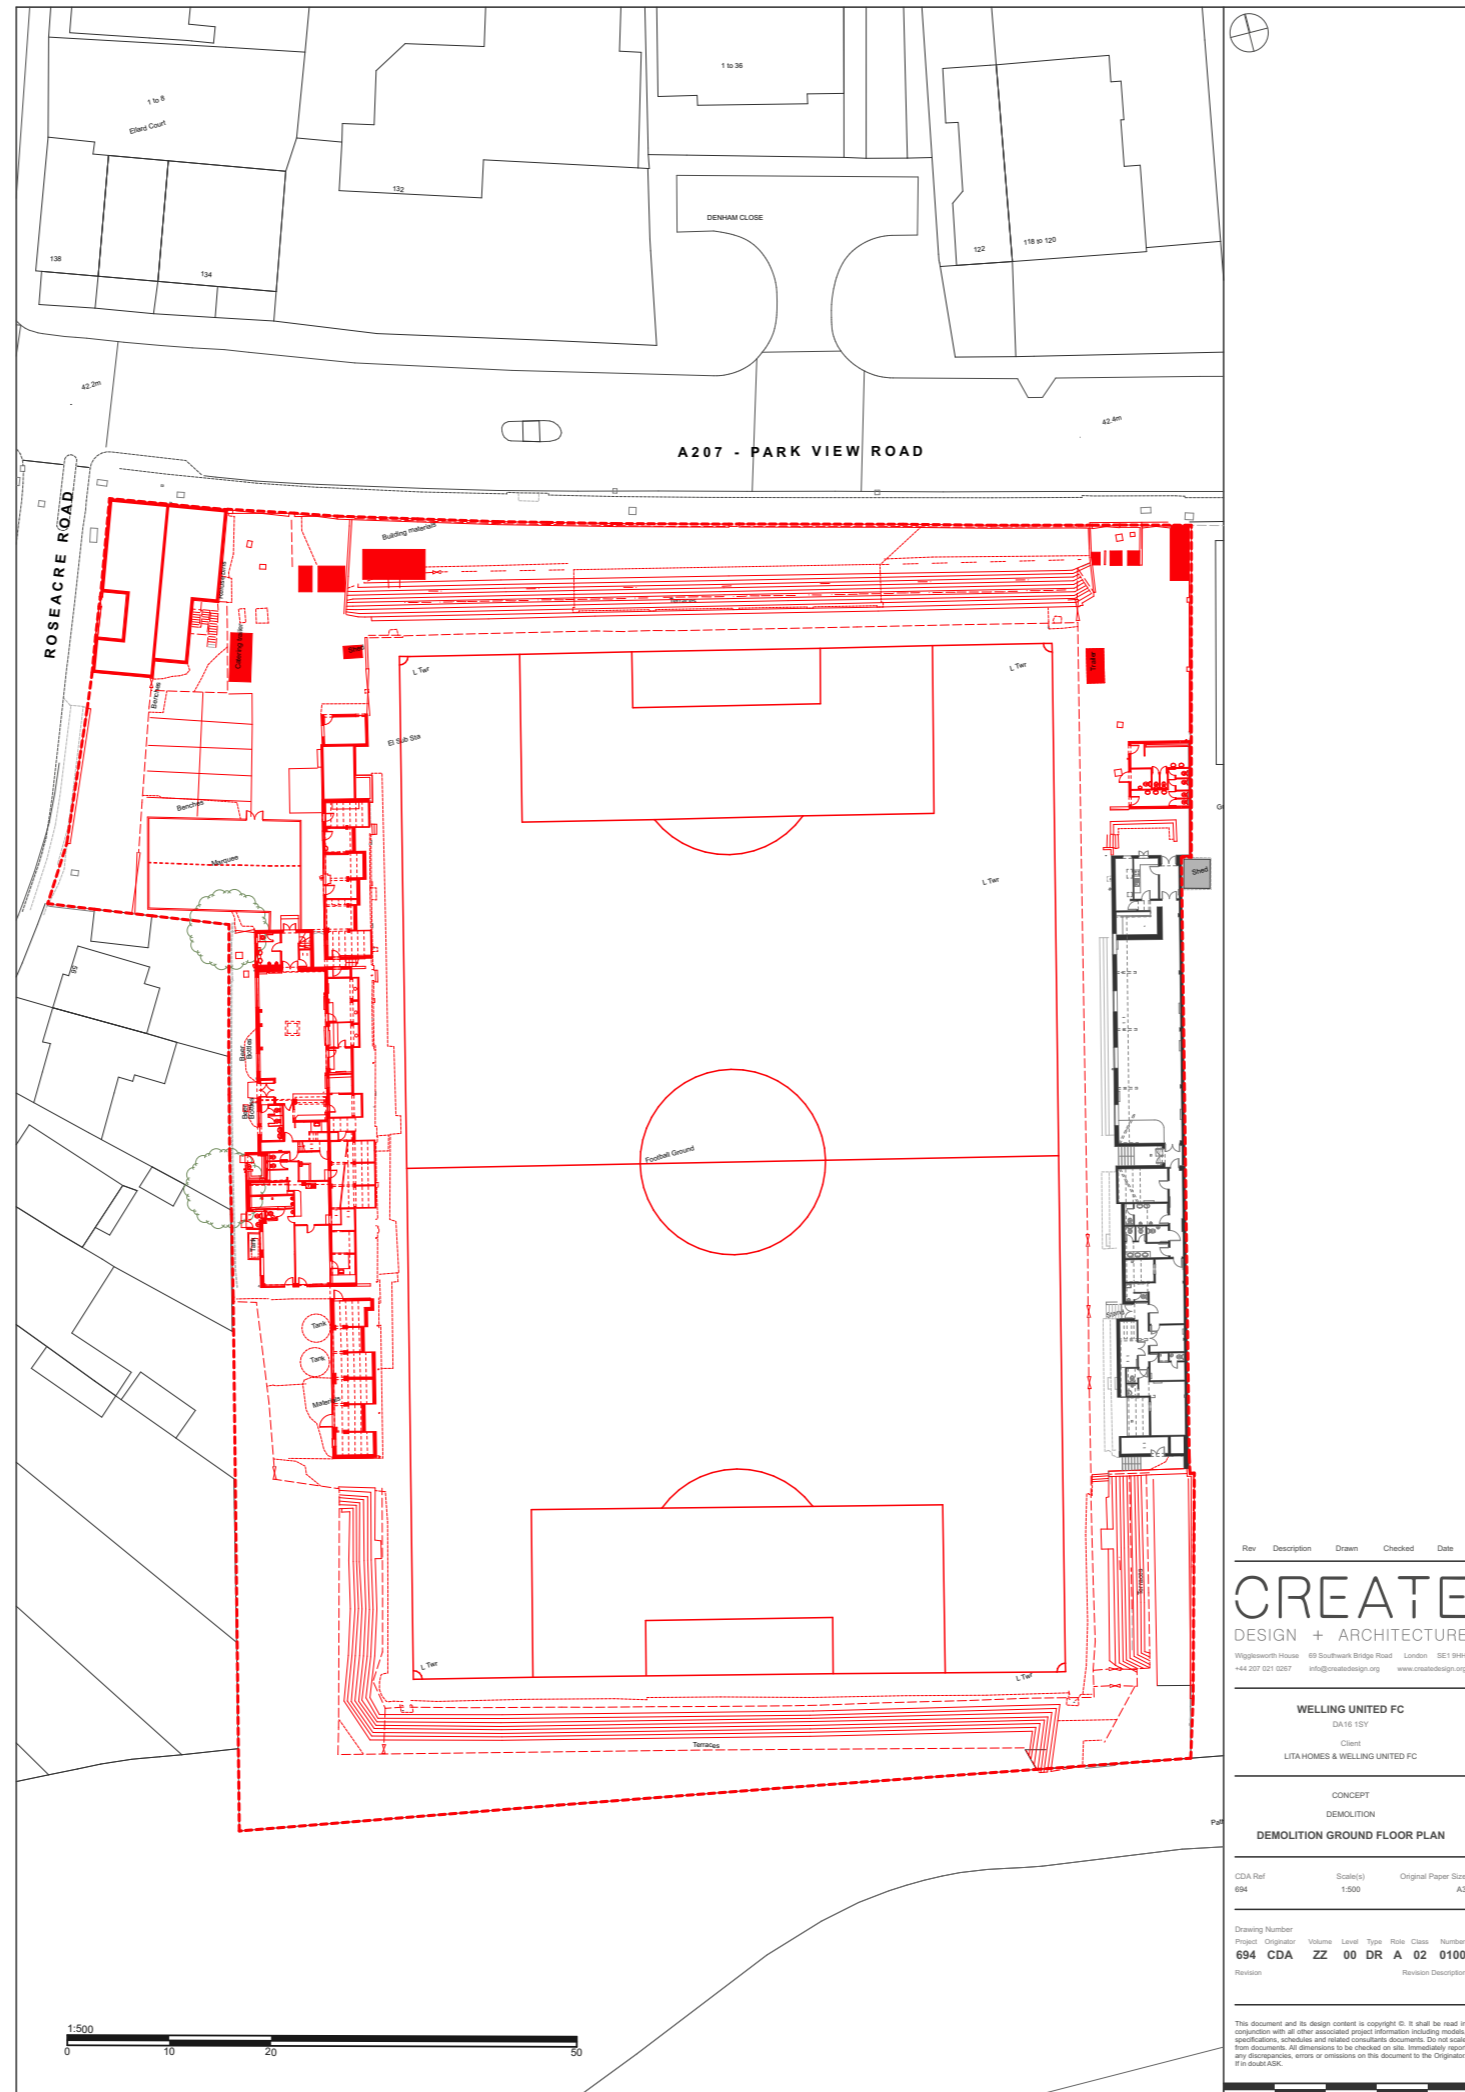

Ground floor

Rev	Description	Drawn	Checked	Date
-----	-------------	-------	---------	------

**CREATE**  
DESIGN + ARCHITECTURE

Wigglesworth House 69 Southwark Bridge Road London SE1 9RH  
+44 207 521 5267 info@creatodesign.org www.creatodesign.org

**WELLING UNITED FC**  
DA16 1BY  
Client  
LITA HOMES & WELLING UNITED FC


CONCEPT  
DEMOLITION  
**DEMOLITION GROUND FLOOR PLAN**

CDA Ref: 694 Scale(s): 1:500 Original Paper Size: A3

Drawing Number	Project	Originator	Volume	Level	Type	Role	Class	Number
694	CDA	ZZ	00	DR	A	02	0100	

This document and its design content is copyright ©. It shall be read in conjunction with all other associated project information including models, specifications, schedules and related construction documents. Do not scale from documents. All dimensions to be checked on site. Immediately report any discrepancies, errors or omissions on this document to the Originator. If in doubt ASK.

Demolition drawings

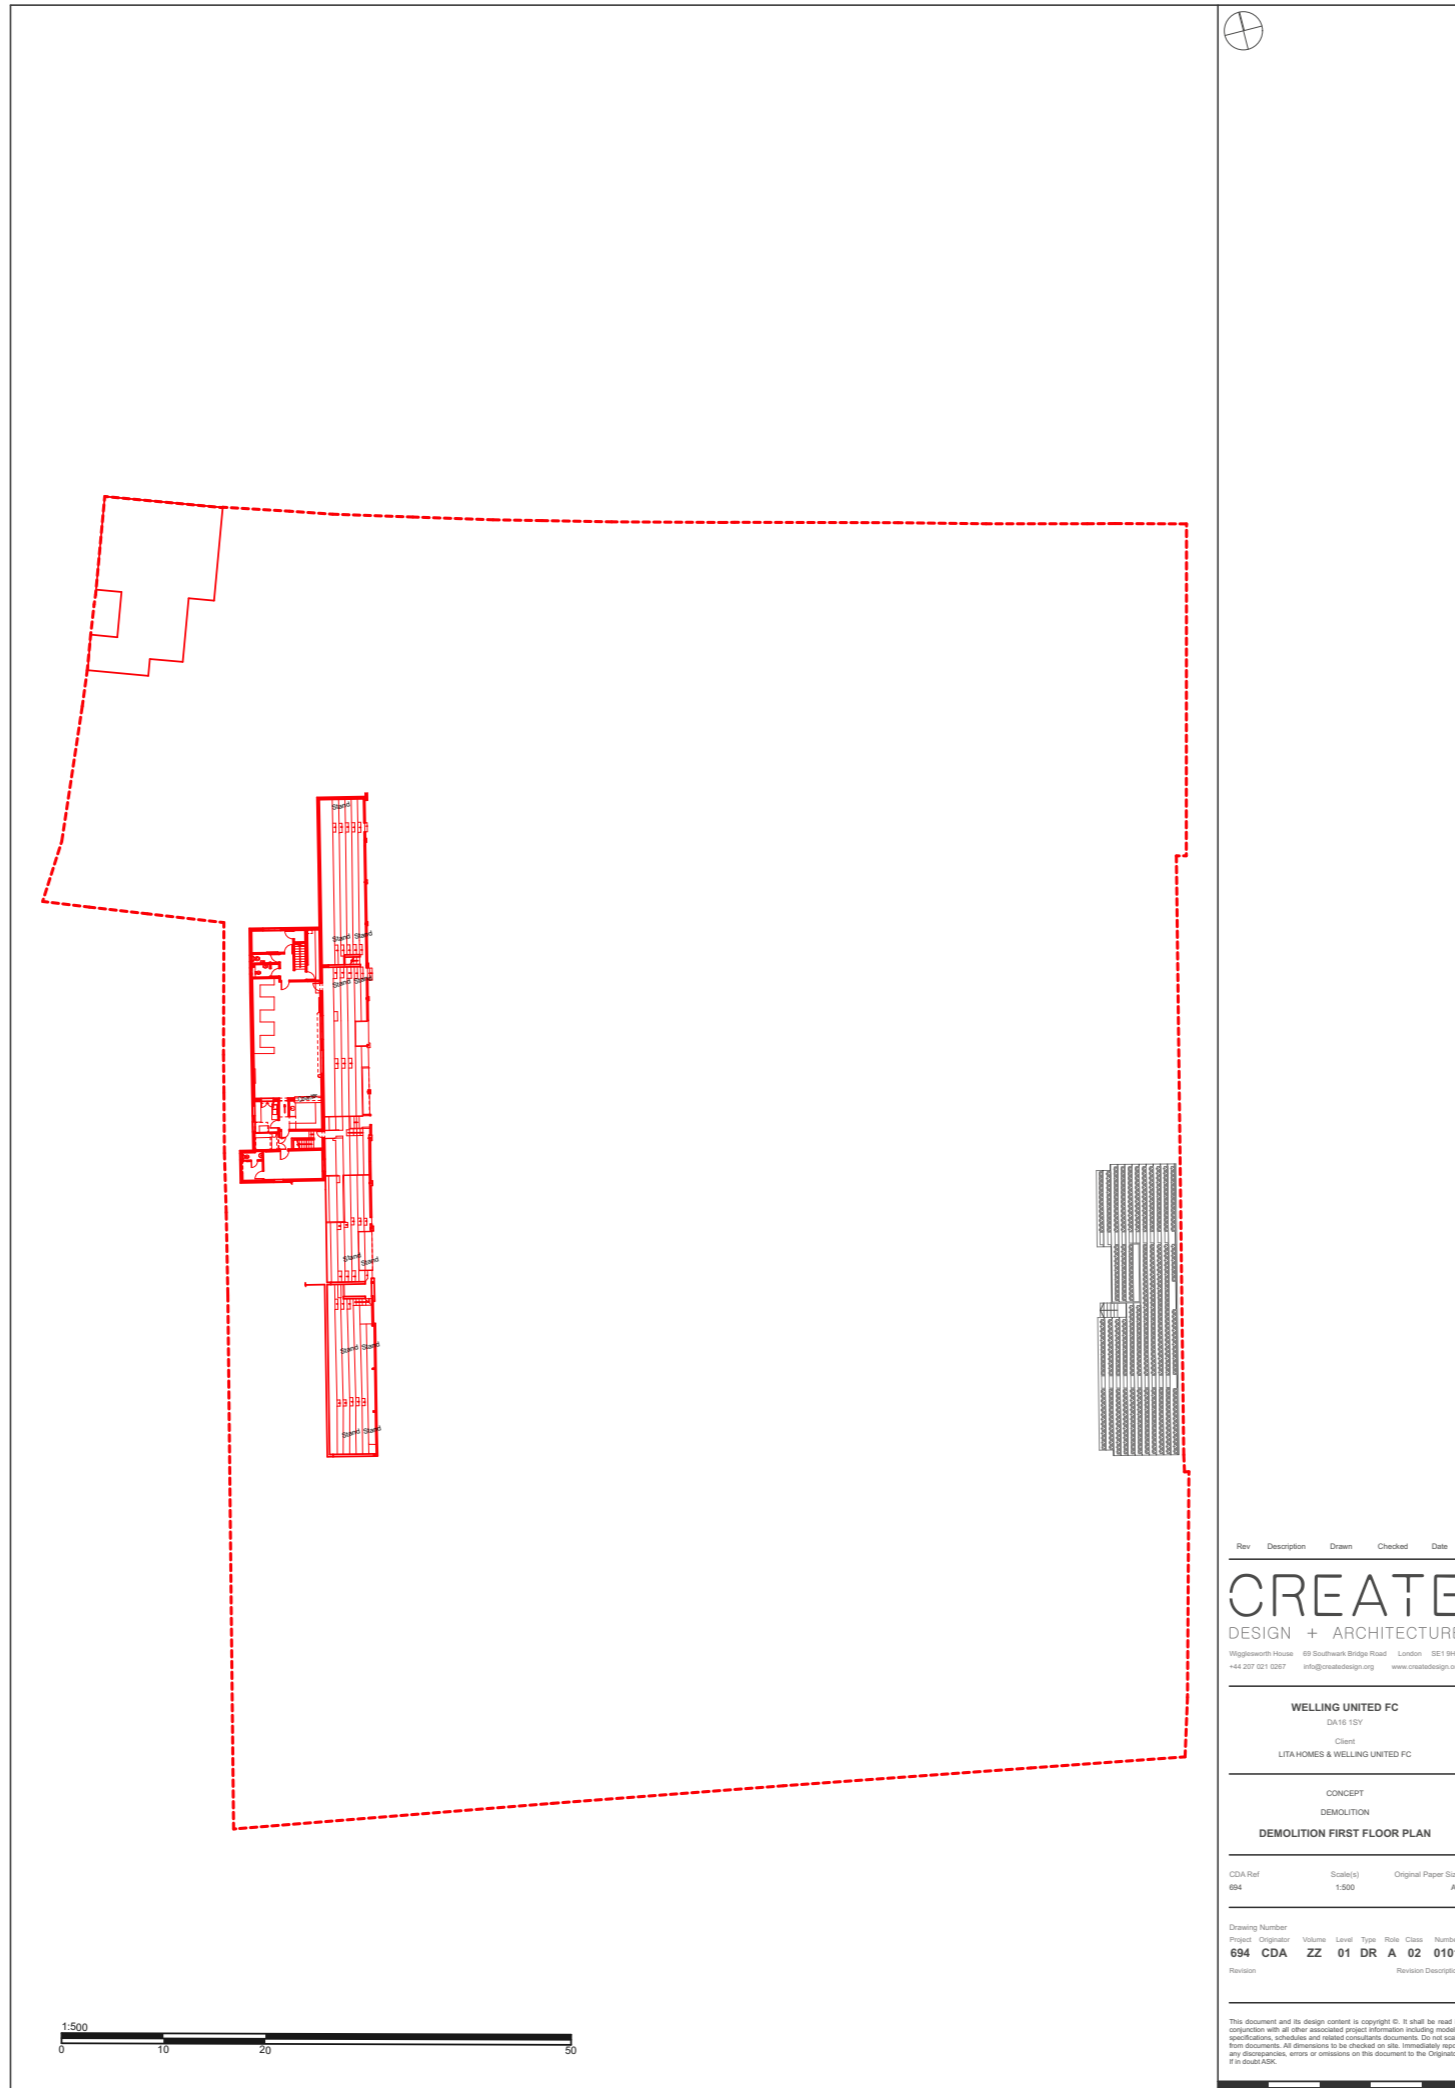

First floor

⊕

Rev	Description	Drawn	Checked	Date
-----	-------------	-------	---------	------

**CREATE**  
DESIGN + ARCHITECTURE

Wigglesworth House 69 Southwark Bridge Road London SE1 9HE  
+44 207 011 0287 info@createdesign.org www.createdesign.org

**WELLING UNITED FC**  
DA16 15Y  
Client  
LITA HOMES & WELLING UNITED FC

CONCEPT  
DEMOLITION  
**DEMOLITION FIRST FLOOR PLAN**

CDA Ref	Scale(s)	Original Paper Size
694	1:500	A3

Drawing Number	Project	Originator	Volume	Level	Type	Role	Class	Number
694	CDA	ZZ	01	DR	A	02	0101	

Revision	Revision Description
----------	----------------------

This document and its design content is copyright ©. It shall be used in conjunction with all other associated project information including models, specifications, schedules and related construction documents. Do not scale from documents. All dimensions to be checked on site. Immediately report any discrepancies, errors or omissions on this document to the Originator if it does not.