


Householder Application for Planning Permission
 for works or extension to a dwelling.
 Town and Country Planning Act 1990
 This drawing for planning application only
 This drawing is © P.J.Stasch Architect 2023
 Copyright
 Plans, drawings and material submitted to the council
 are protected by the Copyright Acts (Section 47, 1988 Act).
 You may only use material which is downloaded
 or printed for consultation purposes.
 Further copies must not be made without prior permission
 of the copyright owner.

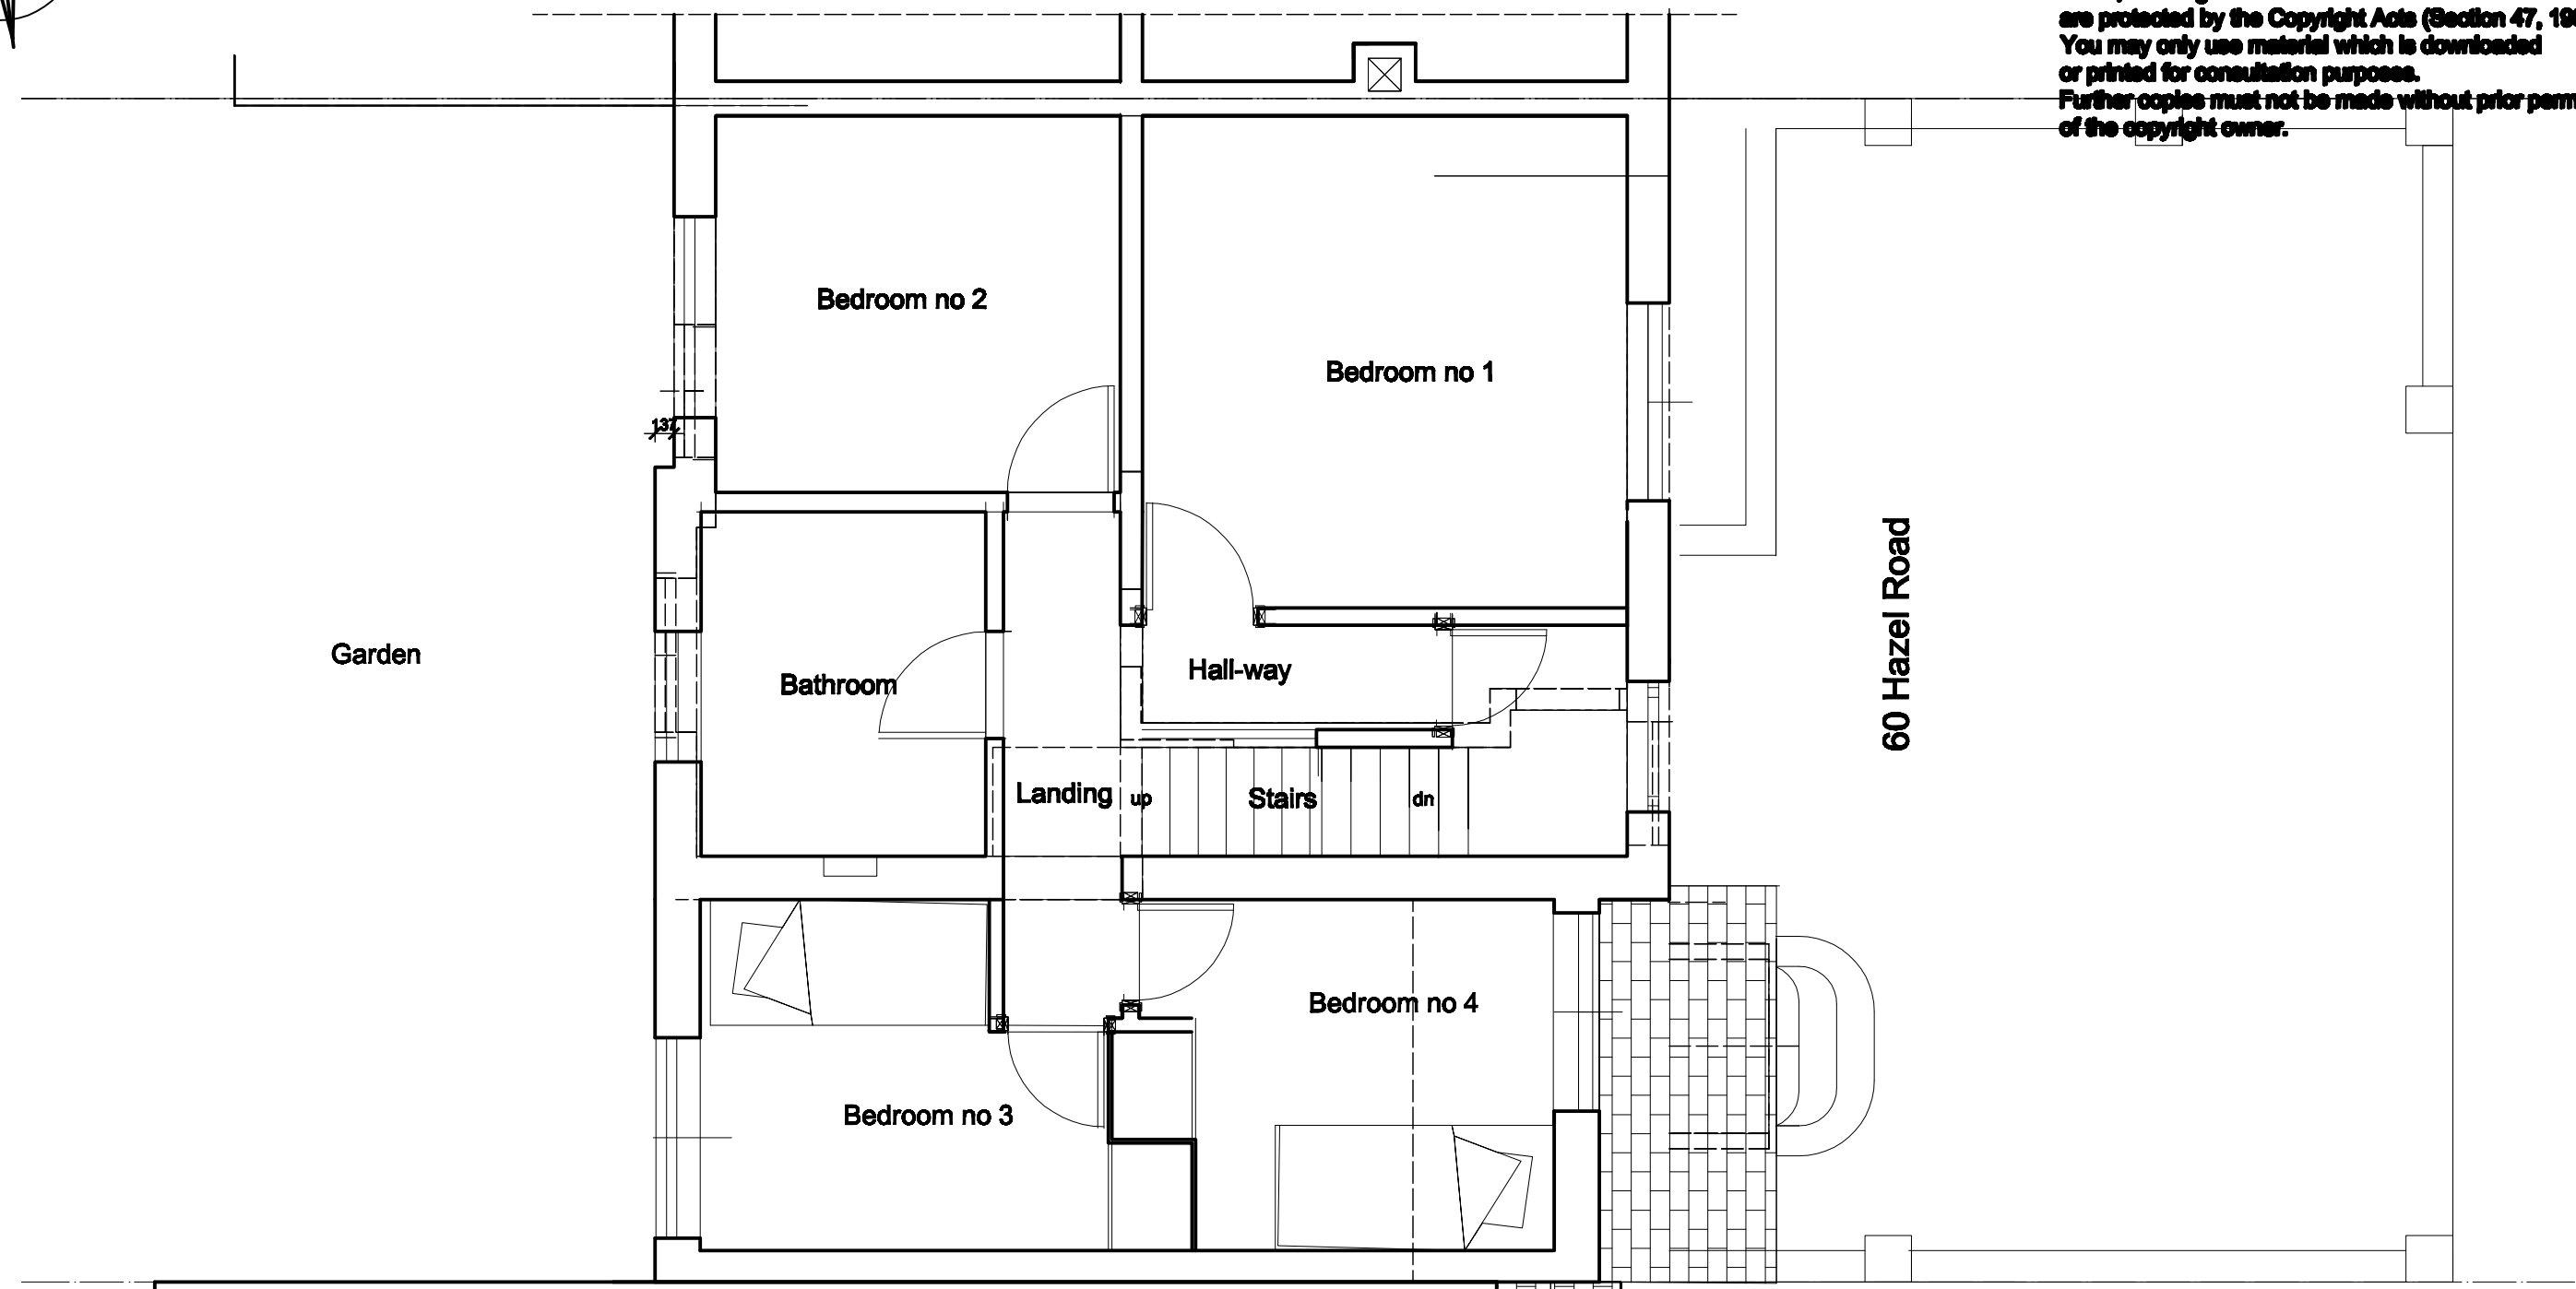

Plans, drawings and material submitted to the council
 are protected by the Copyright Acts (Section 47, 1988 Act).
 You may only use material which is downloaded
 or printed for consultation purposes.
 Further copies must not be made without written
 prior permission of the copyright owner.

3DArch Studio
 2, Panmuir Road
 London SW20 0PZ
 Pawel J. Stasch Architect RIBA

Drawing title:
House extension
First floor plan
New proposal

Job title:
60 Hazel Road
Slade Green Erith
DA8 2NA

Job no:	Drawing no:
C/S/S	Revision suffix:
Scale:	Date:
1:50@A3	16.12.23
Drawn by:	Checked by:
P.J.S.	

