
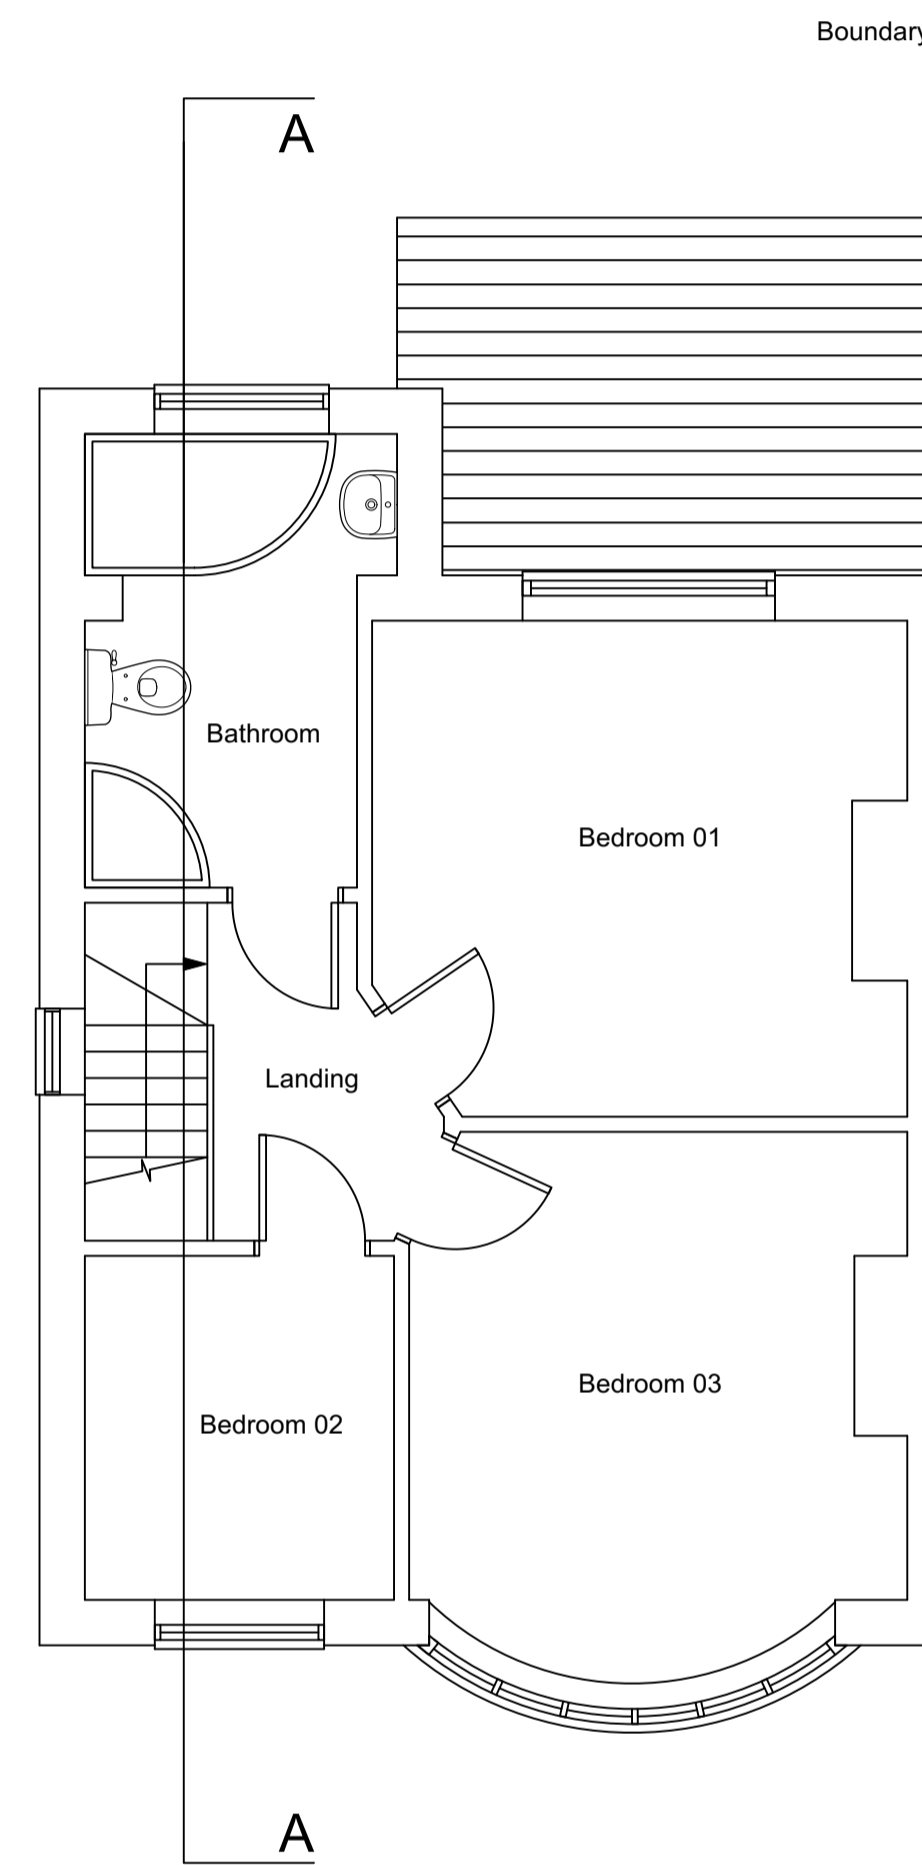


Ground Floor Plan

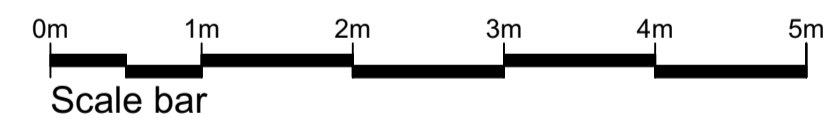

First Floor Plan

REV	DESCRIPTION	DATE	INIT	CHKD
STATUS	FOR INFORMATION			

Client
Mr & Mrs. Silcock
 Project
30 Edendale Road, Barnehurst
Kent DA7 6RW
 Title
Existing Floor Plans

Scale	Date	Drawn	Checked
1:50@A1	10/12/2023	N/A	N/A
Project No:	Drawing No.	Revision	
2023-195	002	~	