



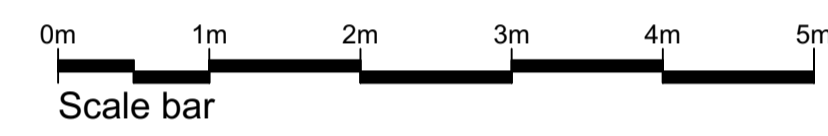


Front Elevation



Rear Elevation

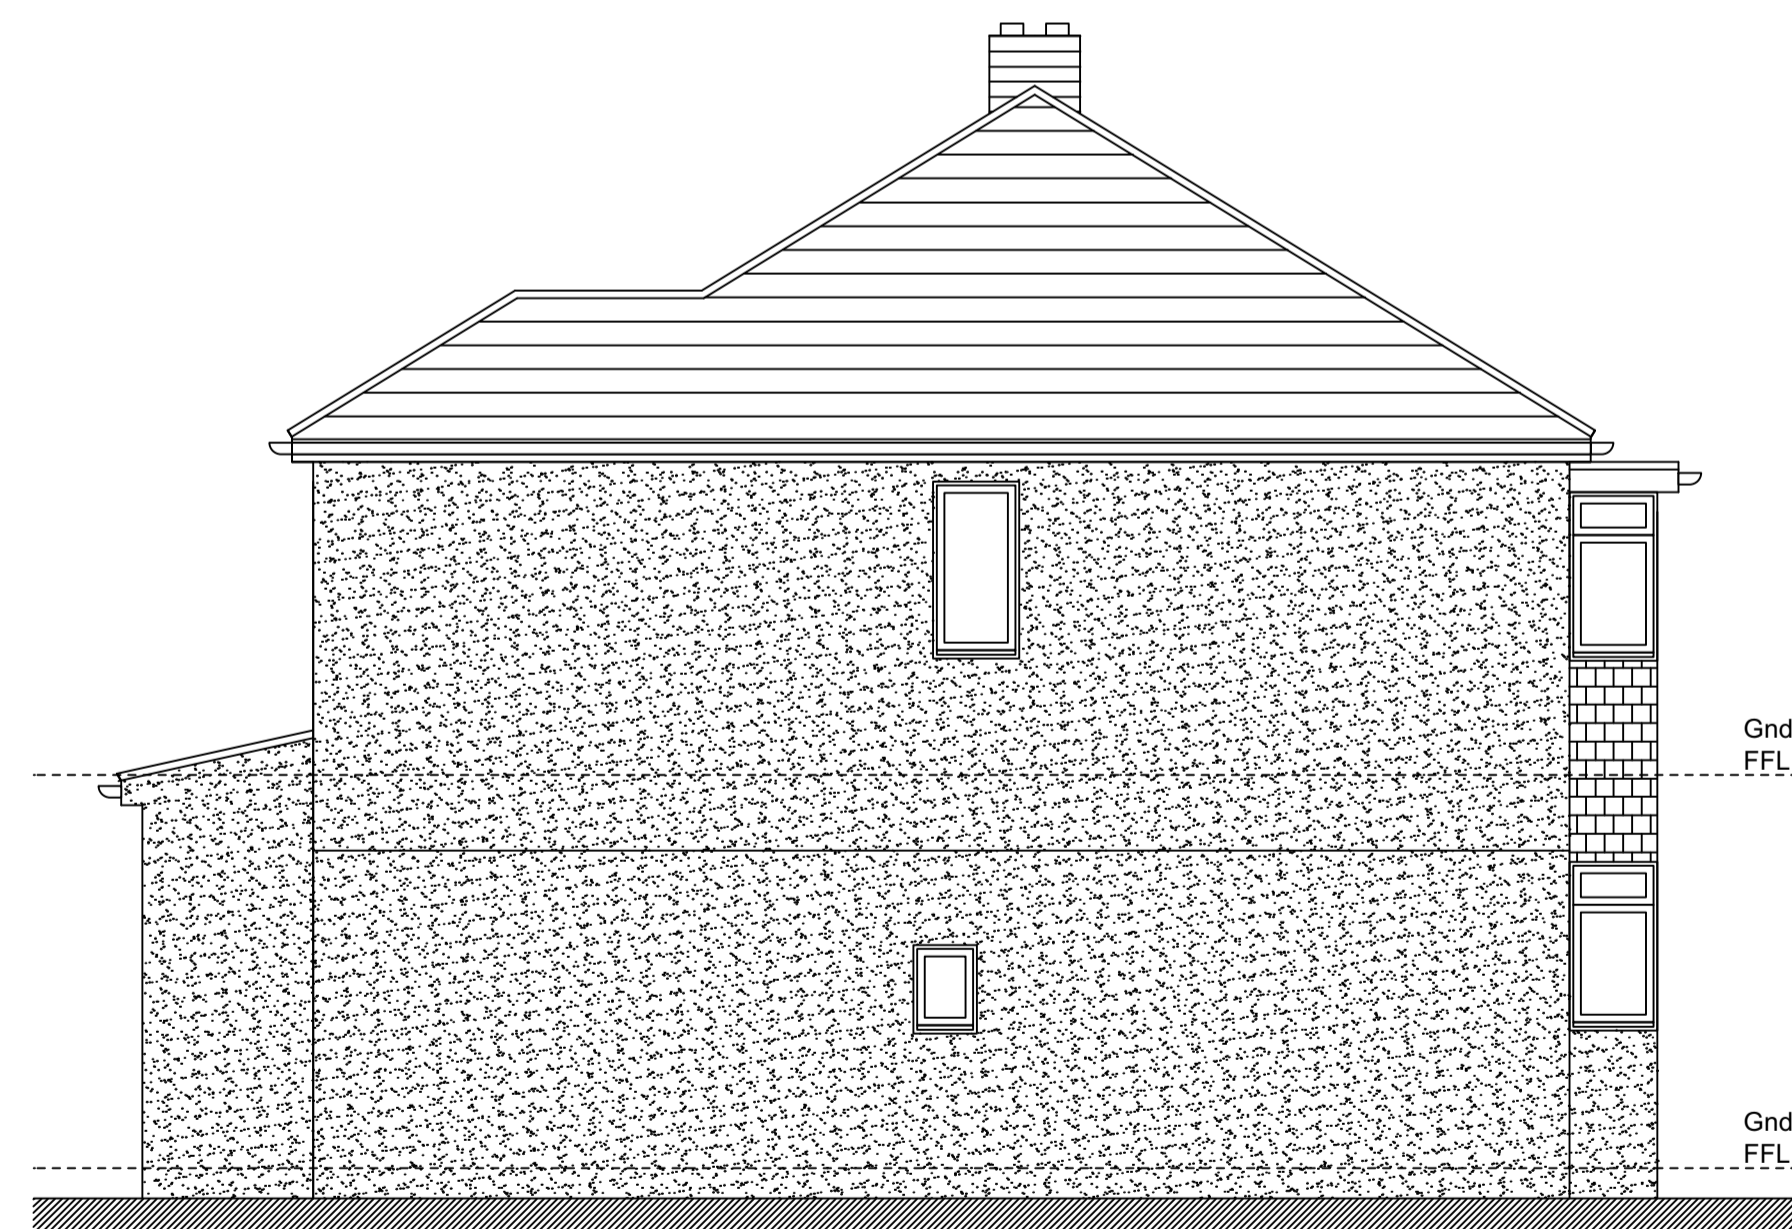

Side Elevation

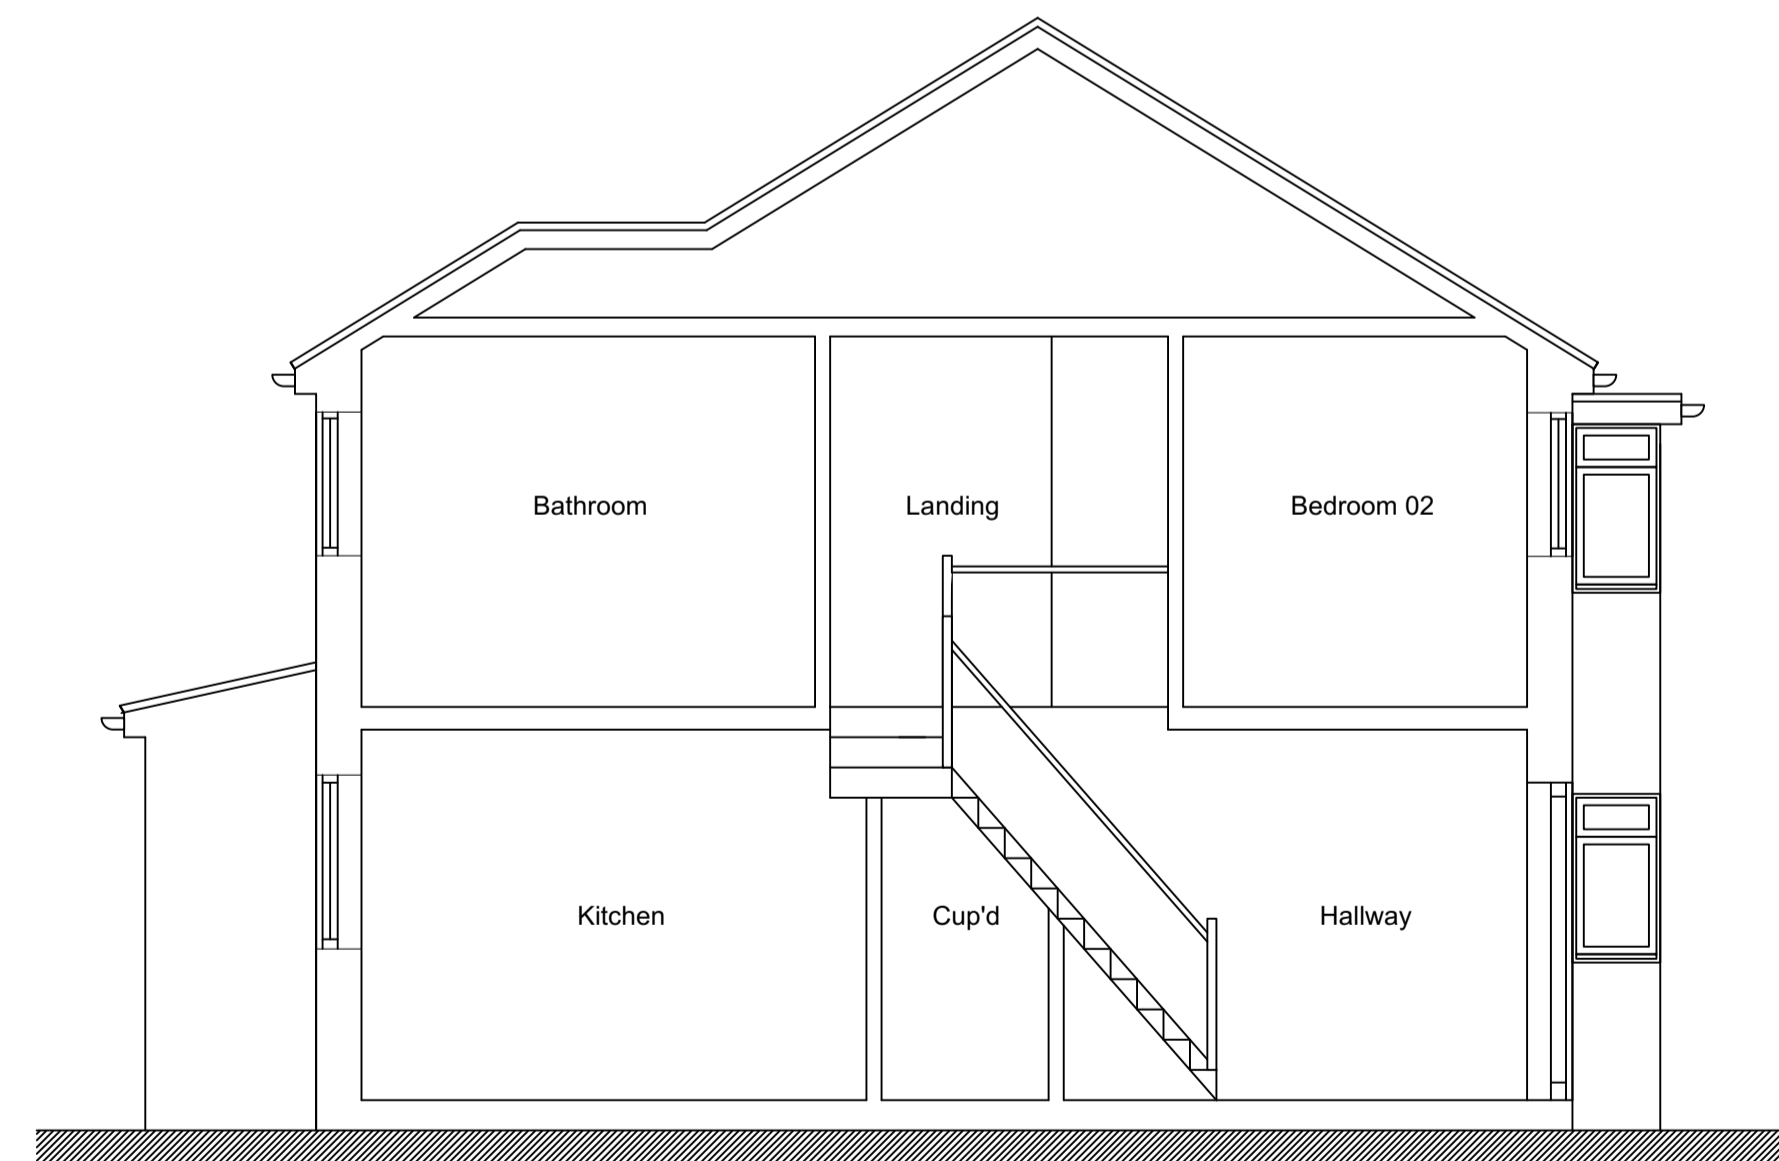

Section A-A

REV	DESCRIPTION	DATE	INIT	CHKD
STATUS	FOR INFORMATION			

Client

Mr & Mrs. Silcock

Project
30 Edendale Road, Barnehurst
Kent DA7 6RW

Title
Existing Elevations & Section

Scale	Date	Drawn	Checked
1:50@A1	10/12/2023	N/A	N/A
Project No:	Drawing No.	Revision	
2023-195	003	~	