





Front Elevation  
 0m 1m 2m 3m 4m 5m  
 Scale bar

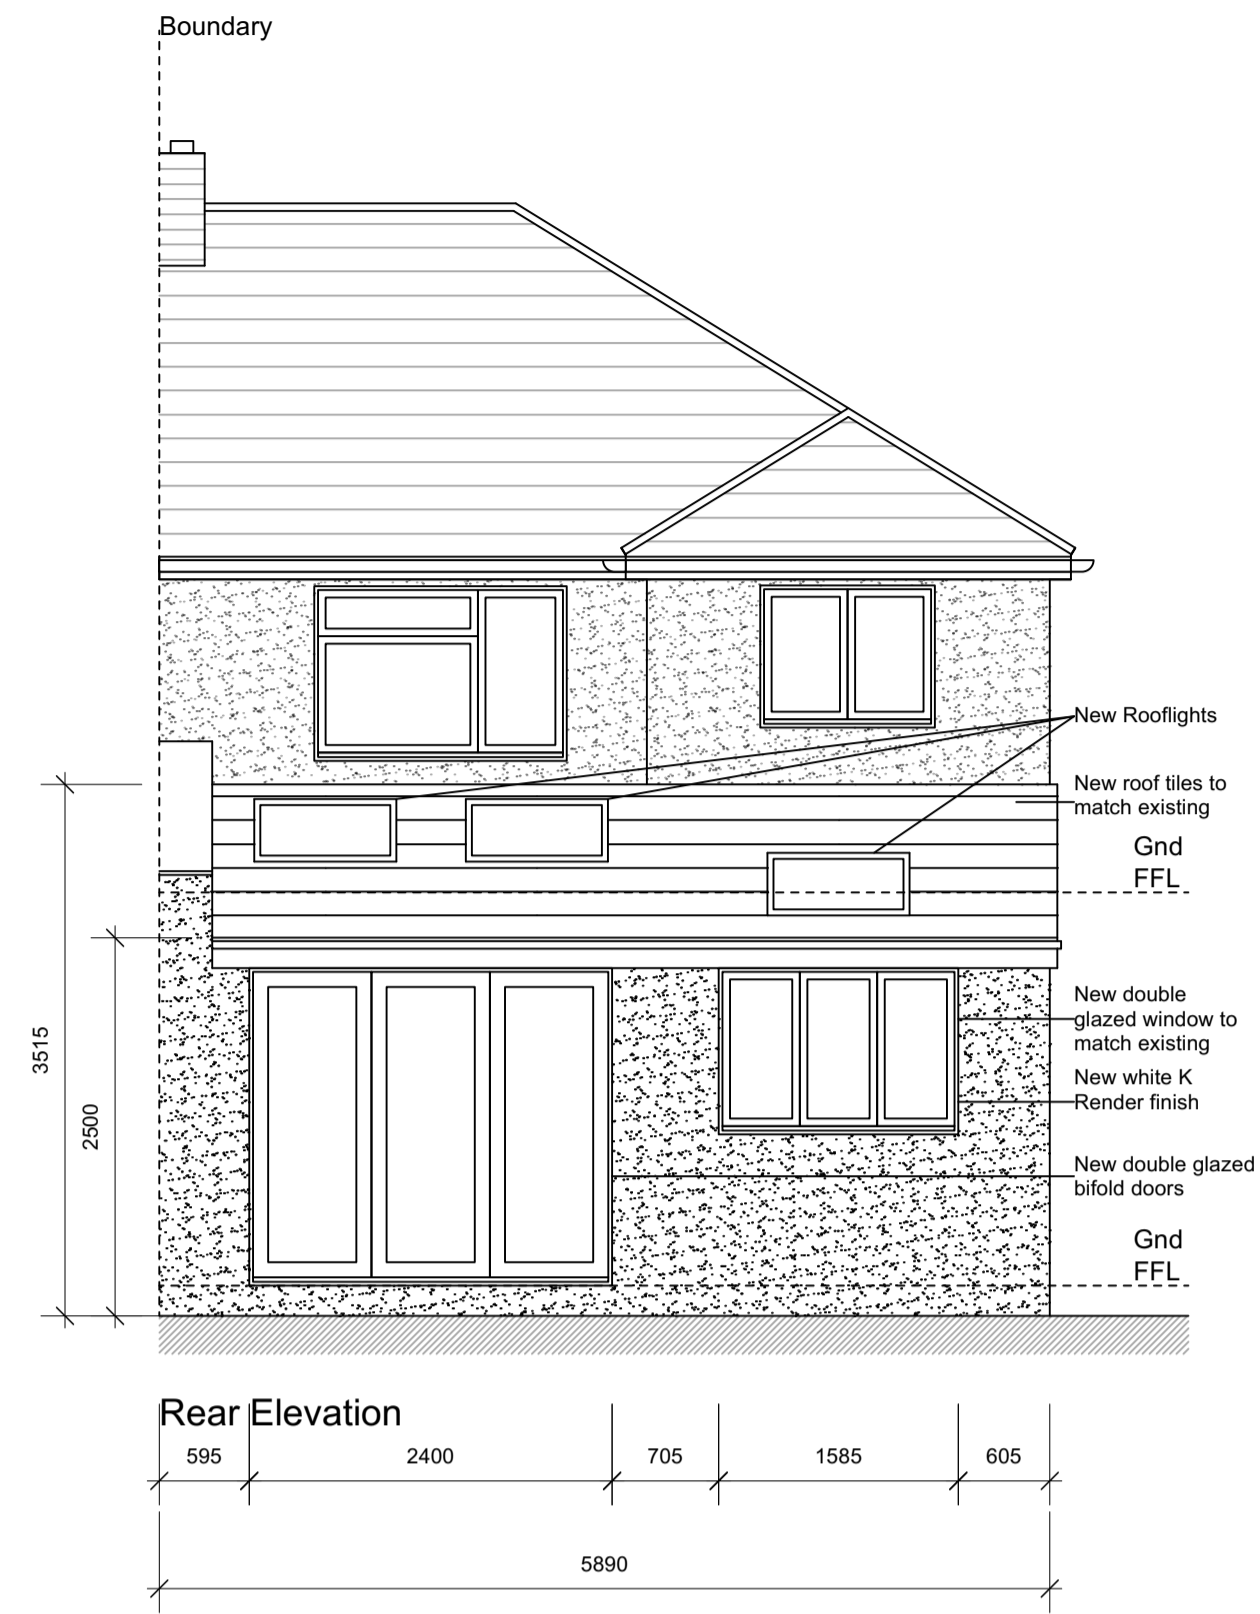

Rear Elevation  
 595 2400 705 1585 605  
 5890



Side Elevation  
 2265 785 1135

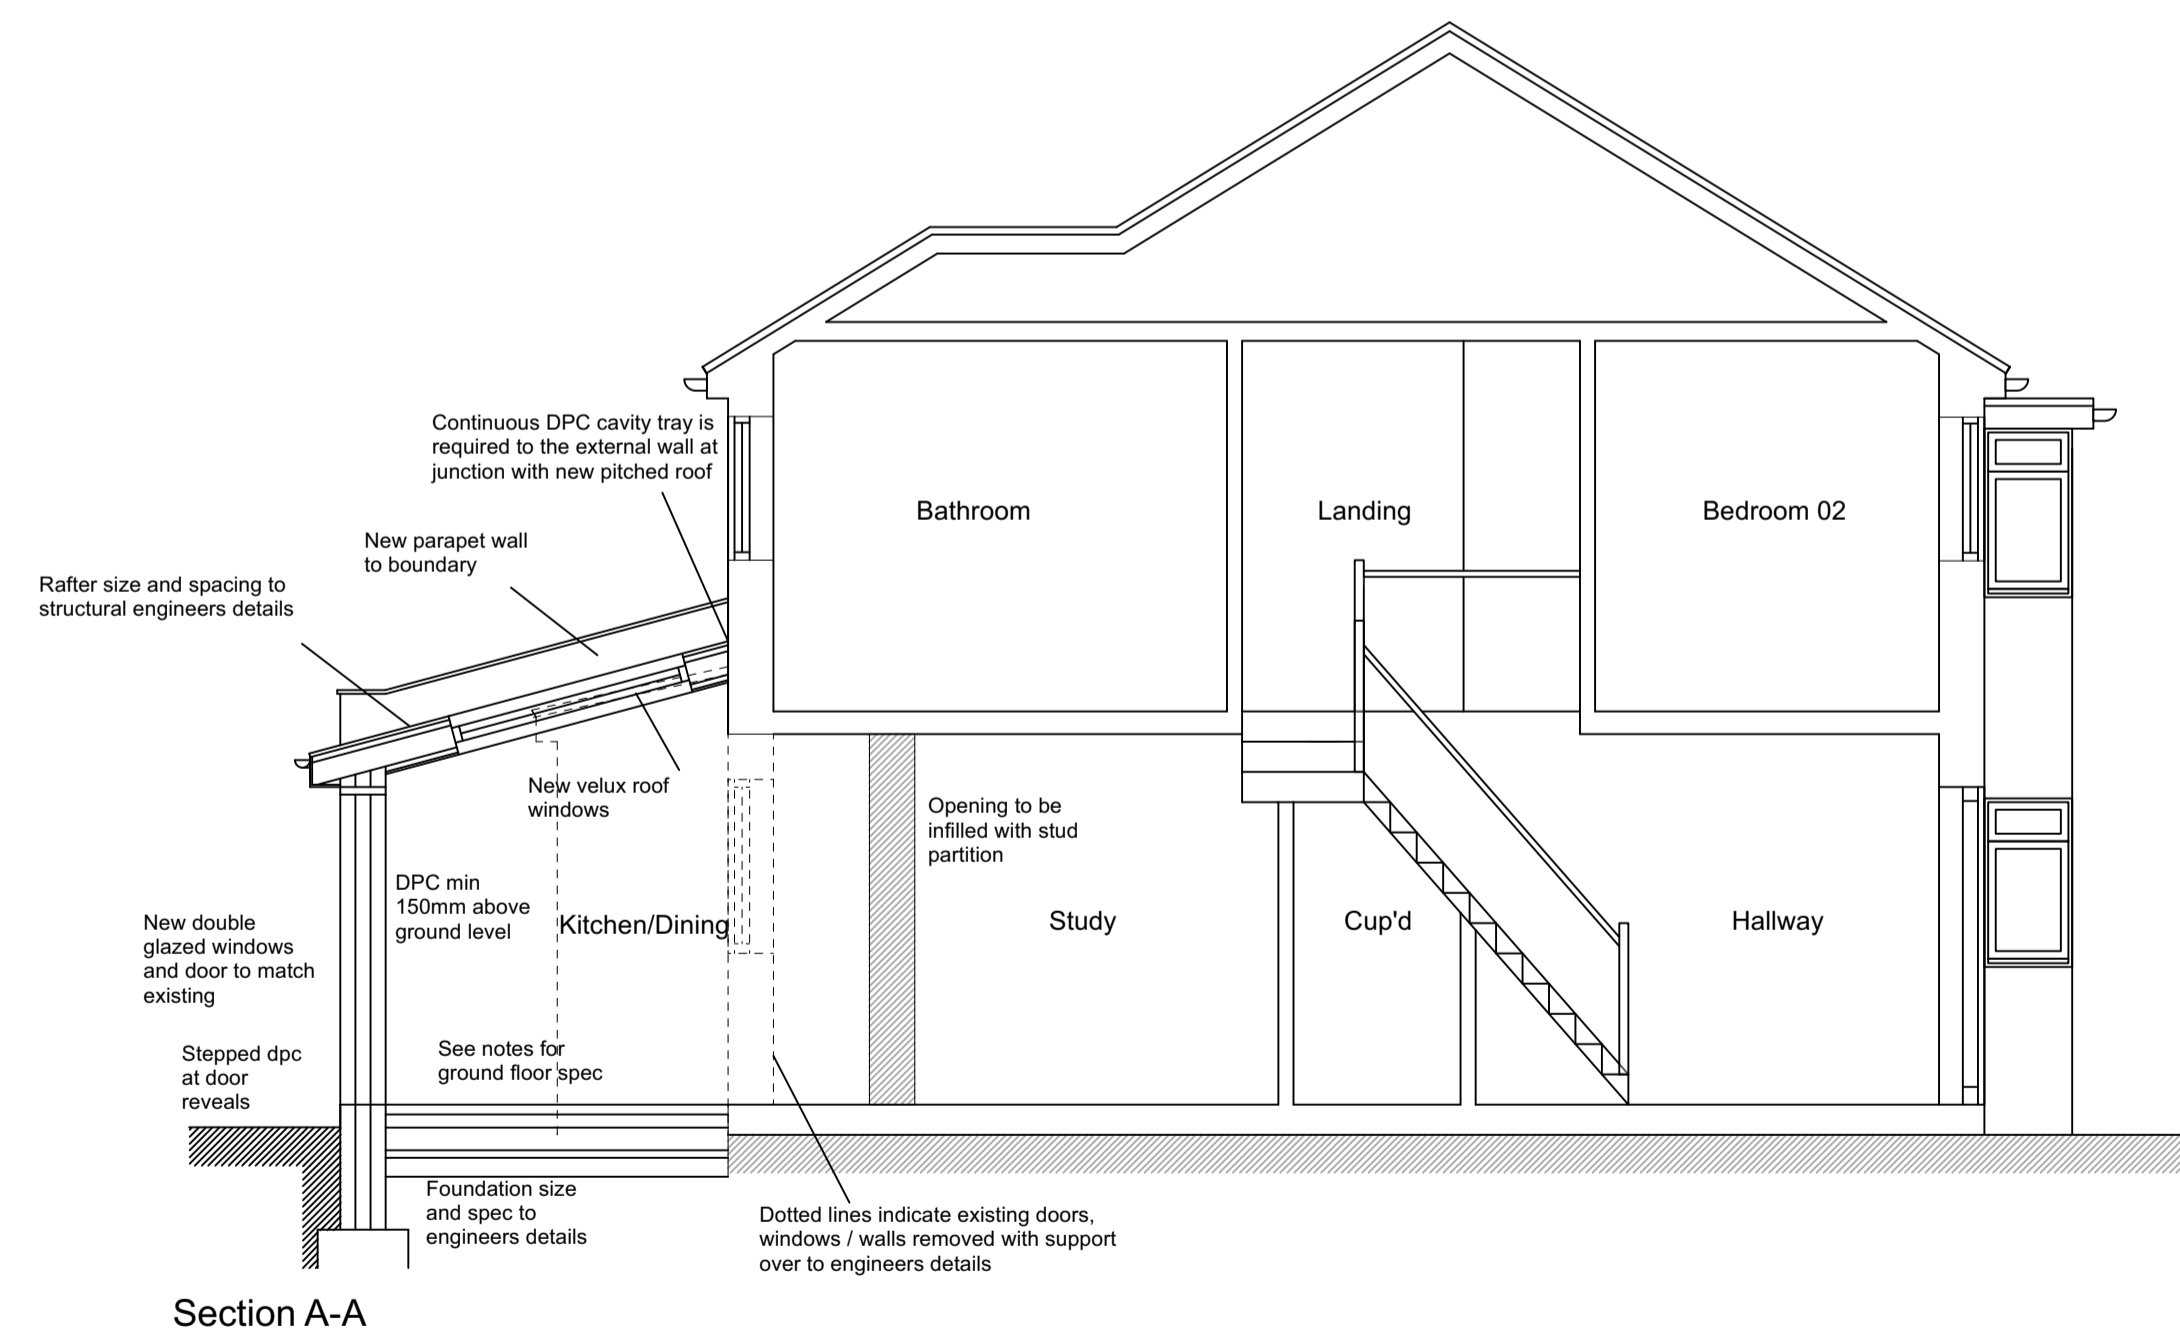

Section A-A

REV	DESCRIPTION	DATE	INT	CHKD
STATUS	FOR INFORMATION			

Client  
**Mr & Mrs. Silcock**  
 Project  
**30 Edendale Road, Barnehurst  
 Kent DA7 6RW**  
 Title  
**Proposed Elevations & Section**

Scale 1:50@A1 Date 10/12/2023 Drawn N/A Checked N/A  
 Project No: 2023-195 Drawing No. 005 Revision ~