
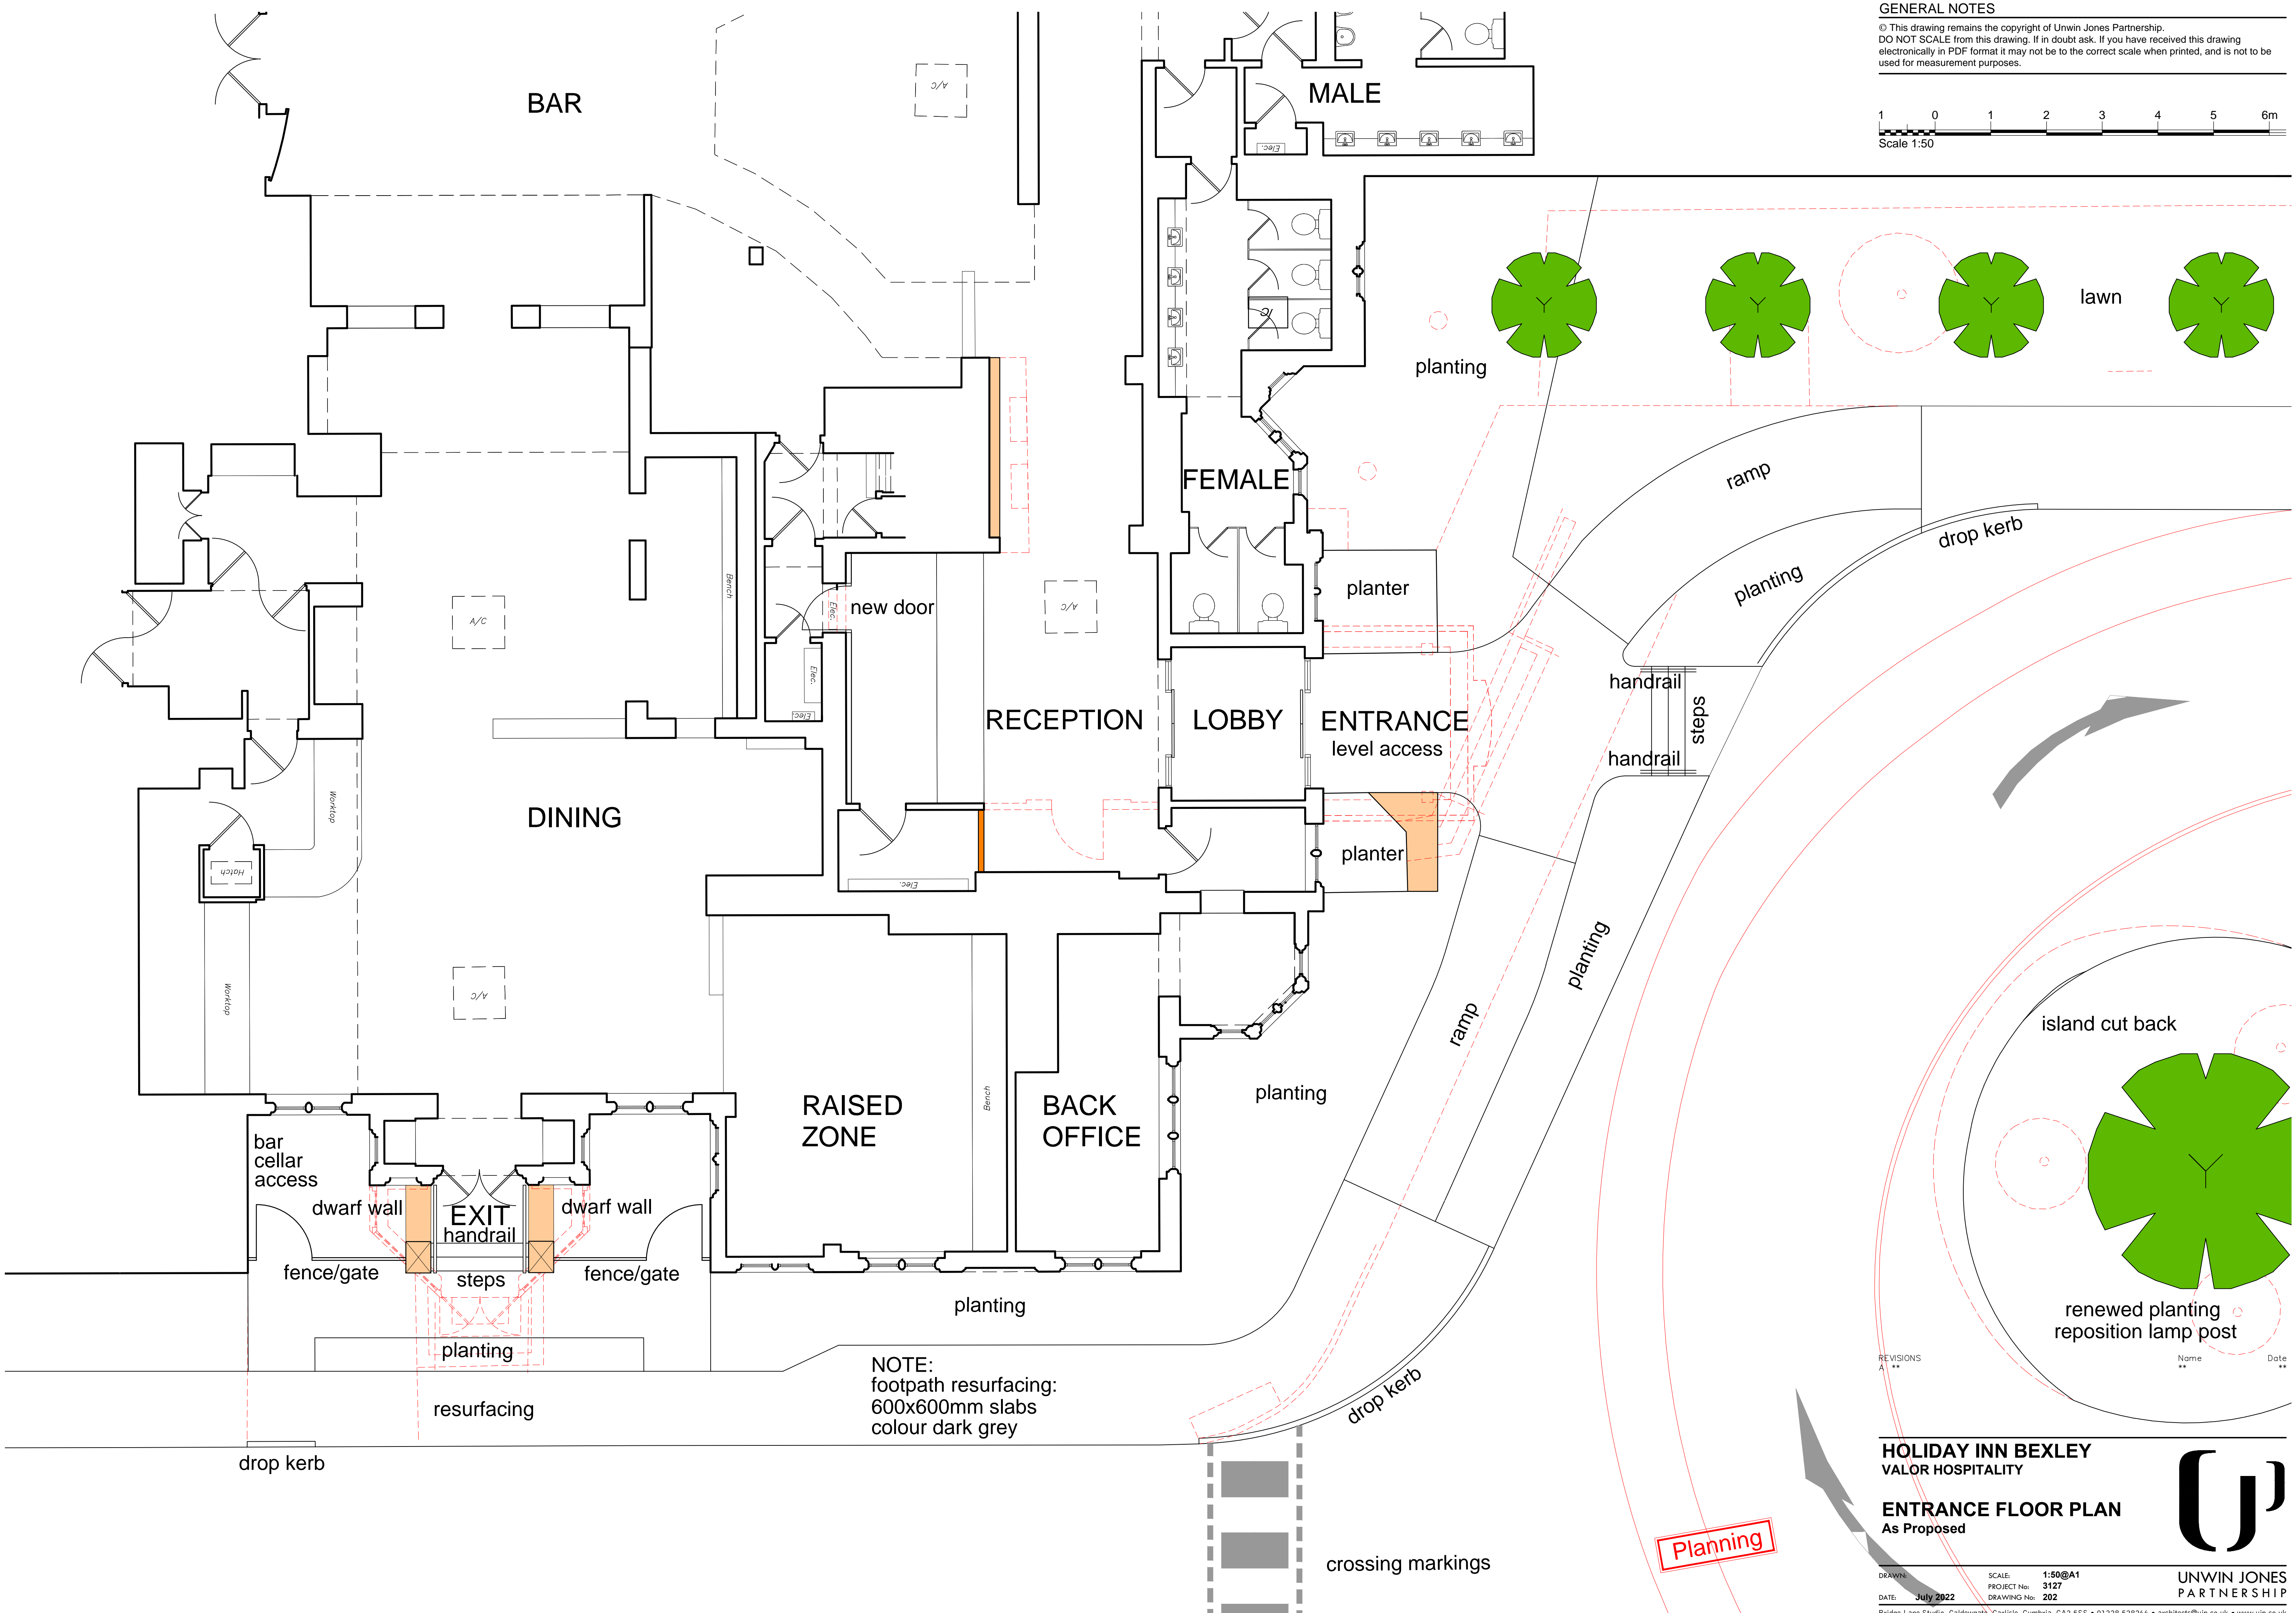


GENERAL NOTES
 © This drawing remains the copyright of Unwin Jones Partnership.
 DO NOT SCALE from this drawing. If in doubt ask. If you have received this drawing electronically in PDF format it may not be to the correct scale when printed, and is not to be used for measurement purposes.

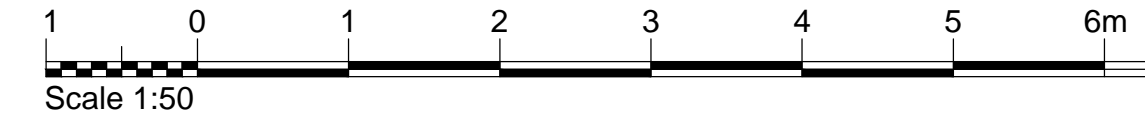


NOTE:
 footpath resurfacing:
 600x600mm slabs
 colour dark grey

| REVISIONS | Name | Date |
|-----------|------|------|
| A | ** | ** |

HOLIDAY INN BEXLEY
 VALOR HOSPITALITY

ENTRANCE FLOOR PLAN
 As Proposed

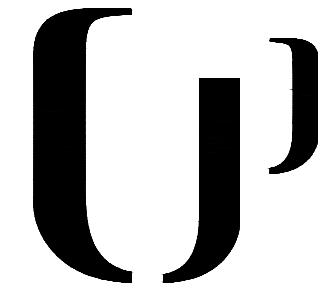

SCALE: 1:50@A1
 PROJECT No: 3127
 DRAWING No: 202
 DATE: July 2022
 UNWIN JONES PARTNERSHIP
 Bridge Lane Studio, Caldewgate, Carlisle, Cumbria, CA2 5SS • 01228 528266 • architects@ujp.co.uk • www.ujp.co.uk