



EXISTING ROOF PLAN

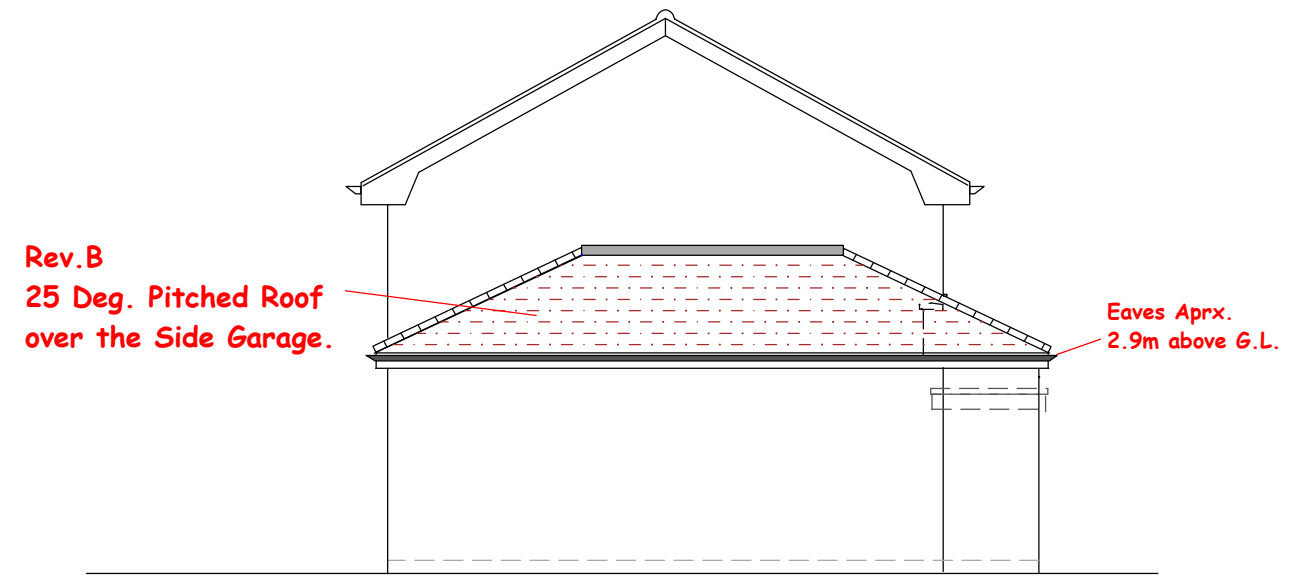


PROPOSED SIDE - 'A' ELEVATION

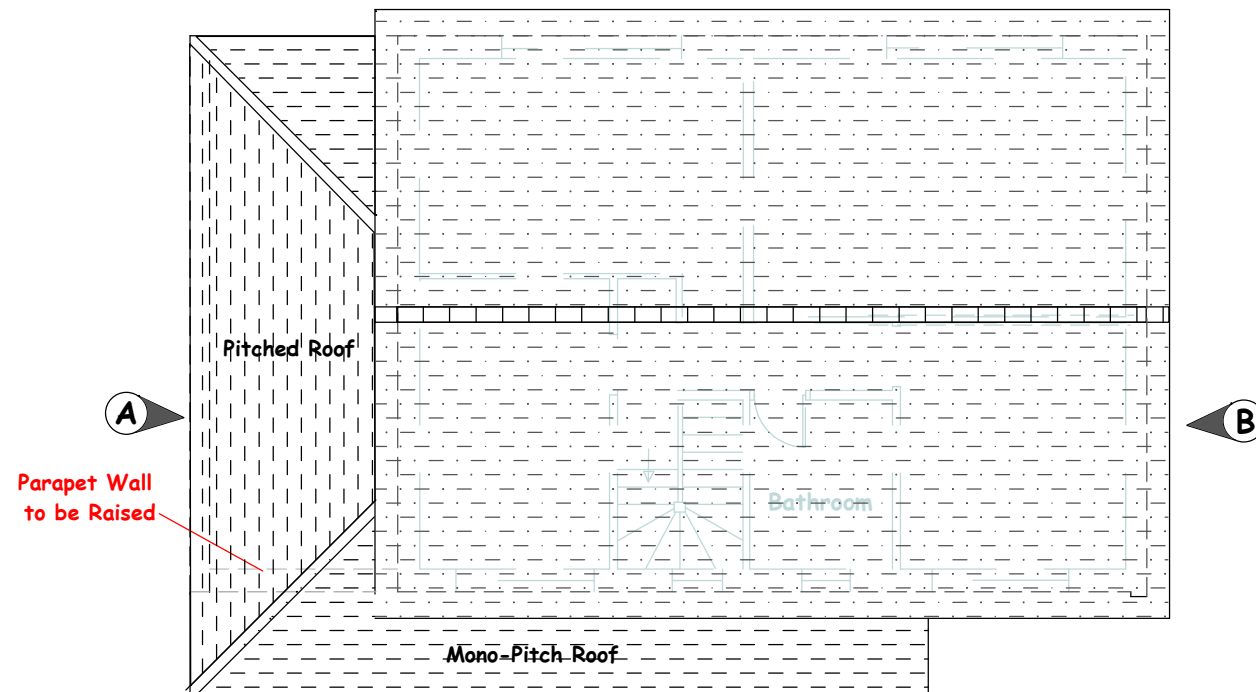


PROPOSED ROOF PLAN

Drawing to be read in conjunction with Drg. Nos. 101, 102, 104 & 105 (B)

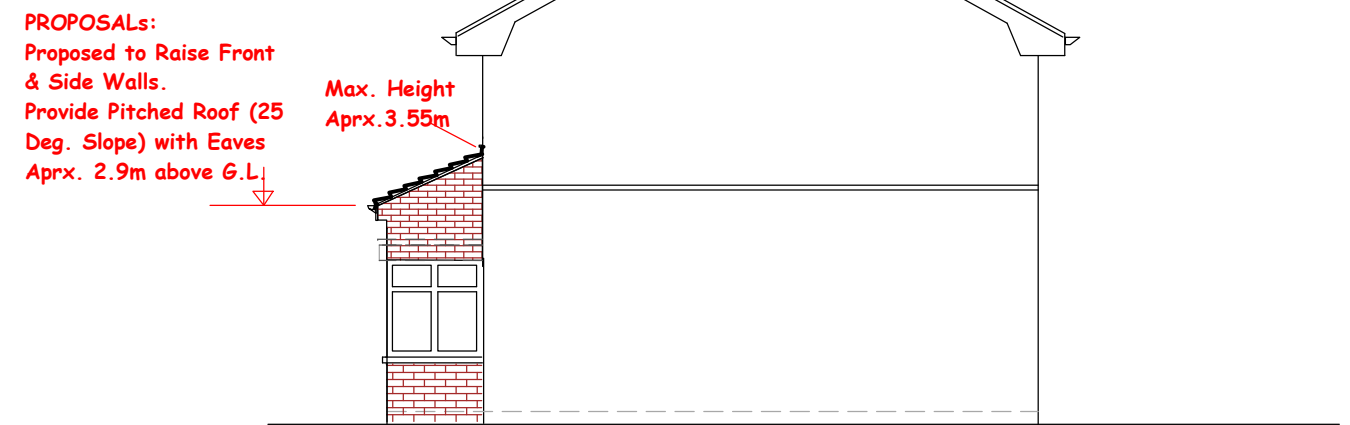

PROPOSED SIDE - 'B' ELEVATION

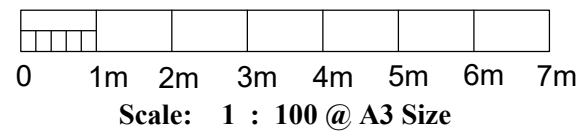

NOTE:  
 Extension Foundations and Roof Gutter not to encroach into neighbour's land.  
 Extension Materials to match in appearance to the existing external house materials.

RAISE FRONT SINGLE STOREY PART OF HOUSE & PROVIDE PITCHED ROOF  
 at  
 1A CROSS LANE, DA5 1HZ  
 Client: Mr Dipak Gautam

Rev. B (30 / 01/2024) - 25 Deg. Pitched Roof proposed over the Side Garage.

Scale: 1 : 100

Date: Jan. 2024

ROOF PLANs & SIDE ELEVATIONs

Drawing No. DG - 1A - 103 (B)