




PROPOSED GROUND FLOOR PLAN

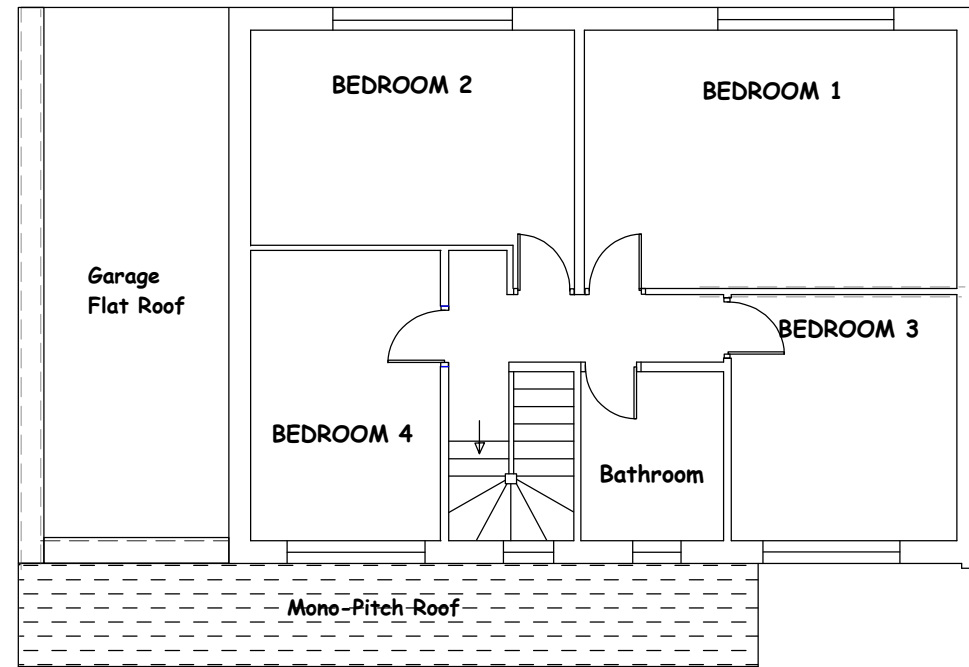


PROPOSED FIRST FLOOR PLAN

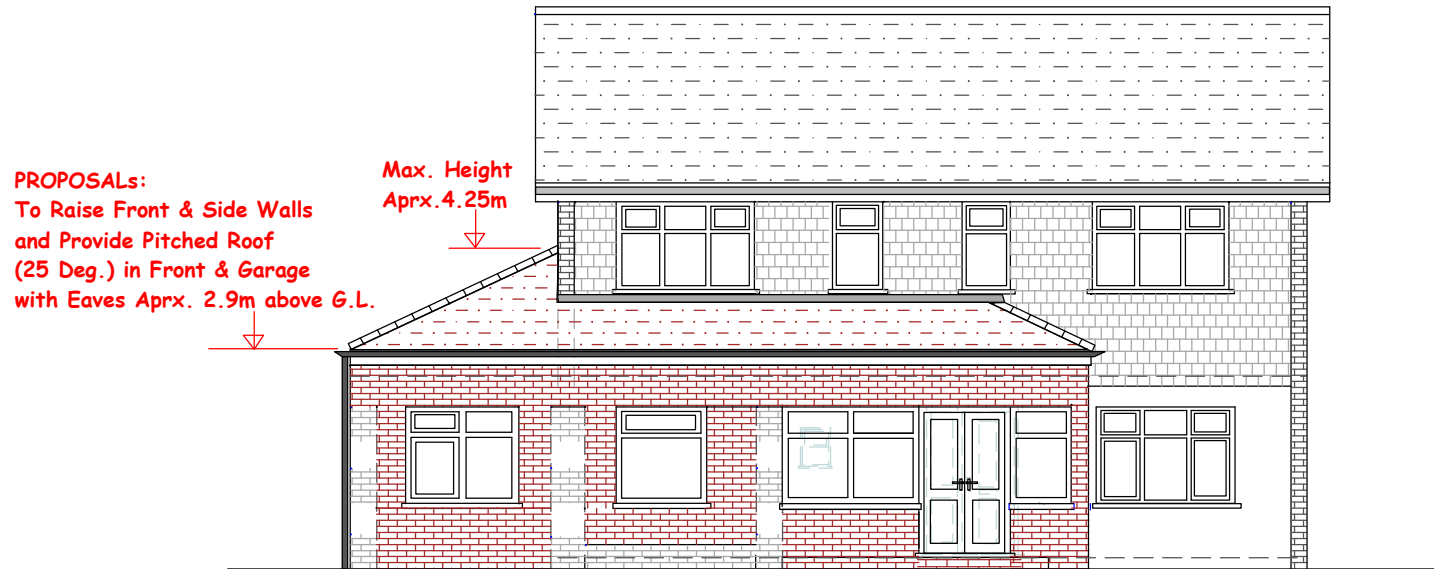

PROPOSED FRONT ELEVATION

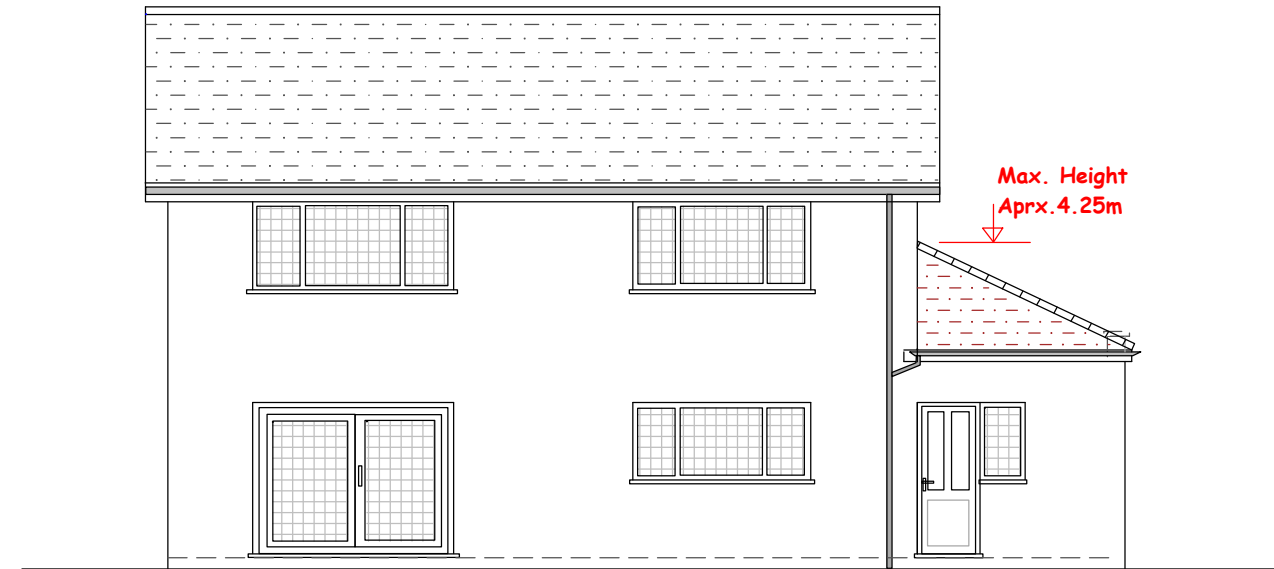

PROPOSED REAR ELEVATION

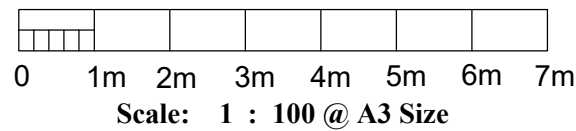

Drawing to be read in conjunction with Drg. Nos. 101, 103, 104 & 105 (B)

NOTE:  
Extension Foundations and Roof Gutter not to encroach into neighbour's land.  
Extension Materials to match in appearance to the existing external house materials.

RAISE FRONT SINGLE STOREY PART OF HOUSE & PROVIDE PITCHED ROOF  
at  
1A CROSS LANE, DA5 1HZ  
Client: Mr Dipak Gautam

Rev. B (30 / 01/2024) - 25 Deg. Pitched Roof proposed over the Side Garage.

Scale: 1 : 100

Date: Jan. 2024

PROPOSED PLANS & ELEVATIONS

Drawing No. DG - 1A - 102 (B)