




EXISTING FIRST FLOOR PLAN

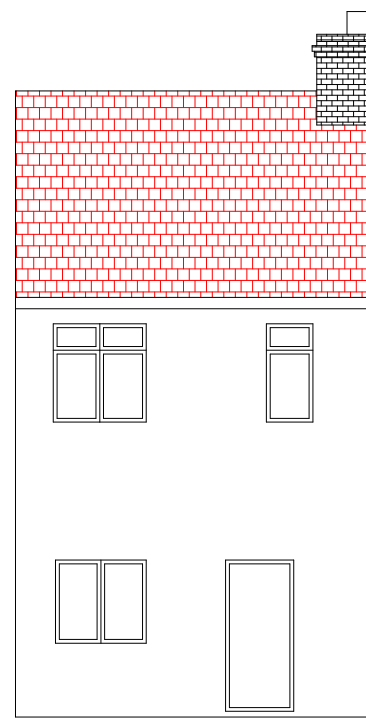


EXISTING REAR ELEVATION

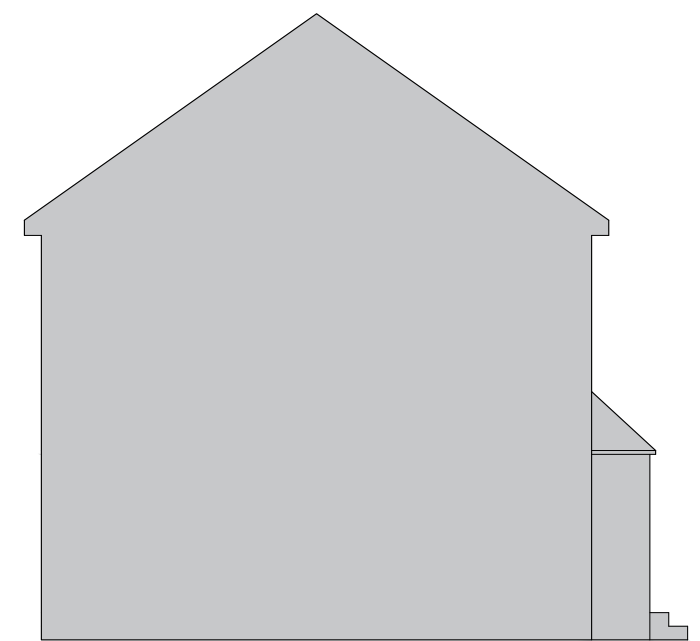


EXISTING SIDE ELEVATION

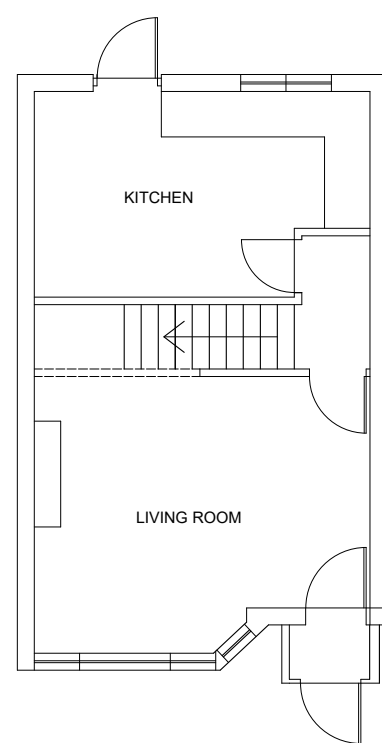


EXISTING GROUND FLOOR PLAN

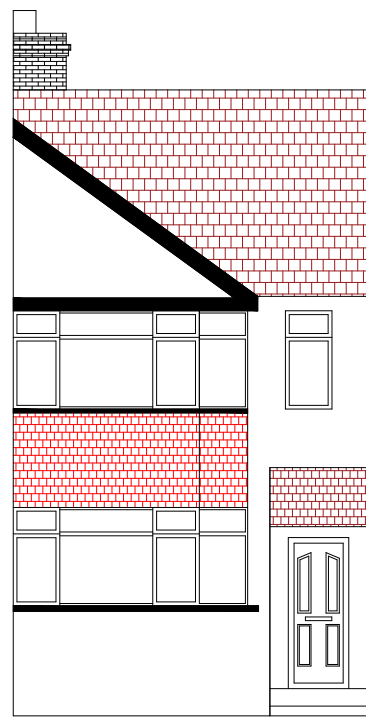

EXISTING FRONT ELEVATION

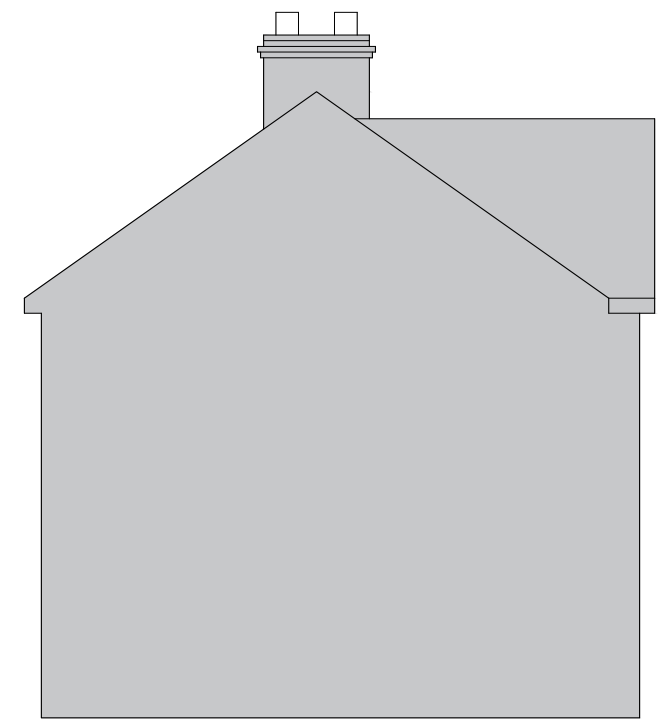

EXISTING END ELEVATION

 

SCALE BAR 1:100

DWG NO : 211 -DAI6 2LH -001 Rev 1.0
 DWG UNITS : ALL UNITS IN MILLIMETER
 SCALE : 1 : 100 @ A3

EXISTING FLOOR PLAN & ELEVATION DWG

NOTE:
 All the Elevations are drawn above ground floor level. Sub structures are not drawn.

KOVIL CONSULTANCY	
PROJECT : 211, YORKLAND AVENUE, DAI6 2LH	
TITLE : EXISTING FLOOR PLAN & ELEVATION	
DRAWN BY :Sutha (SA)	DATE : 27-01-2024