




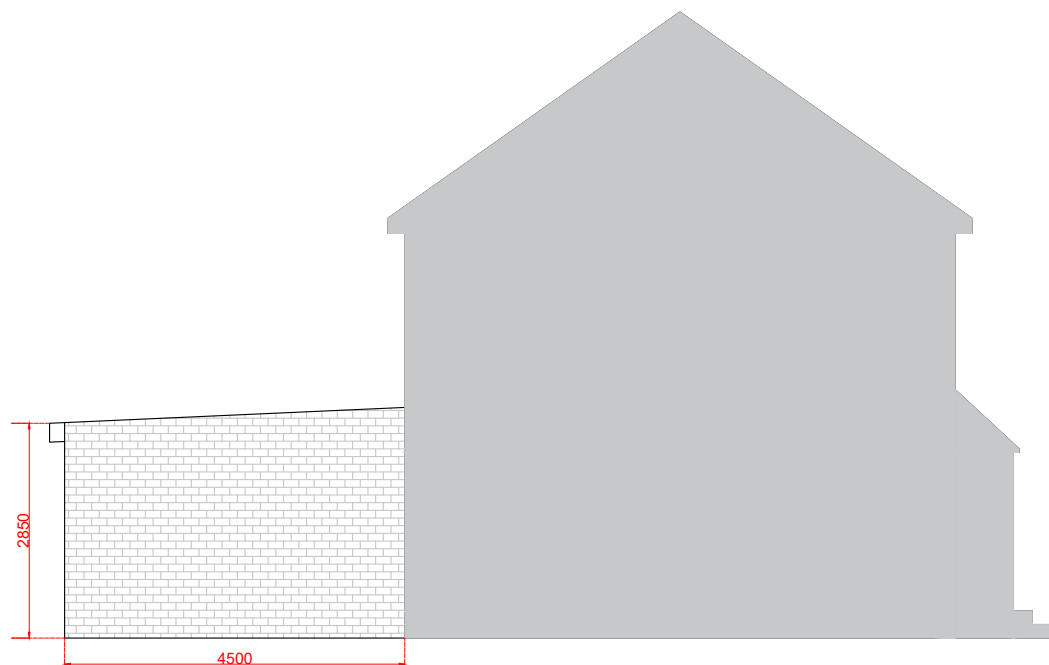


PROPOSED END ELEVATION

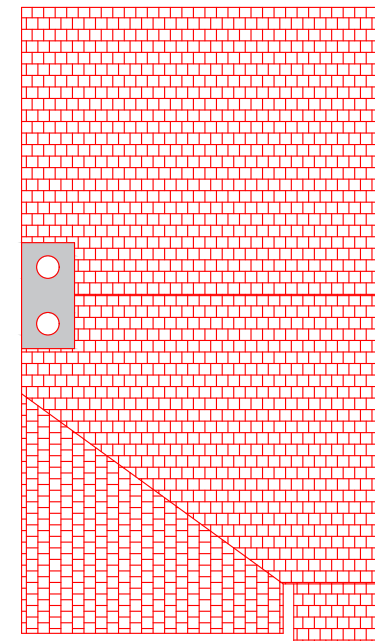

PROPOSED SIDE ELEVATION

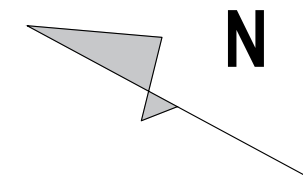

EXISTING ROOF PLAN

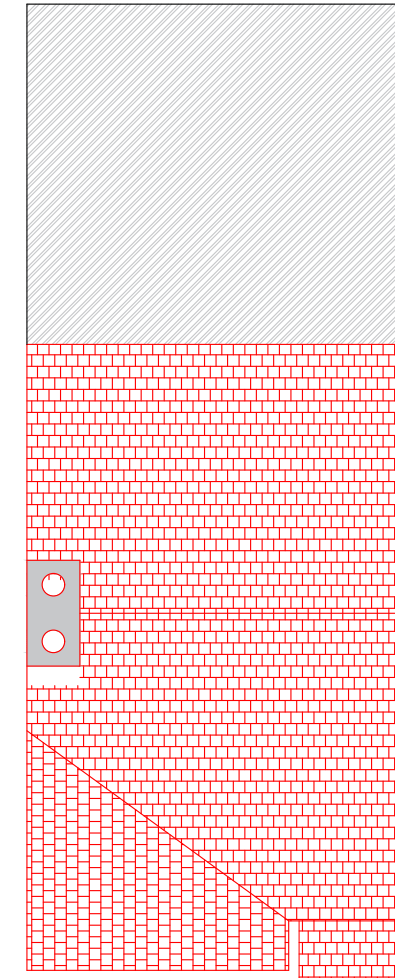

PROPOSED ROOF PLAN



DWG NO : 211 -DAI6 2LH -003 Rev 1.0

DWG UNITS : ALL UNITS IN MILLIMETER
SCALE : 1 : 100 @ A3

PROPOSED ELEVATION & ROOF PLAN DWG

NOTE:

All the Elevations are drawn above ground floor level. Sub structures are not drawn.

KOVIL CONSULTANCY

PROJECT : 211, YORKLAND AVENUE, DAI6 2LH

TITLE : PROPOSED ELEVATION & ROOF PLAN

DRAWN BY :Sutha (SA)

DATE : 27-01-2024