




PROPOSED GROUND FLOOR PLAN

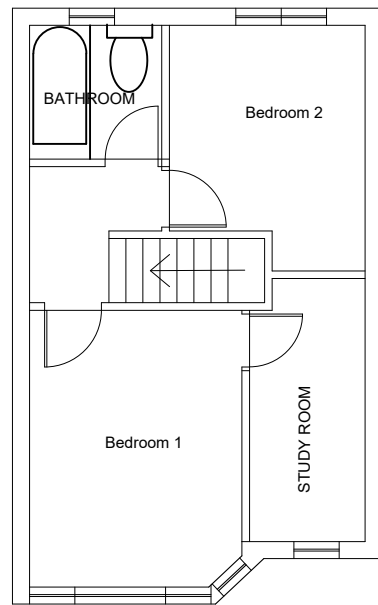


PROPOSED FIRST FLOOR PLAN

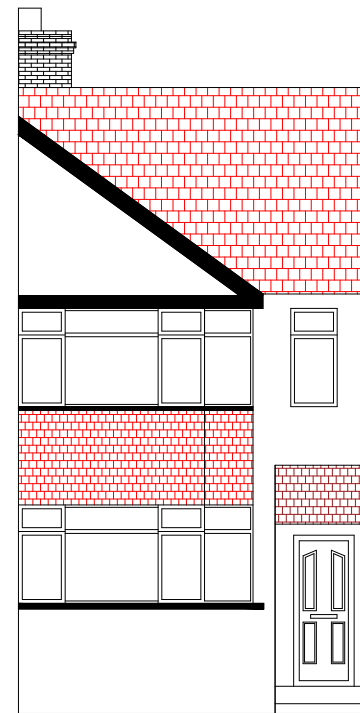

PROPOSED FRONT ELEVATION

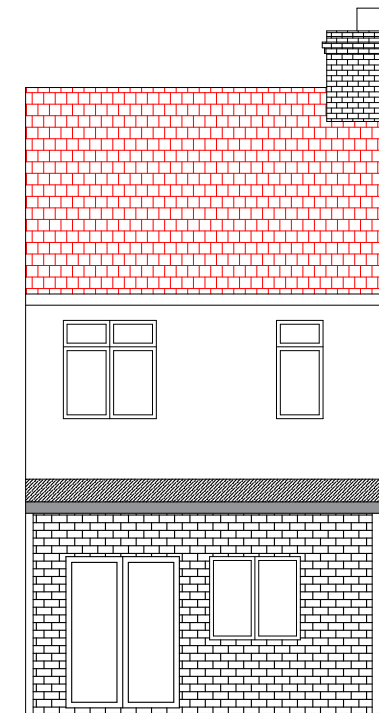

PROPOSED REAR ELEVATION

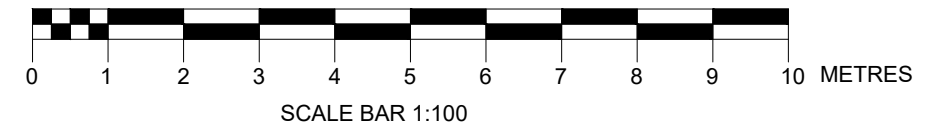

DWG NO : 211 -DAI6 2LH -002 Rev 1.0  
 DWG UNITS : ALL UNITS IN MILLIMETER  
 SCALE : 1 : 100 @ A3

## PROPOSED FLOOR PLAN & ELEVATIONS

NOTE:  
 All the Elevations are drawn above ground floor level. Sub structures are not drawn.

KOVIL CONSULTANCY	
PROJECT : 211, YORKLAND AVENUE, DAI6 2LH	
TITLE : PROPOSED FLOOR PLAN & ELEVATIONS	
DRAWN BY :Sutha (SA)	DATE : 27-01-2024