






PROPOSED FRONT ELEVATION
SCALE: 1:100

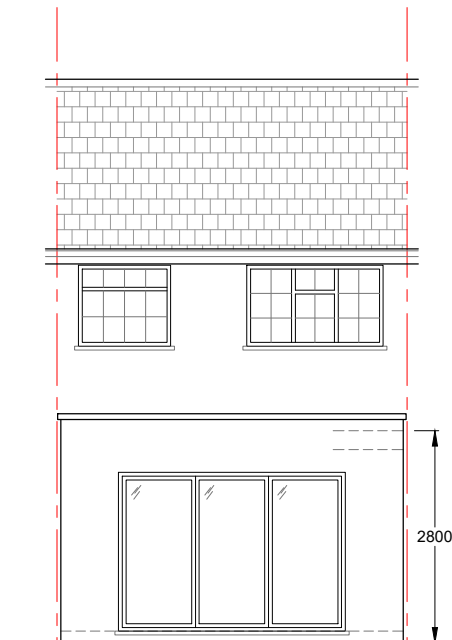


PROPOSED REAR ELEVATION
SCALE: 1:100

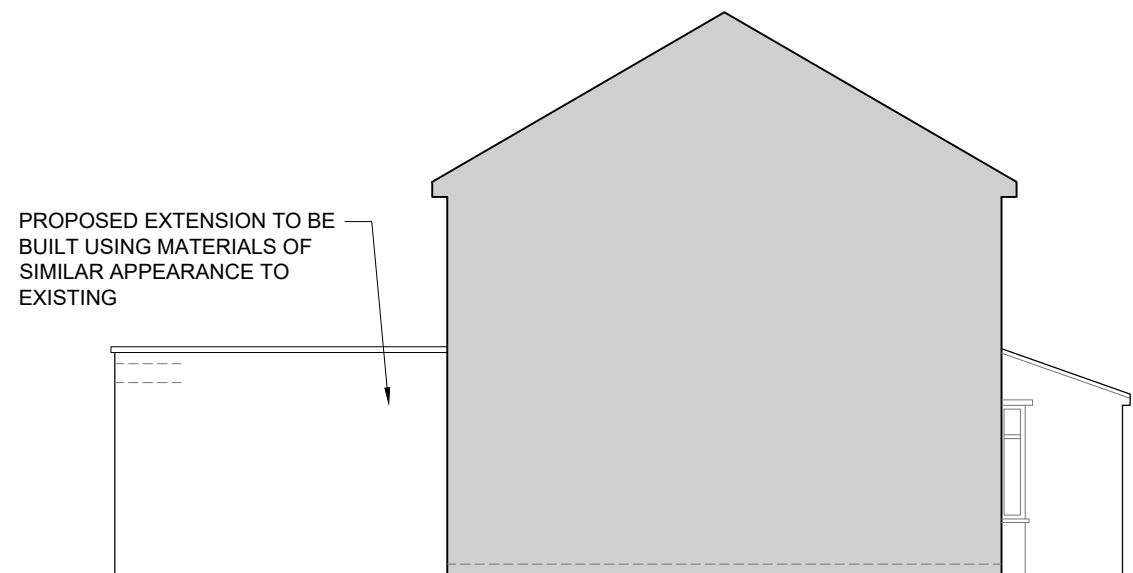


PROPOSED LEFT SIDE ELEVATION
SCALE: 1:100

 


This drawing is the property of Orb Property Planning Ltd and may not be reproduced, loaned or copied, in part or in full, without the prior written consent of Orb Property Planning Ltd. This drawing is not for construction purposes, unless otherwise stated. The Contractor is responsible for checking all dimensions before any work starts or any materials are ordered. Any discrepancies must be brought to the attention of Orb Property Planning Ltd immediately.

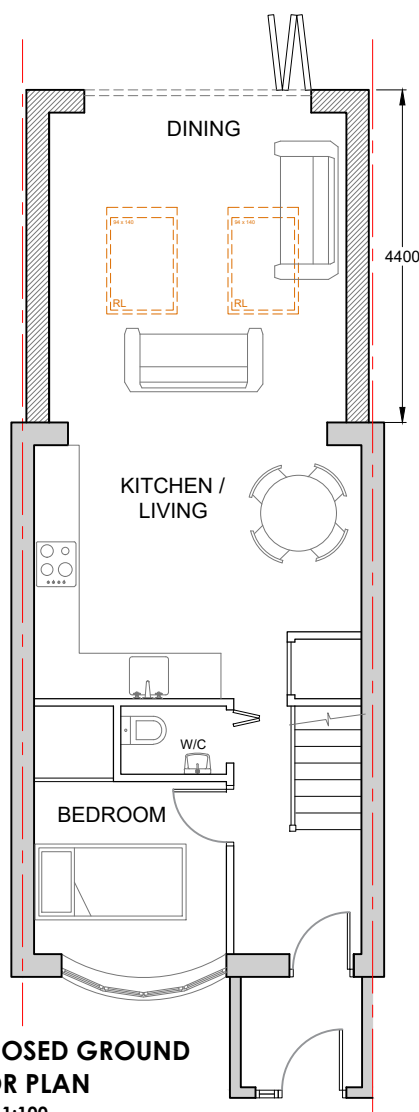


PROPOSED GROUND FLOOR PLAN
SCALE: 1:100

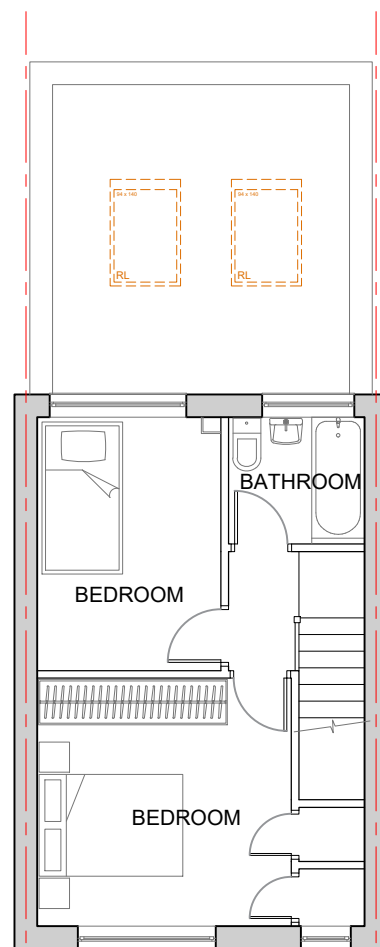

PROPOSED FIRST FLOOR PLAN
SCALE: 1:100

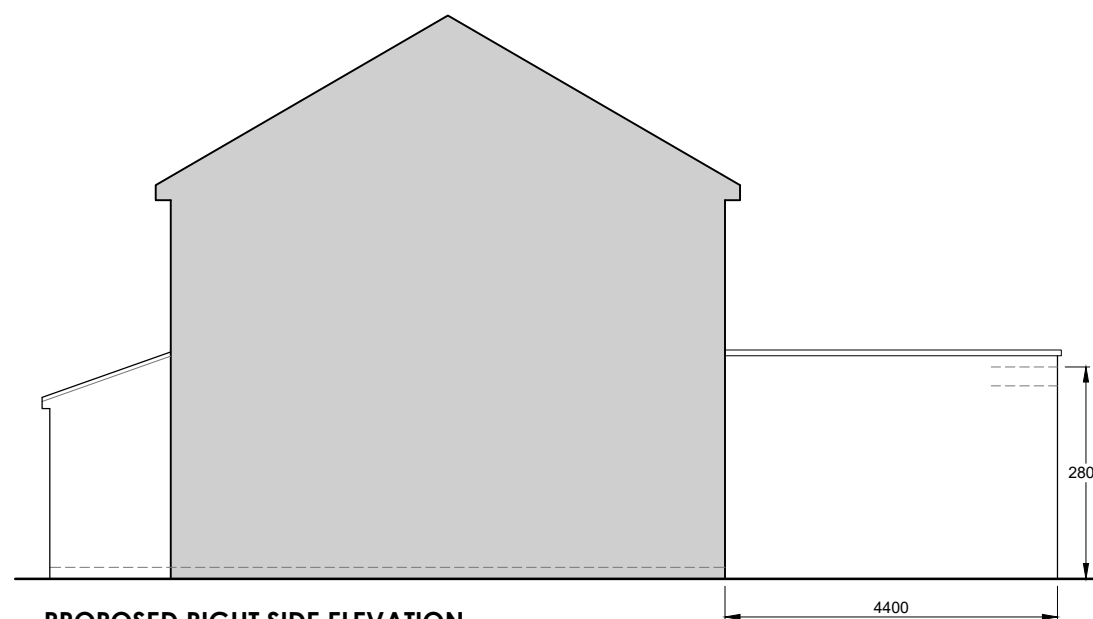

PROPOSED RIGHT SIDE ELEVATION
SCALE: 1:100

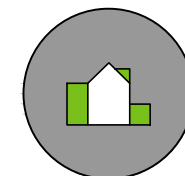

Orb Property Planning
07766 732787
info@orbplanning.co.uk
www.orbplanning.co.uk

PROJECT 50 WESTERHAM DRIVE		
TITLE PROPOSED DRAWINGS		
CLIENT		
DRAWN BY MBS	SCALE 1:100 @A3	DATE FEBRUARY 2024
DRAWING NUMBER 50WD/PA/003		REVISION
CONTACT Orb Property Planning 07766 732787 info@orbplanning.co.uk www.orbplanning.co.uk		