


**1 Existing Rear Elevation and Layout**

1:100

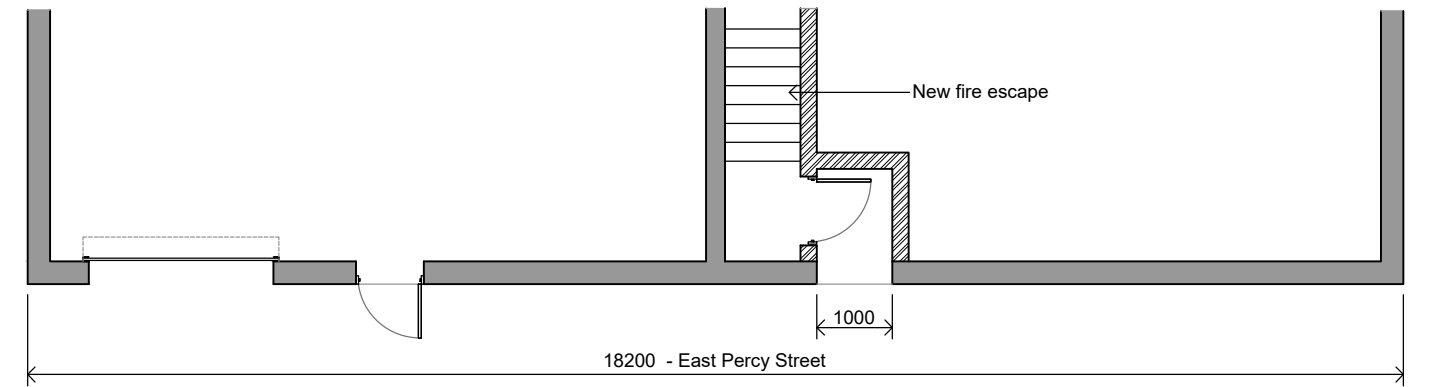

**2 Proposed Rear Elevation and Layout**

1:100

<b>PRINT DRAWING AT A3</b> - Check all dimensions on site Inform Proprietor of any discrepancies - Work to figured dimensions only		Rev	Amendments			Date
		A	Drawing amendments			11.02.24
Project	Content	Status	Project No.			
3 Northumberland St North Shields NE30 1DS	New Fire Exit -Elevations & Layouts-	Planning Approval	24NS			
Scale	Size	Date	Drawing No.	Revision		
1:100	A3	04 02 24	02	A		