

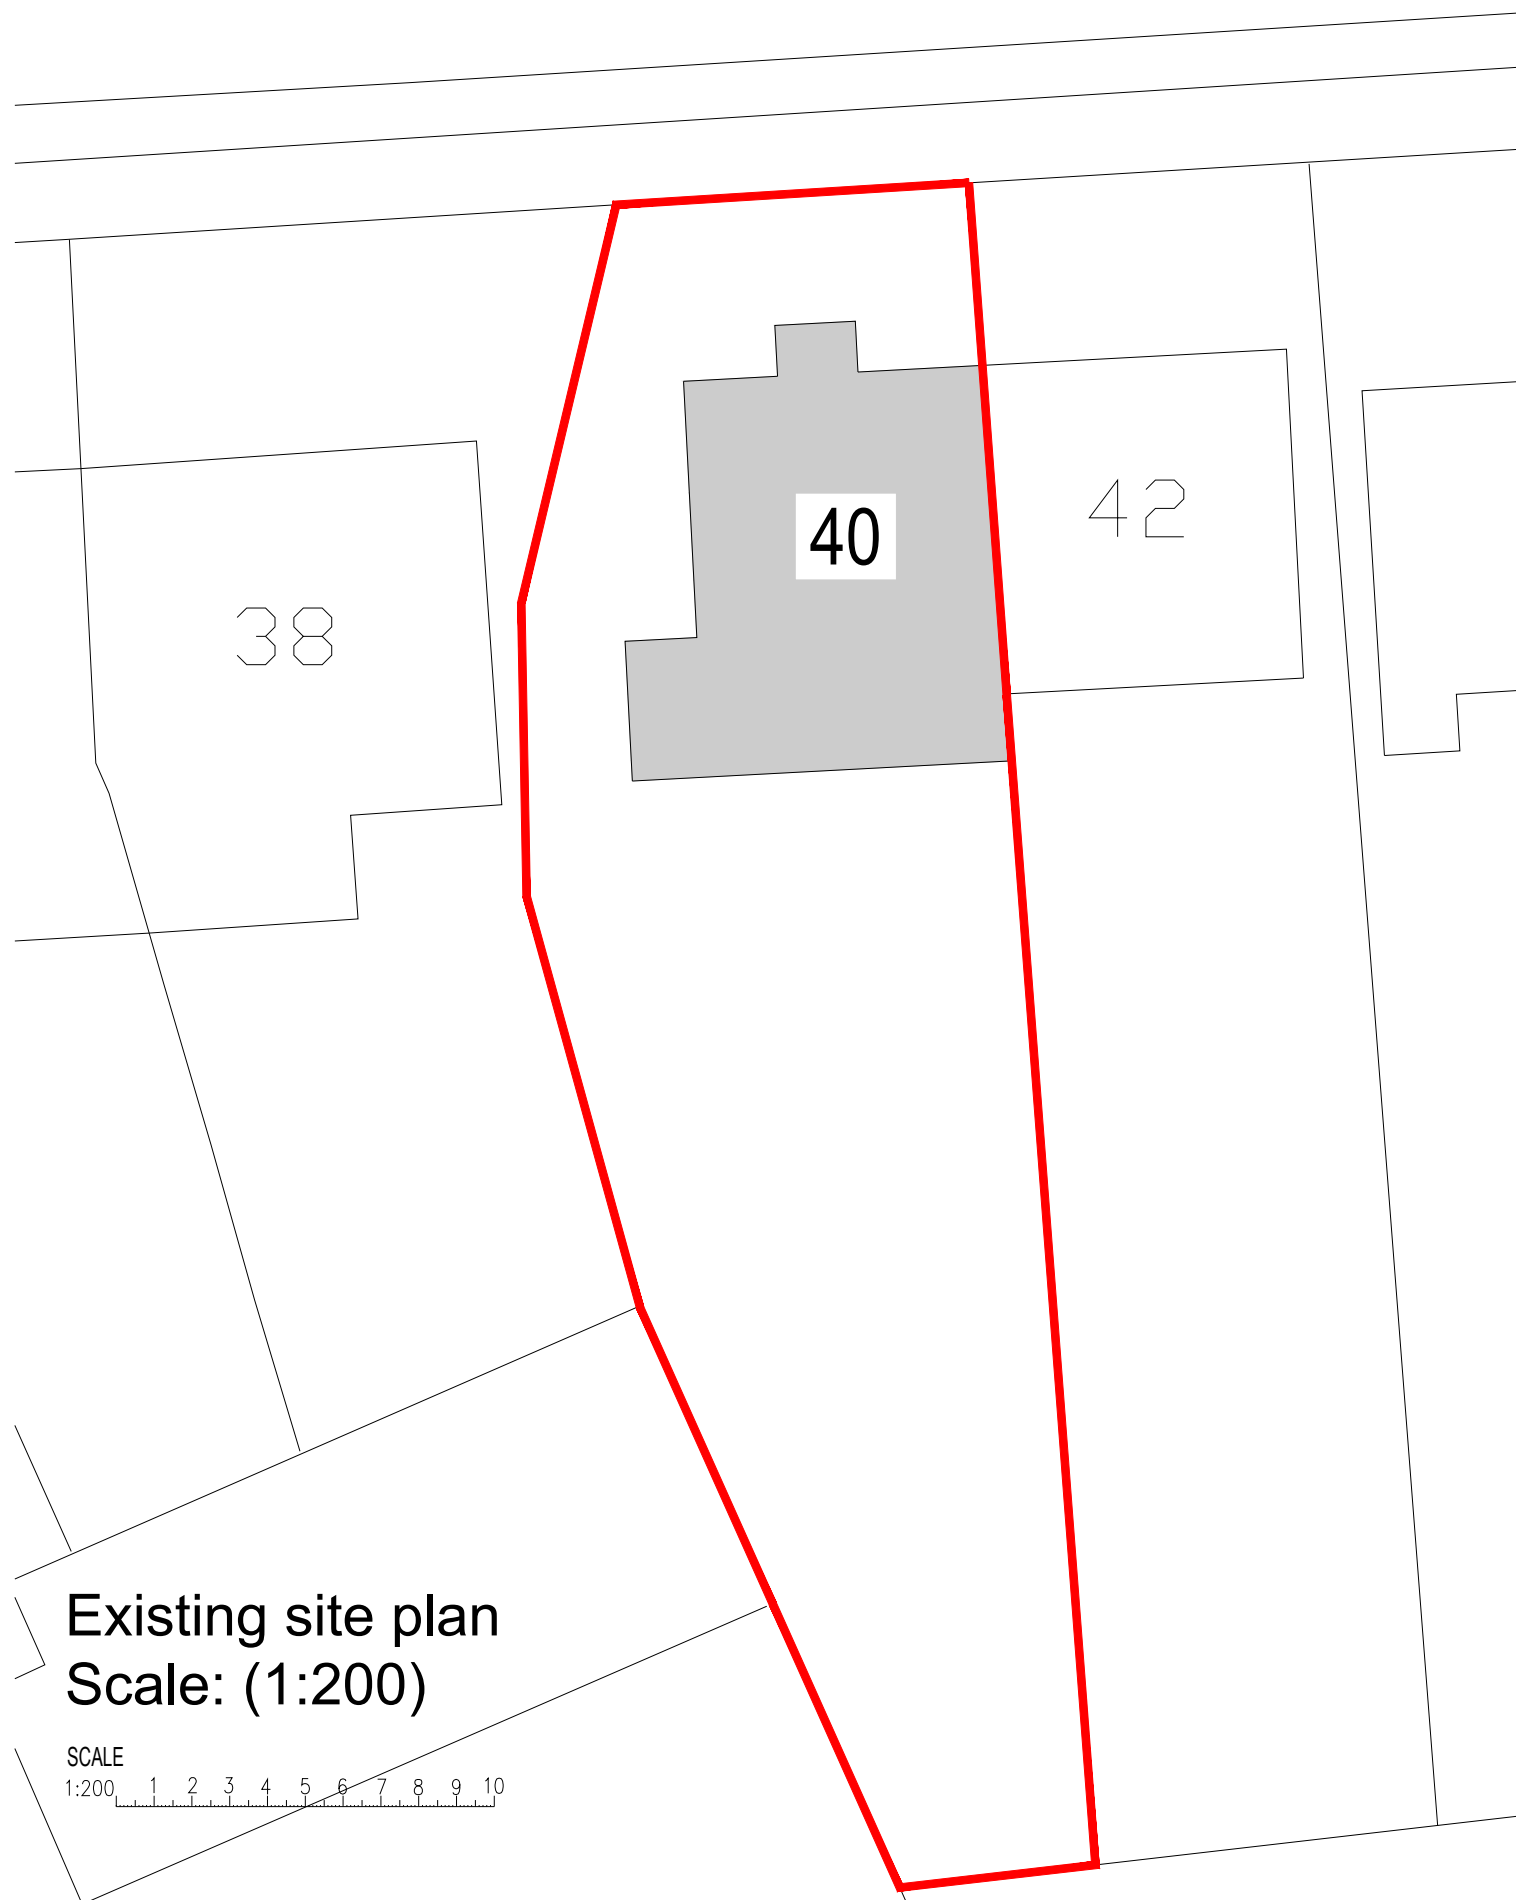


UPLANDS ROAD

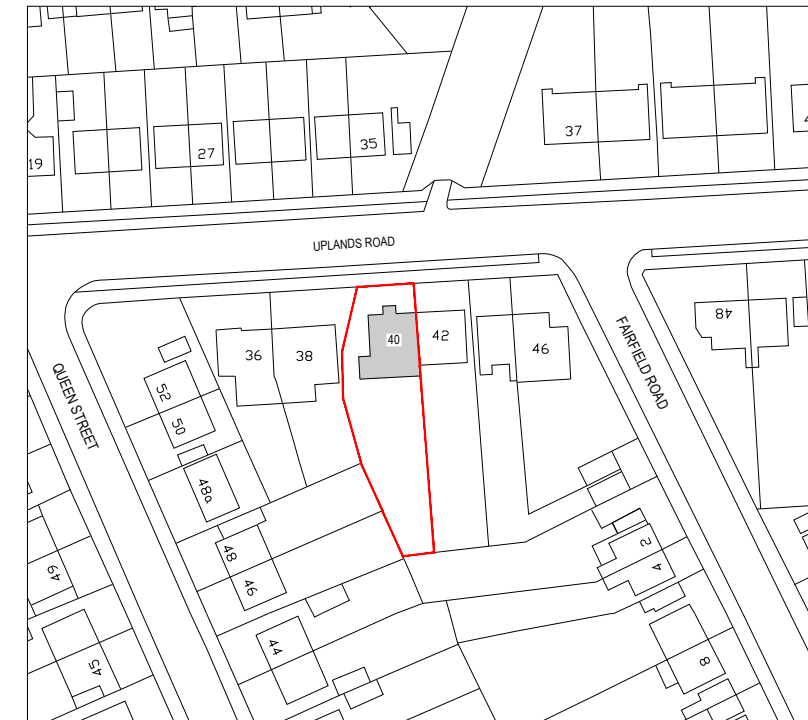

Existing site plan
Scale: (1:200)

 

Existing site location plan
Scale: (1:1250)

<p>Beng Civil Mohandes 131 Grove Lane, Handsworth, Birmingham, B20 2HE</p>		
<p>Project / Site Address Side extension and loft conversion including front and rear dormer. 40 Uplands Road, Oadby, Leicester, LE2 4NQ</p>		
<p>Drawing 0102 / 01</p>	<p>Revision -</p>	<p>Date -</p>
<p>Date 06/01/2024</p>	<p>Drawing Title Existing Site & Location Plan</p>	
<p>Scale VARIOUS</p>		