


EXISTING EAST ELEVATION
SCALE. 1:50

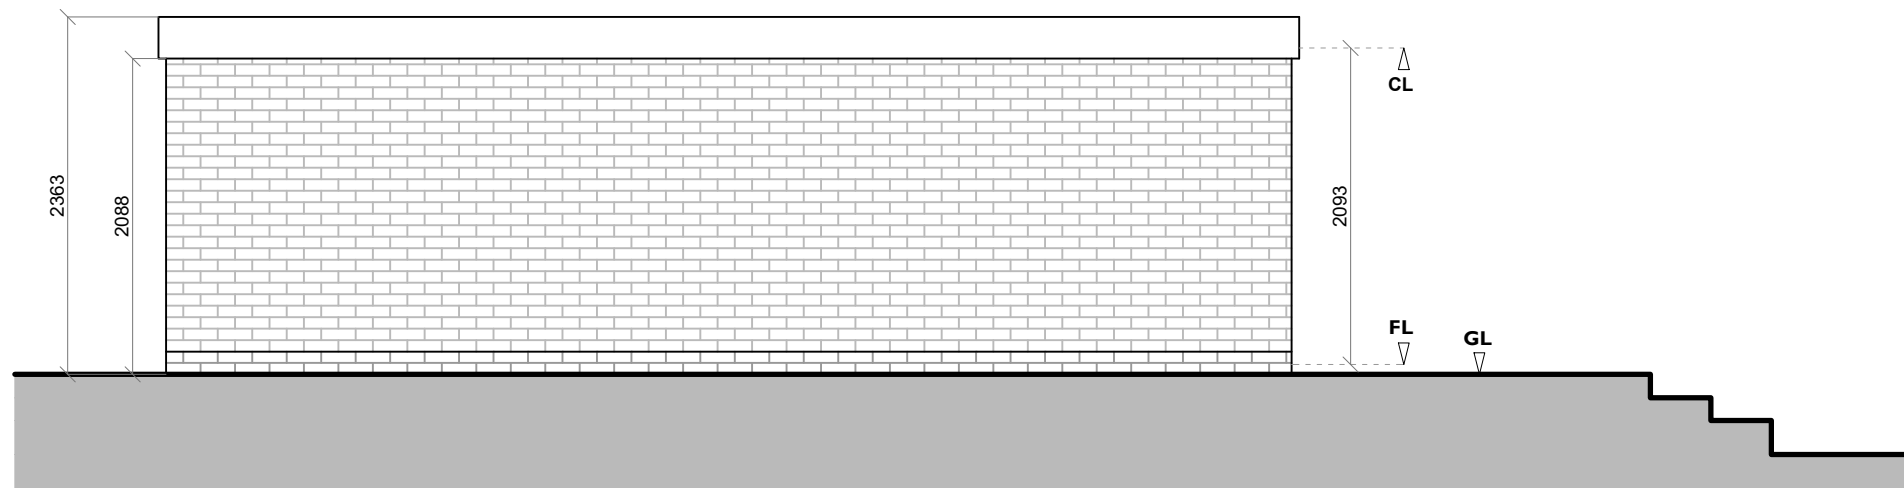

EXISTING NORTH ELEVATION
SCALE. 1:50

P01	18/08/2023	Planning Issue	MA
Rev	Date	Revision Details	Author

- NOTES:**
1. Do not scale, plotted dimensions are to be undertaken as current information. All dimensions are to be checked and confirmed on site prior to any works undertaken by the contractor. Any discrepancies found are to be immediately reported to the consultants, if in doubt please ask.
 2. Masterplan Design Ltd have been employed solely for producing Planning / Standard Building Regulations drawings for this project, and will not be held liable for any works conducted on site or elsewhere. Any further services from Masterplan Design Ltd would need to be agreed in writing.
 3. This drawing is the copyright of Masterplan Design Ltd and is intended for the sole use of the person named above. It cannot be reproduced without the permission of Masterplan Design Ltd.

Client:	Mr Charanjit Singh		
Job Ref:	86 Sussex Road		
Project Description:	Proposed Outbuilding		
Dwg Title:	Existing Elevations		
Drawn	Date	Checked	Date
MA	Aug 2023	RK	Aug 2023
Scale	Drawing Size		
1:50	A3		
Dwg Number	Revision		
0954-MPD-XX-ZZ-DR-A-1401	P01		
Status	Purpose for Issue		
S4	PLANNING		

MASTERPLAN DESIGN

(0114) 319 3870
www.masterplandesign.co.uk
info@masterplandesign.co.uk
The Vicarage, 1 Wood Hill, Leicester, LE5 3JB