

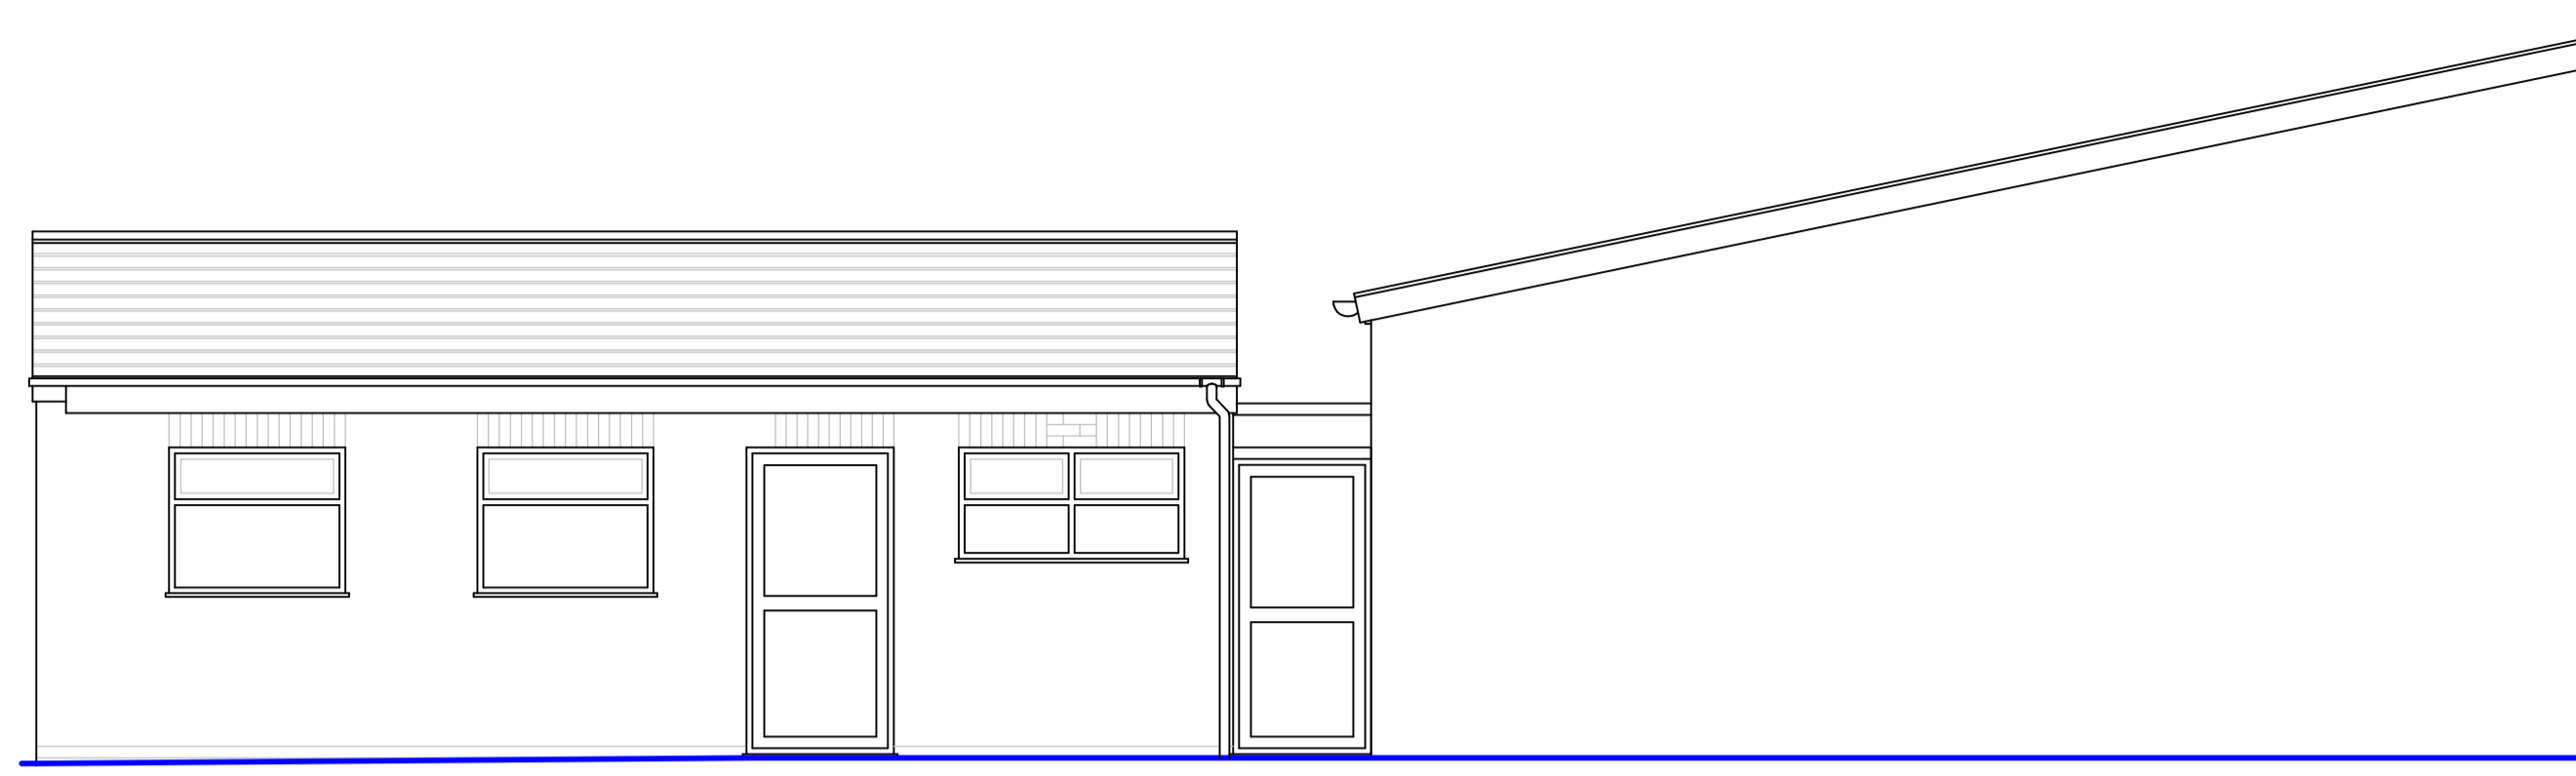
 



Existing Front Elevation

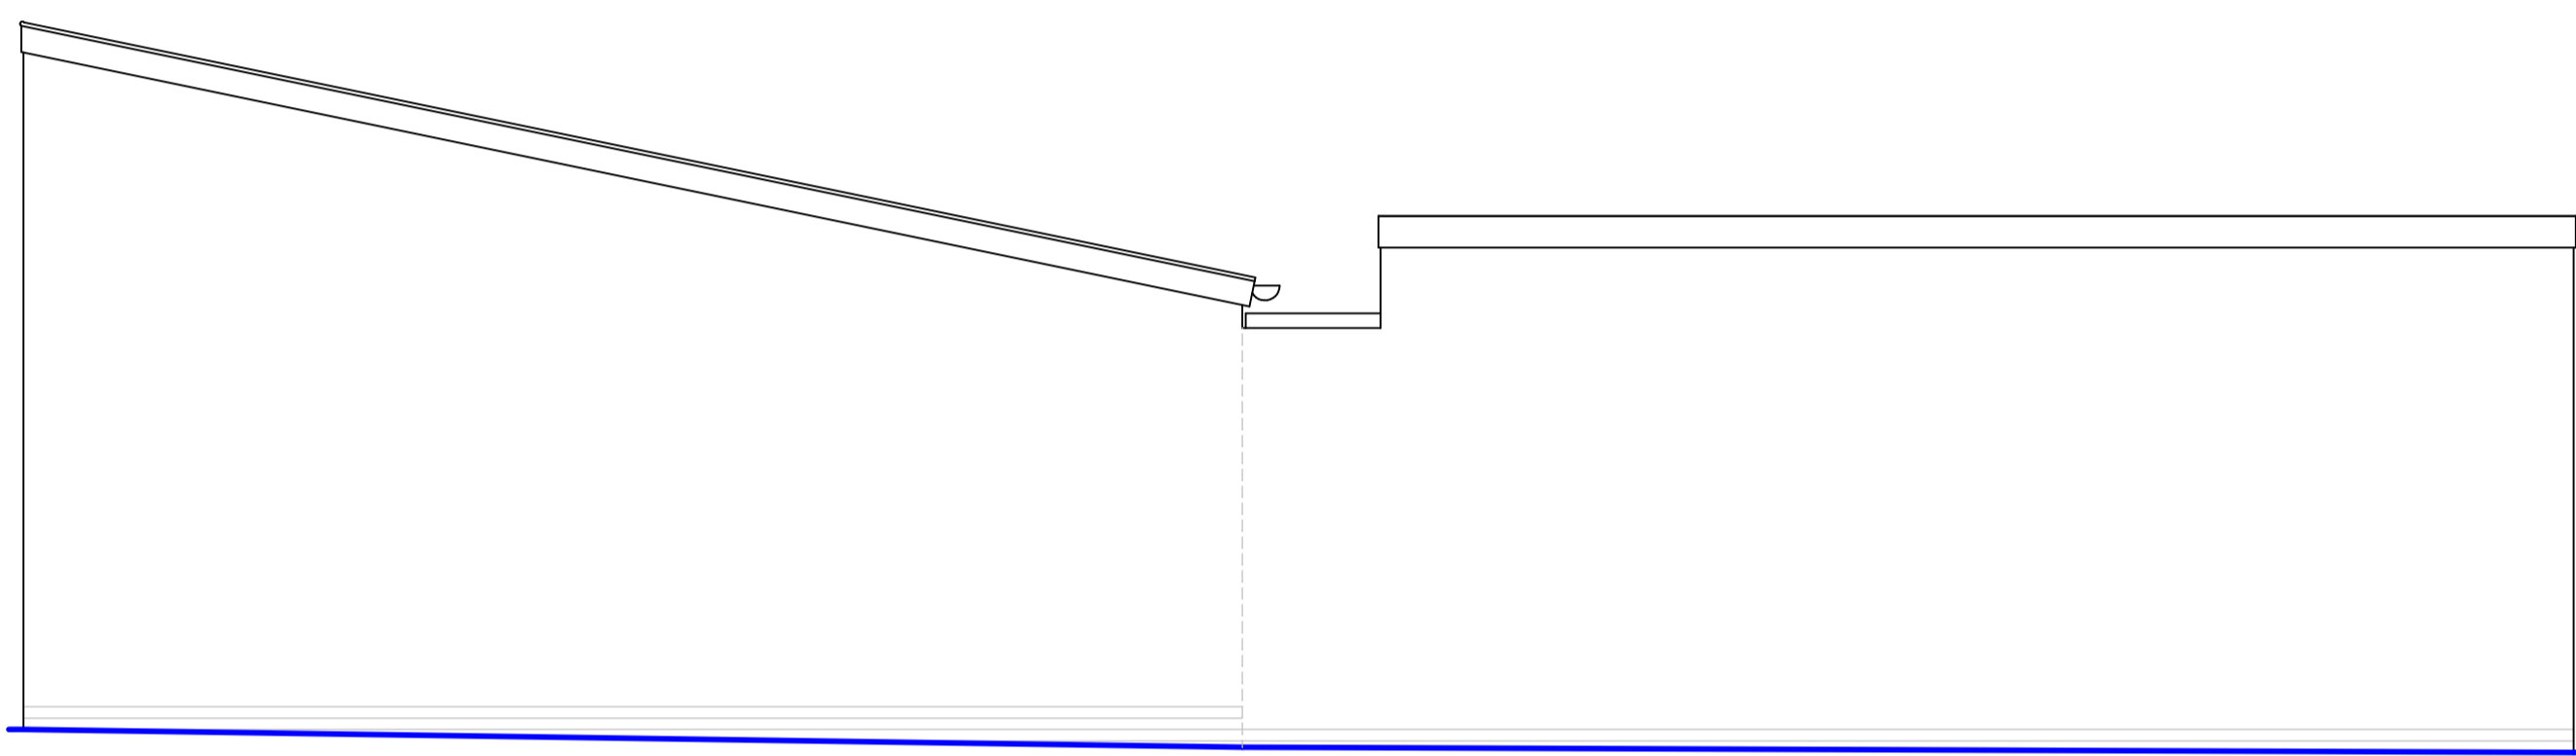




Existing Side Elevation

 



Existing Side Elevation

 


Existing Rear Elevation

 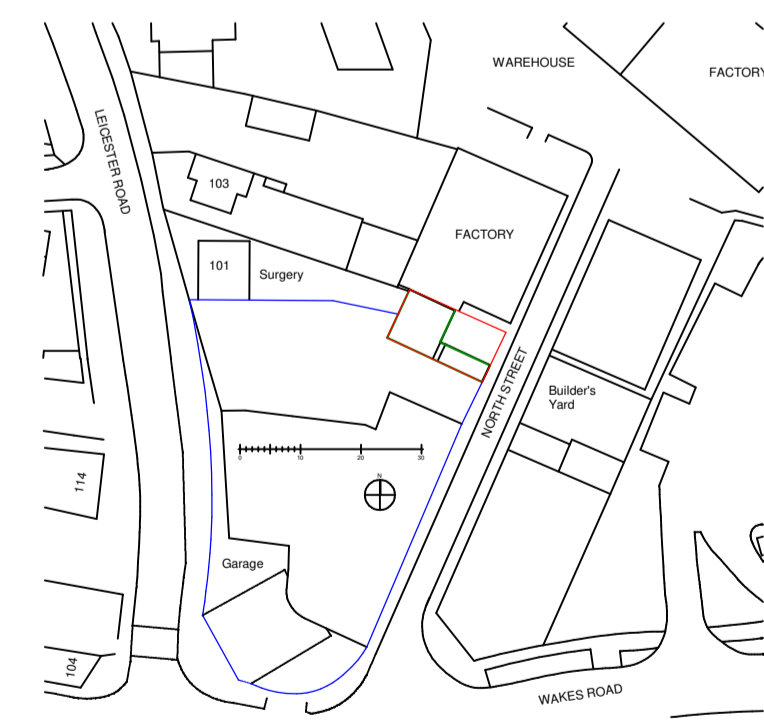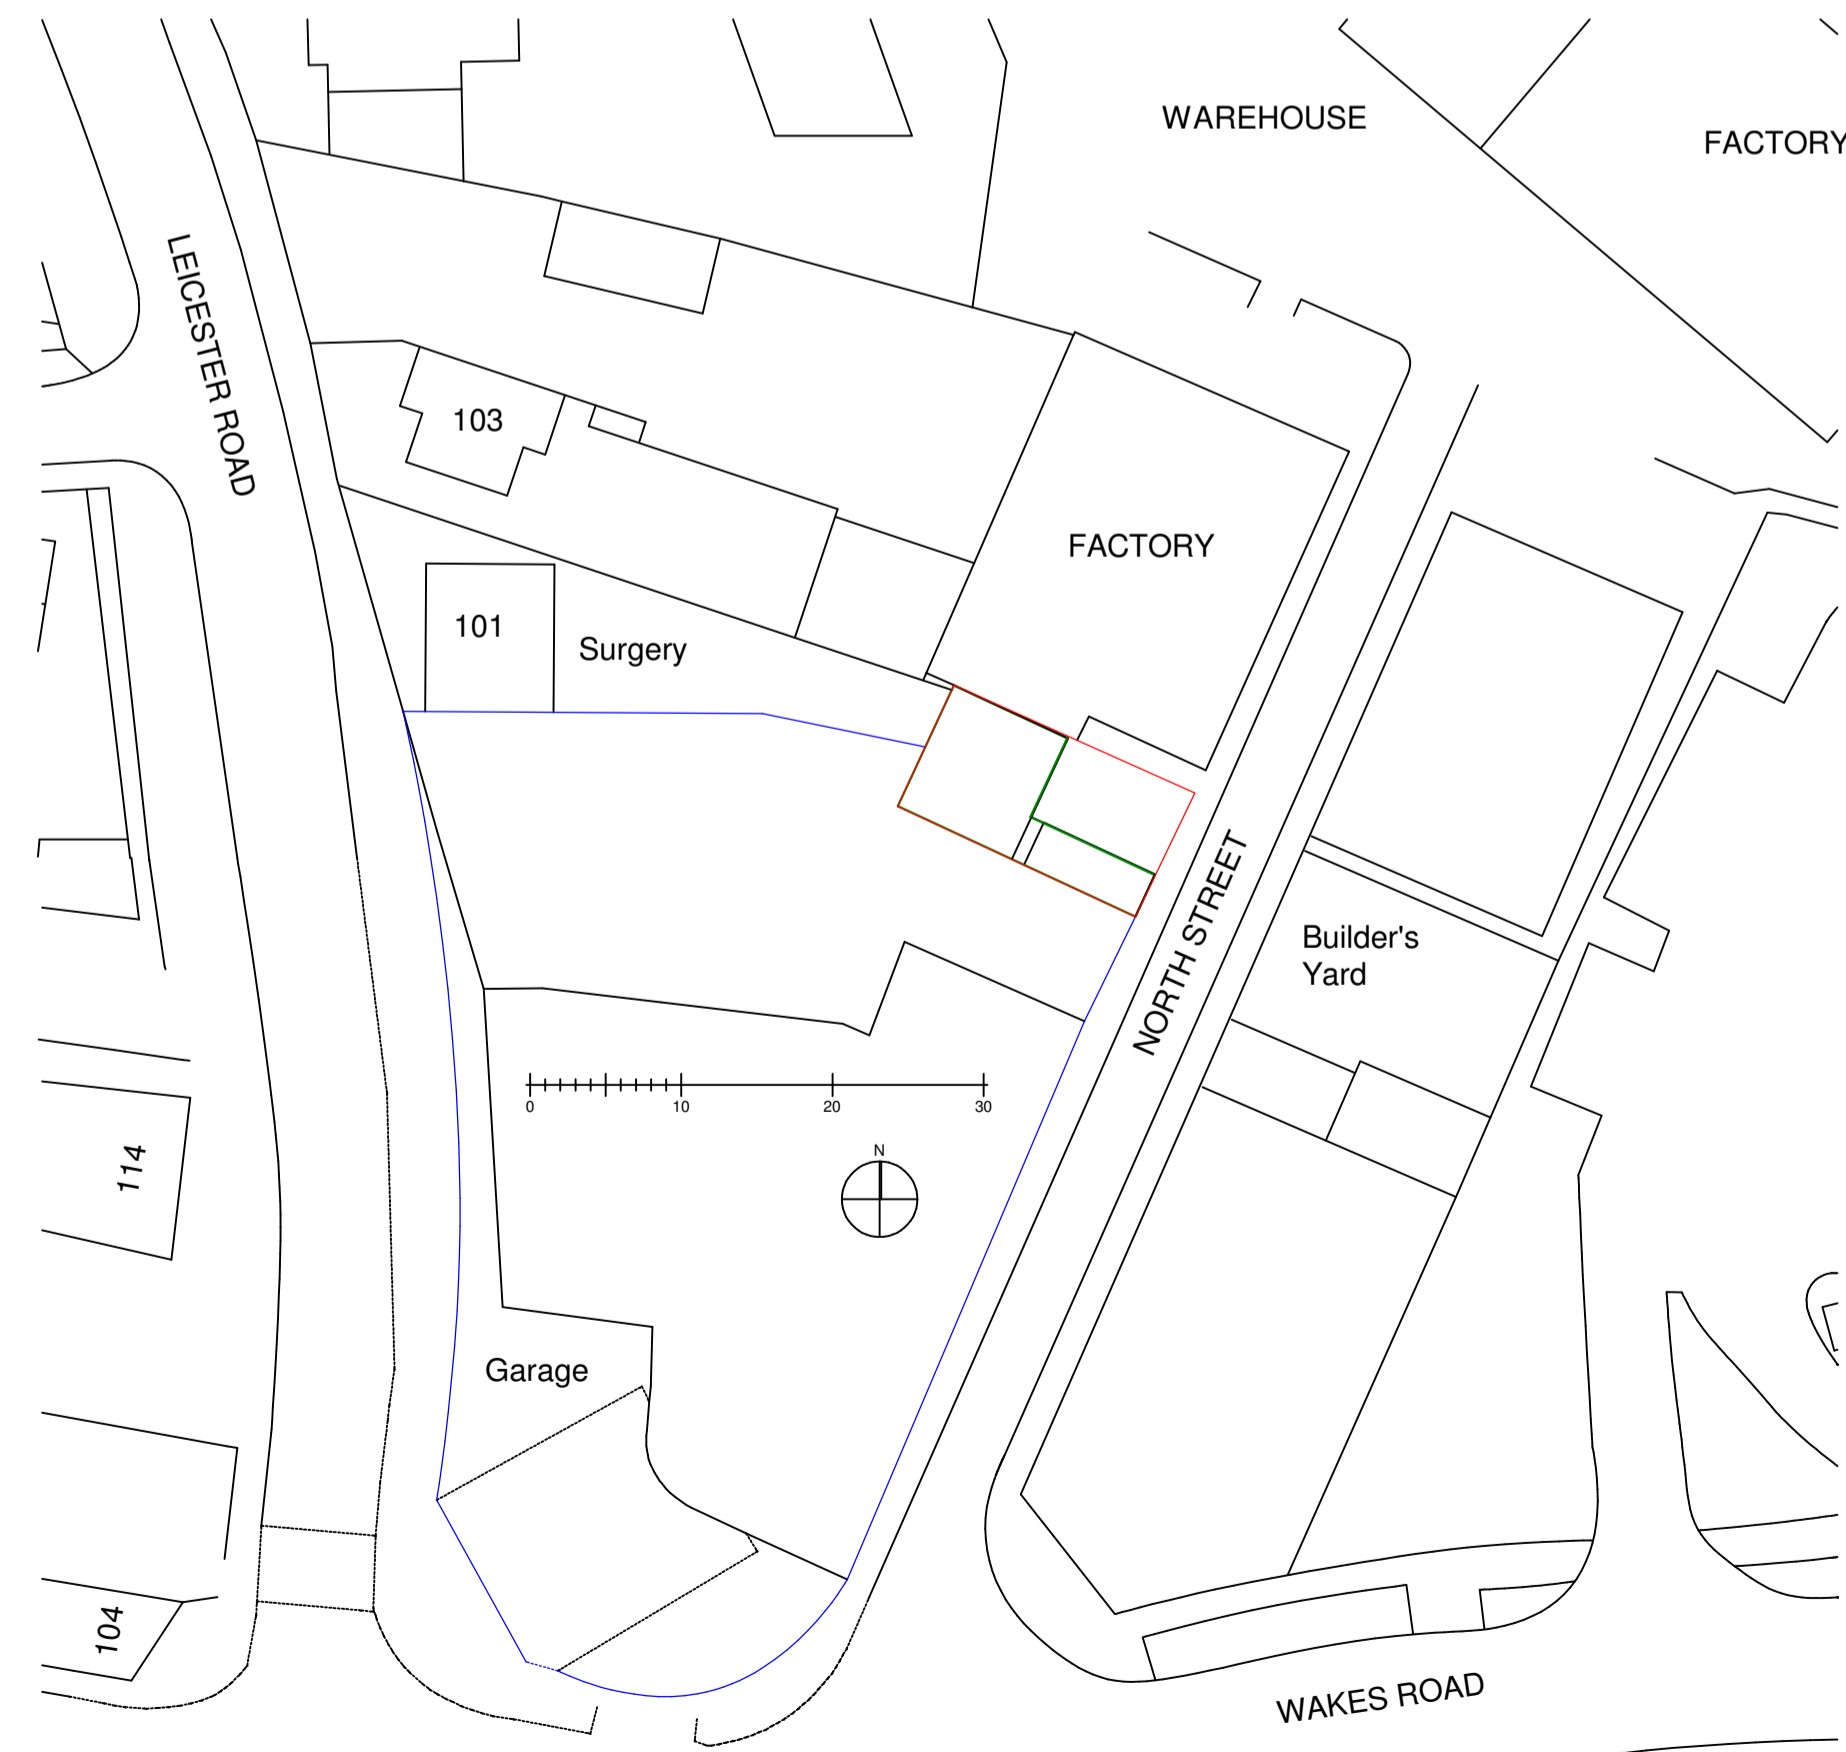

Existing Roof Plan

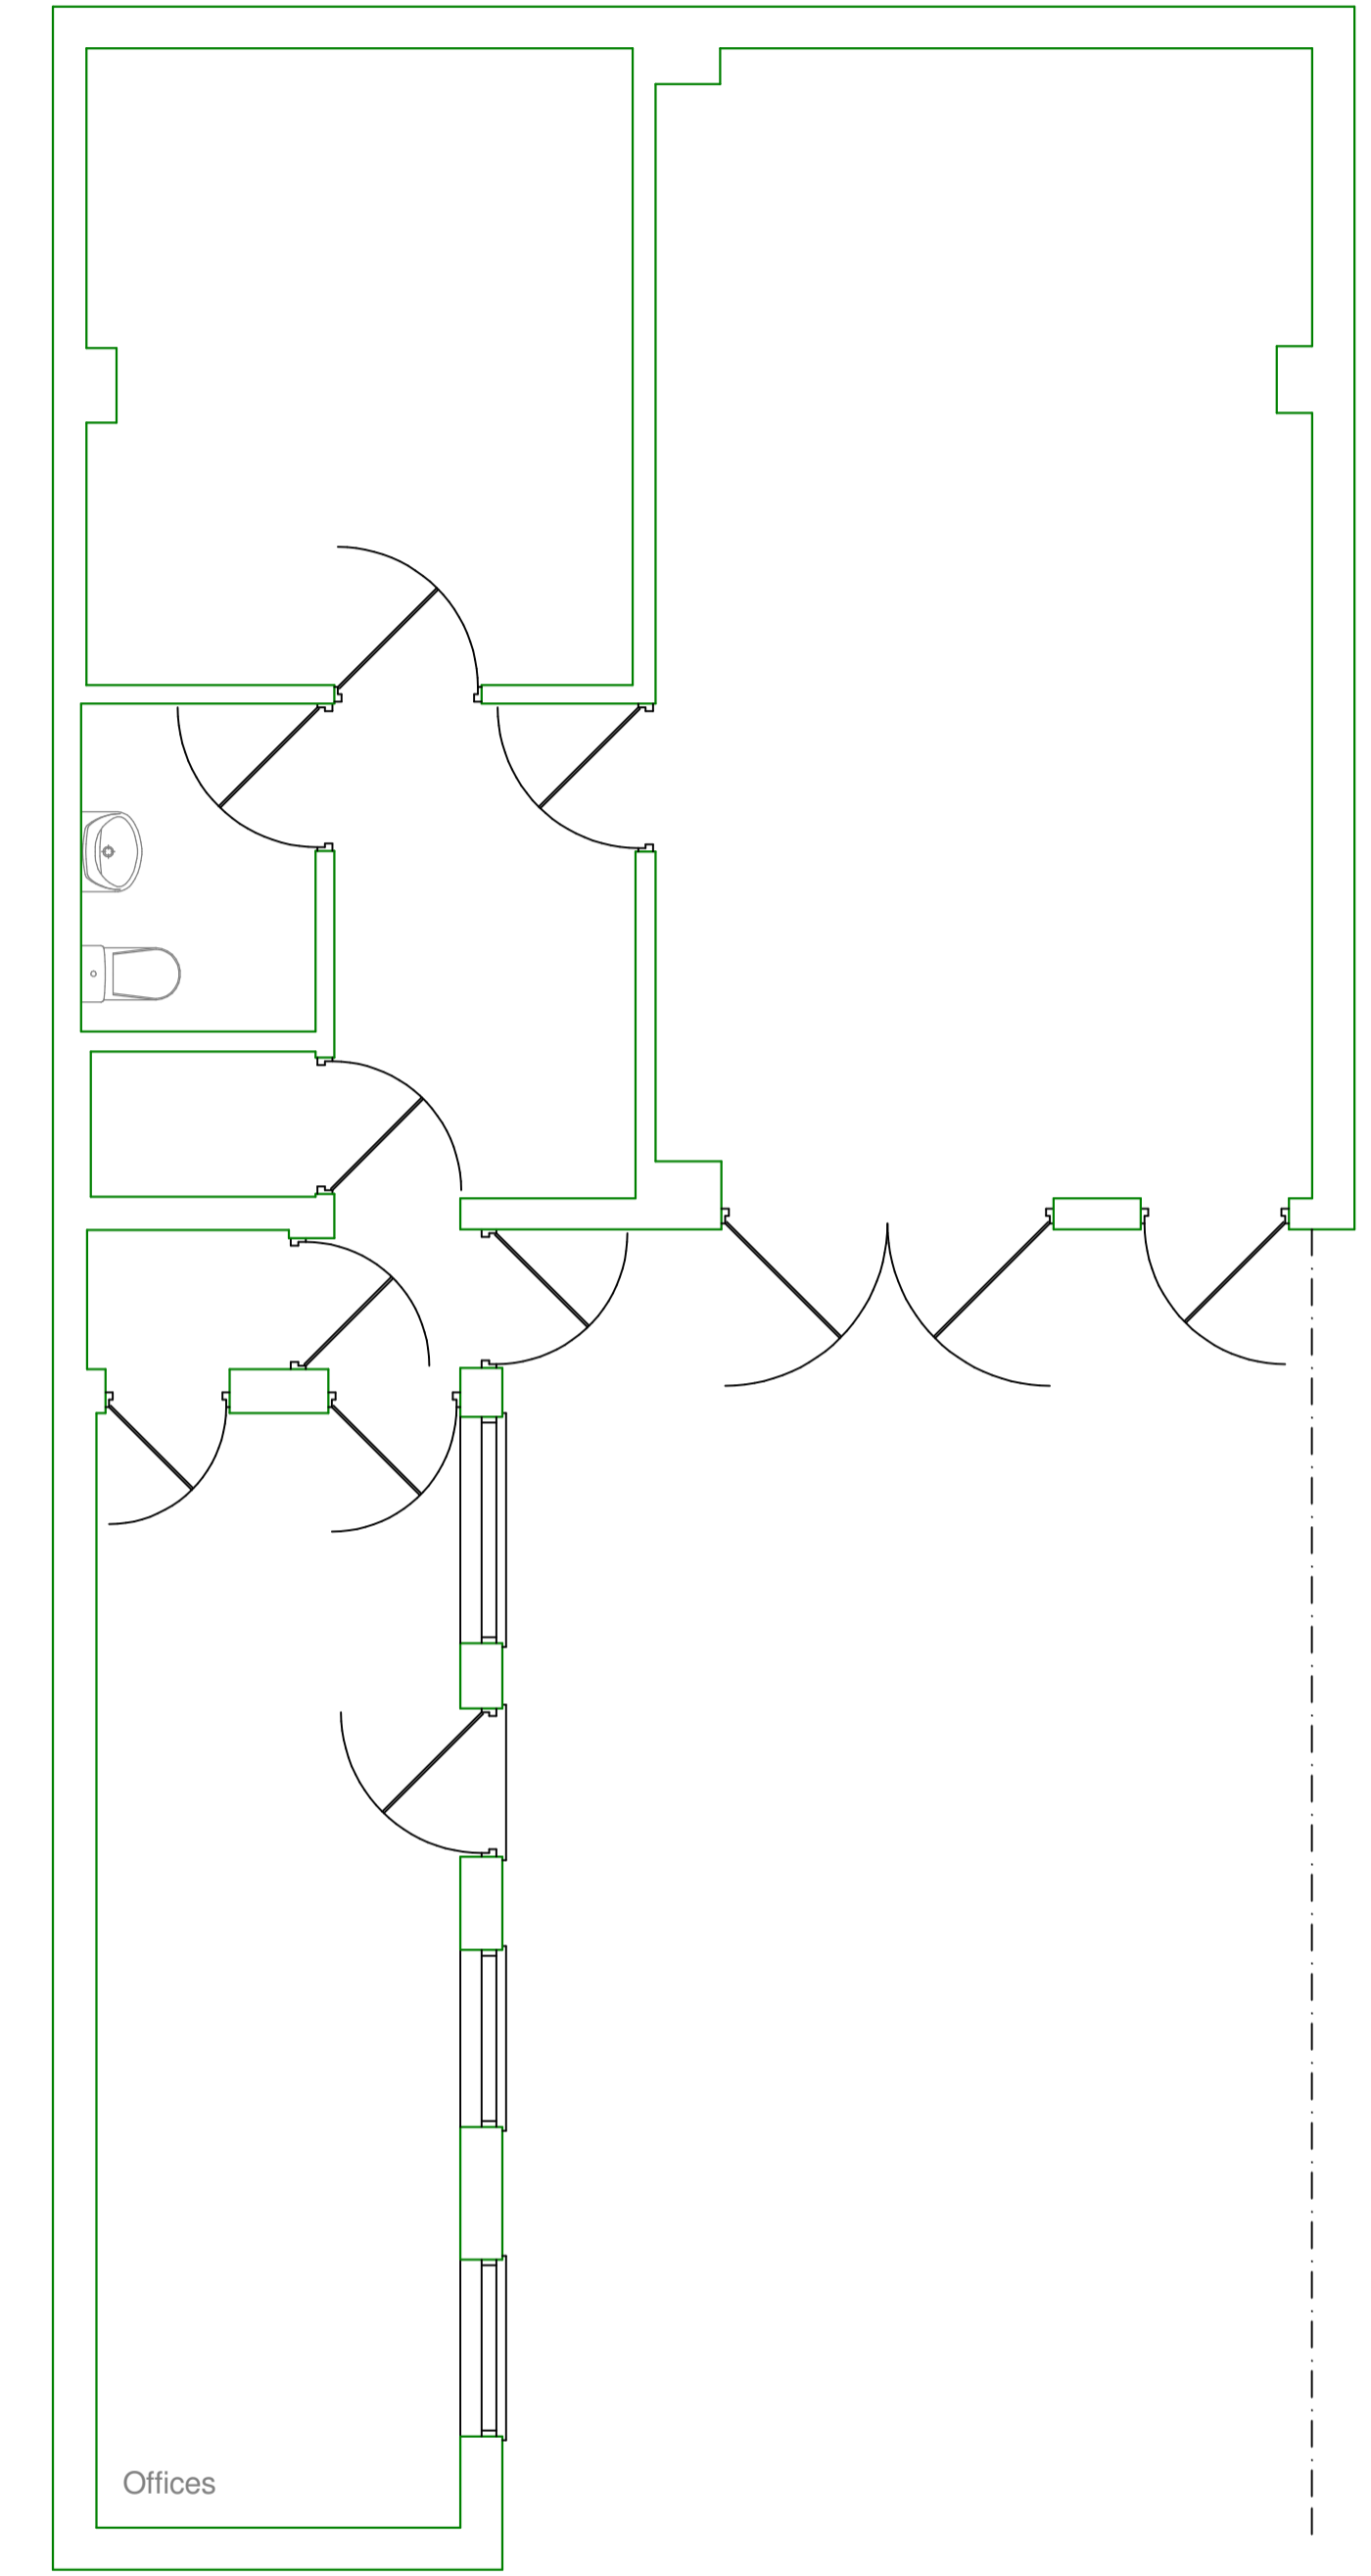 

Existing Ground Floor Plan

 

Job Title:-	Unit 1, The Courtyard, North Street, Wigston, Leicester, LE18 1PS		
Dwg Title:-	Existing Plans and Elevations		
Date:-	February 2024		
Scale:-	1:50 1:100 1:500 1:1250		
Dwg No:-	Size:-	Rev	
4056 - 01	A1	A	