



Existing Rear Elevation

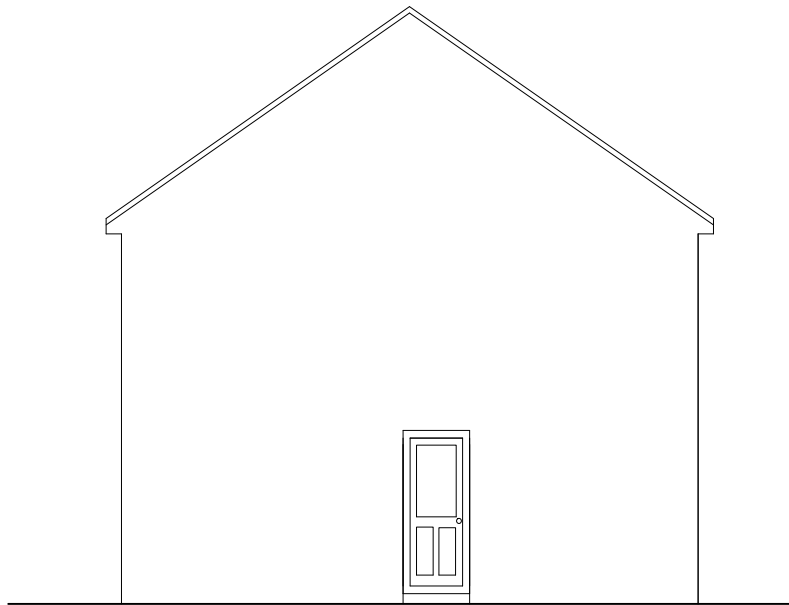

Existing Side Elevation

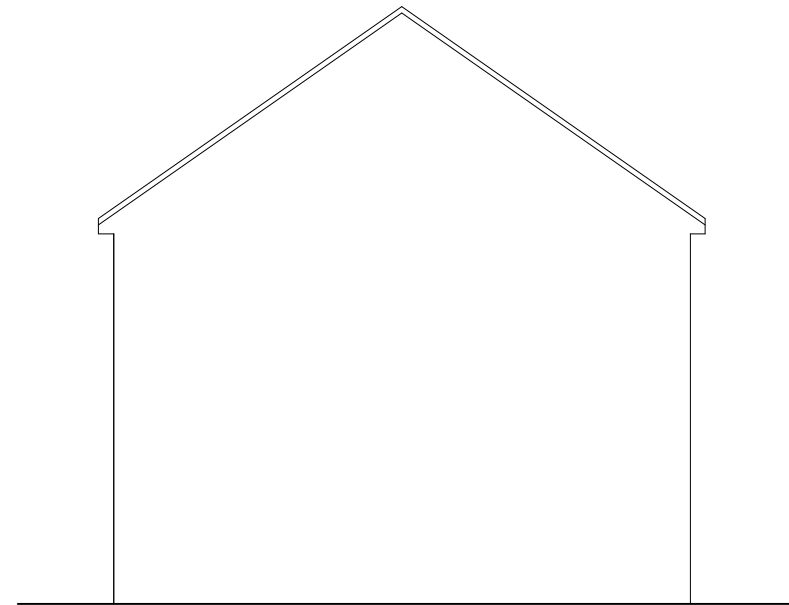


Existing Side Elevation




Proposed Rear Elevation

Rear Dormer Volume
 Height - 2.52m
 Depth - 3.61m
 Length - 9.1m
 length x width x height
 Total Volume = 41.39 Cubic Meters

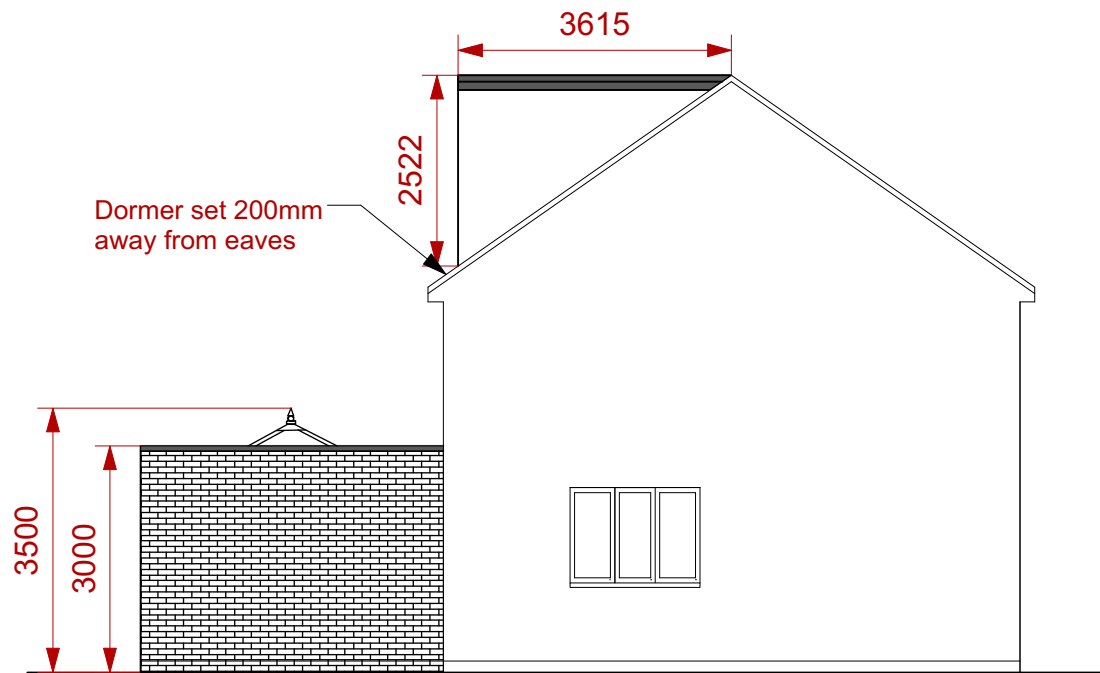

Proposed Side Elevation

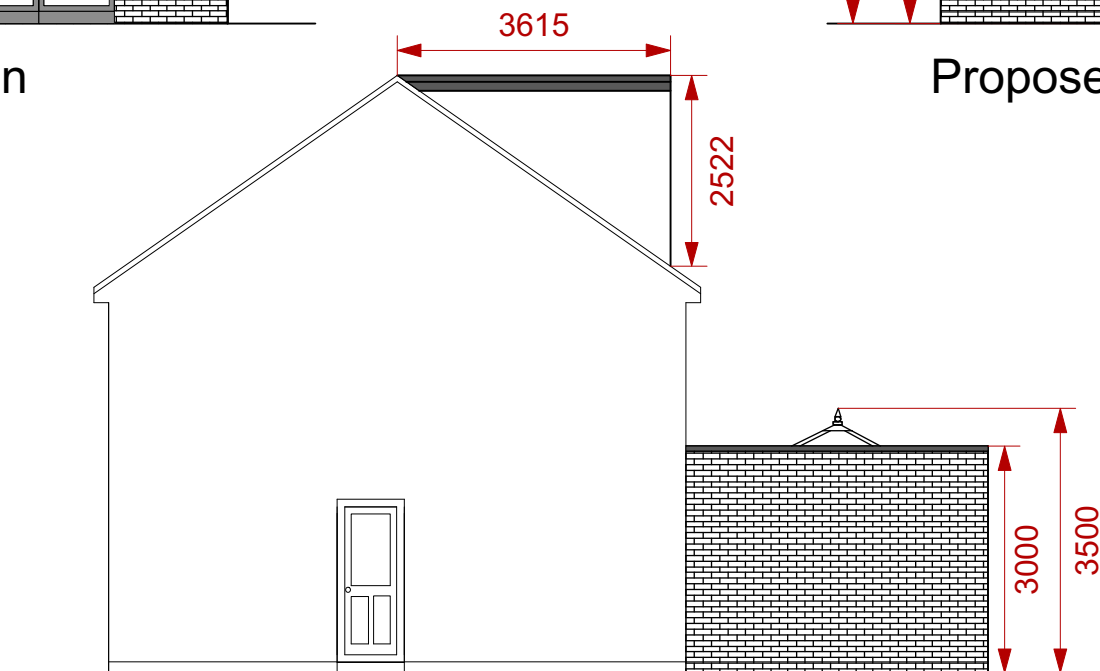

Proposed Side Elevation



Project
 Proposed loft conversion and single storey rear extension at: 27a Pipistrelle Way, Oadby, LE2 4QA

Sheet number 2
 Existing and proposed Elevations

Scale 1:100

Please reply to: Greenacre Drive Leicester LE5 6TE
 Mobile: 07969919528
 Email: sajjad@sidesigns.co.uk

All dimensions to be checked on site and not scaled off this drawing.