

BLOCK/SITE PLAN

AREA 90m x 90m

SCALE: 1:500 on A4

CENTRE COORDINATES: 464331 , 299780



EXISTING



Supplied by Streetwise Maps Ltd

www.streetwise.net

Licence No: 100047474


14:05:40 16/01/2024

BLOCK/SITE PLAN

AREA 90m x 90m

SCALE: 1:500 on A4

CENTRE COORDINATES: 464331 , 299780

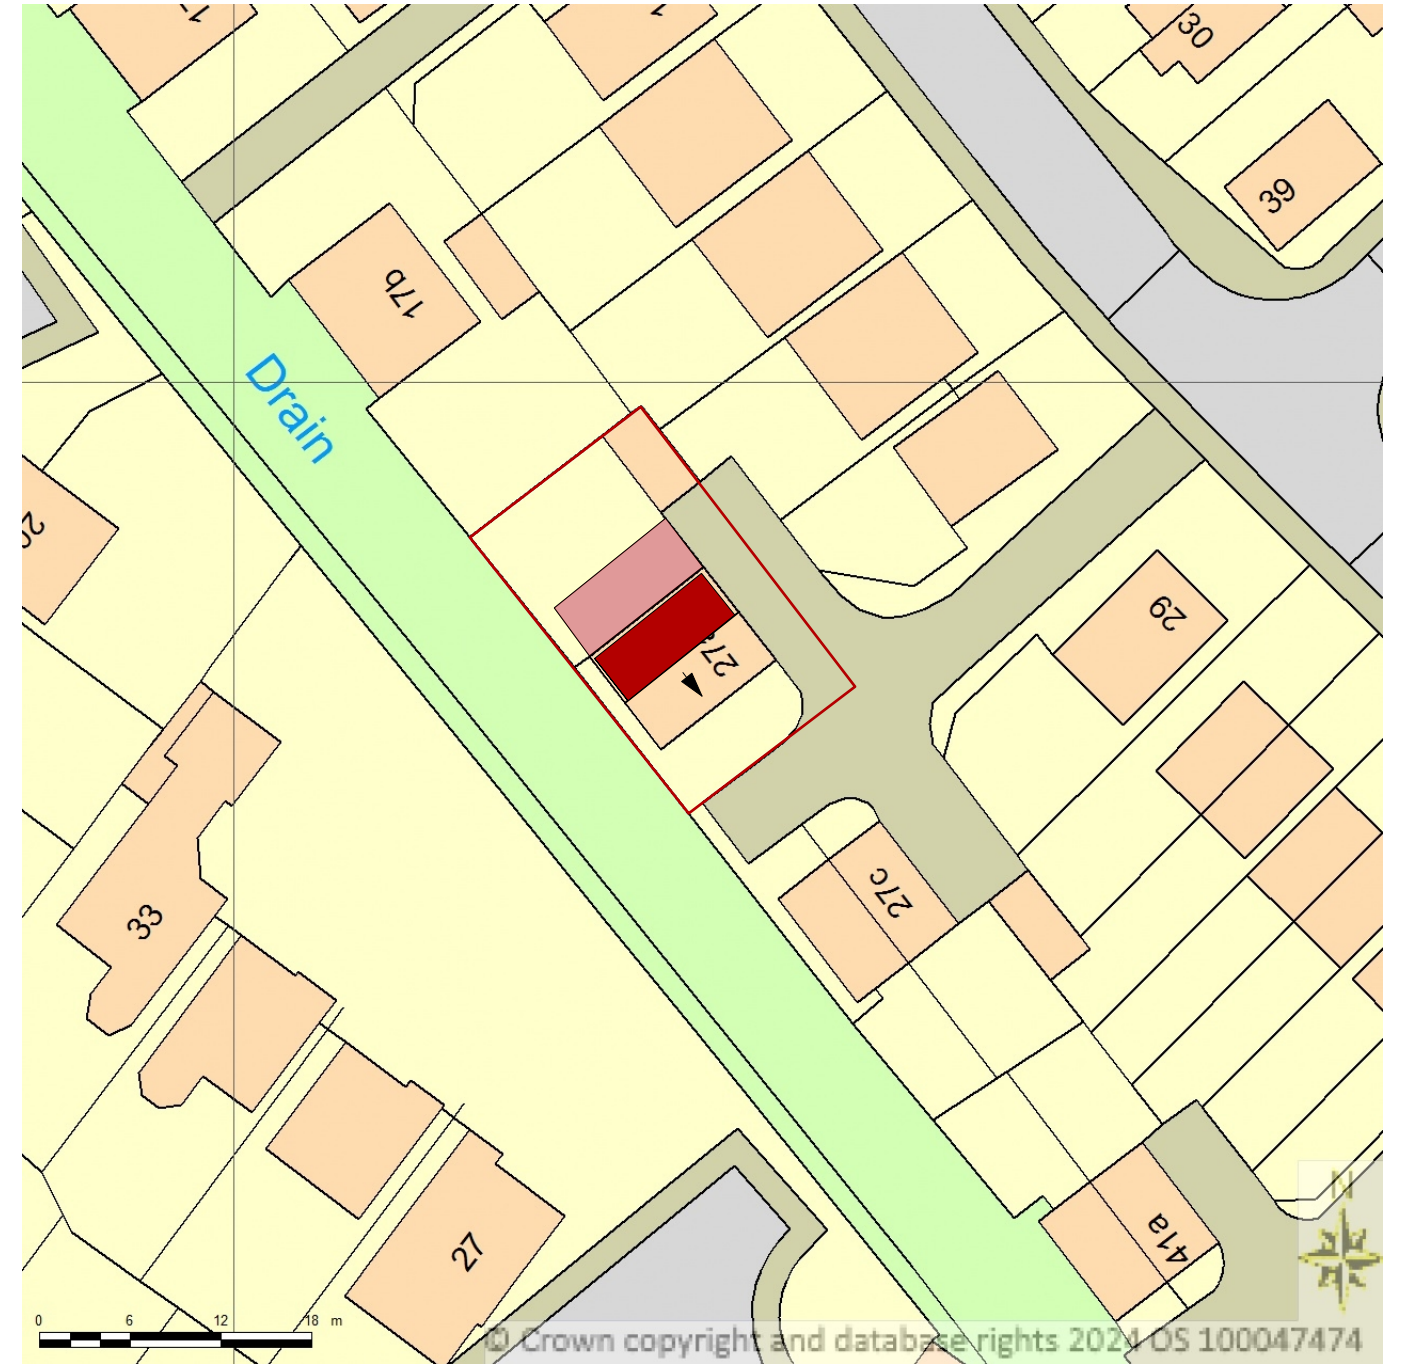

PROPOSED



Supplied by Streetwise Maps Ltd

www.streetwise.net

Licence No: 100047474

14:05:40 16/01/2024