



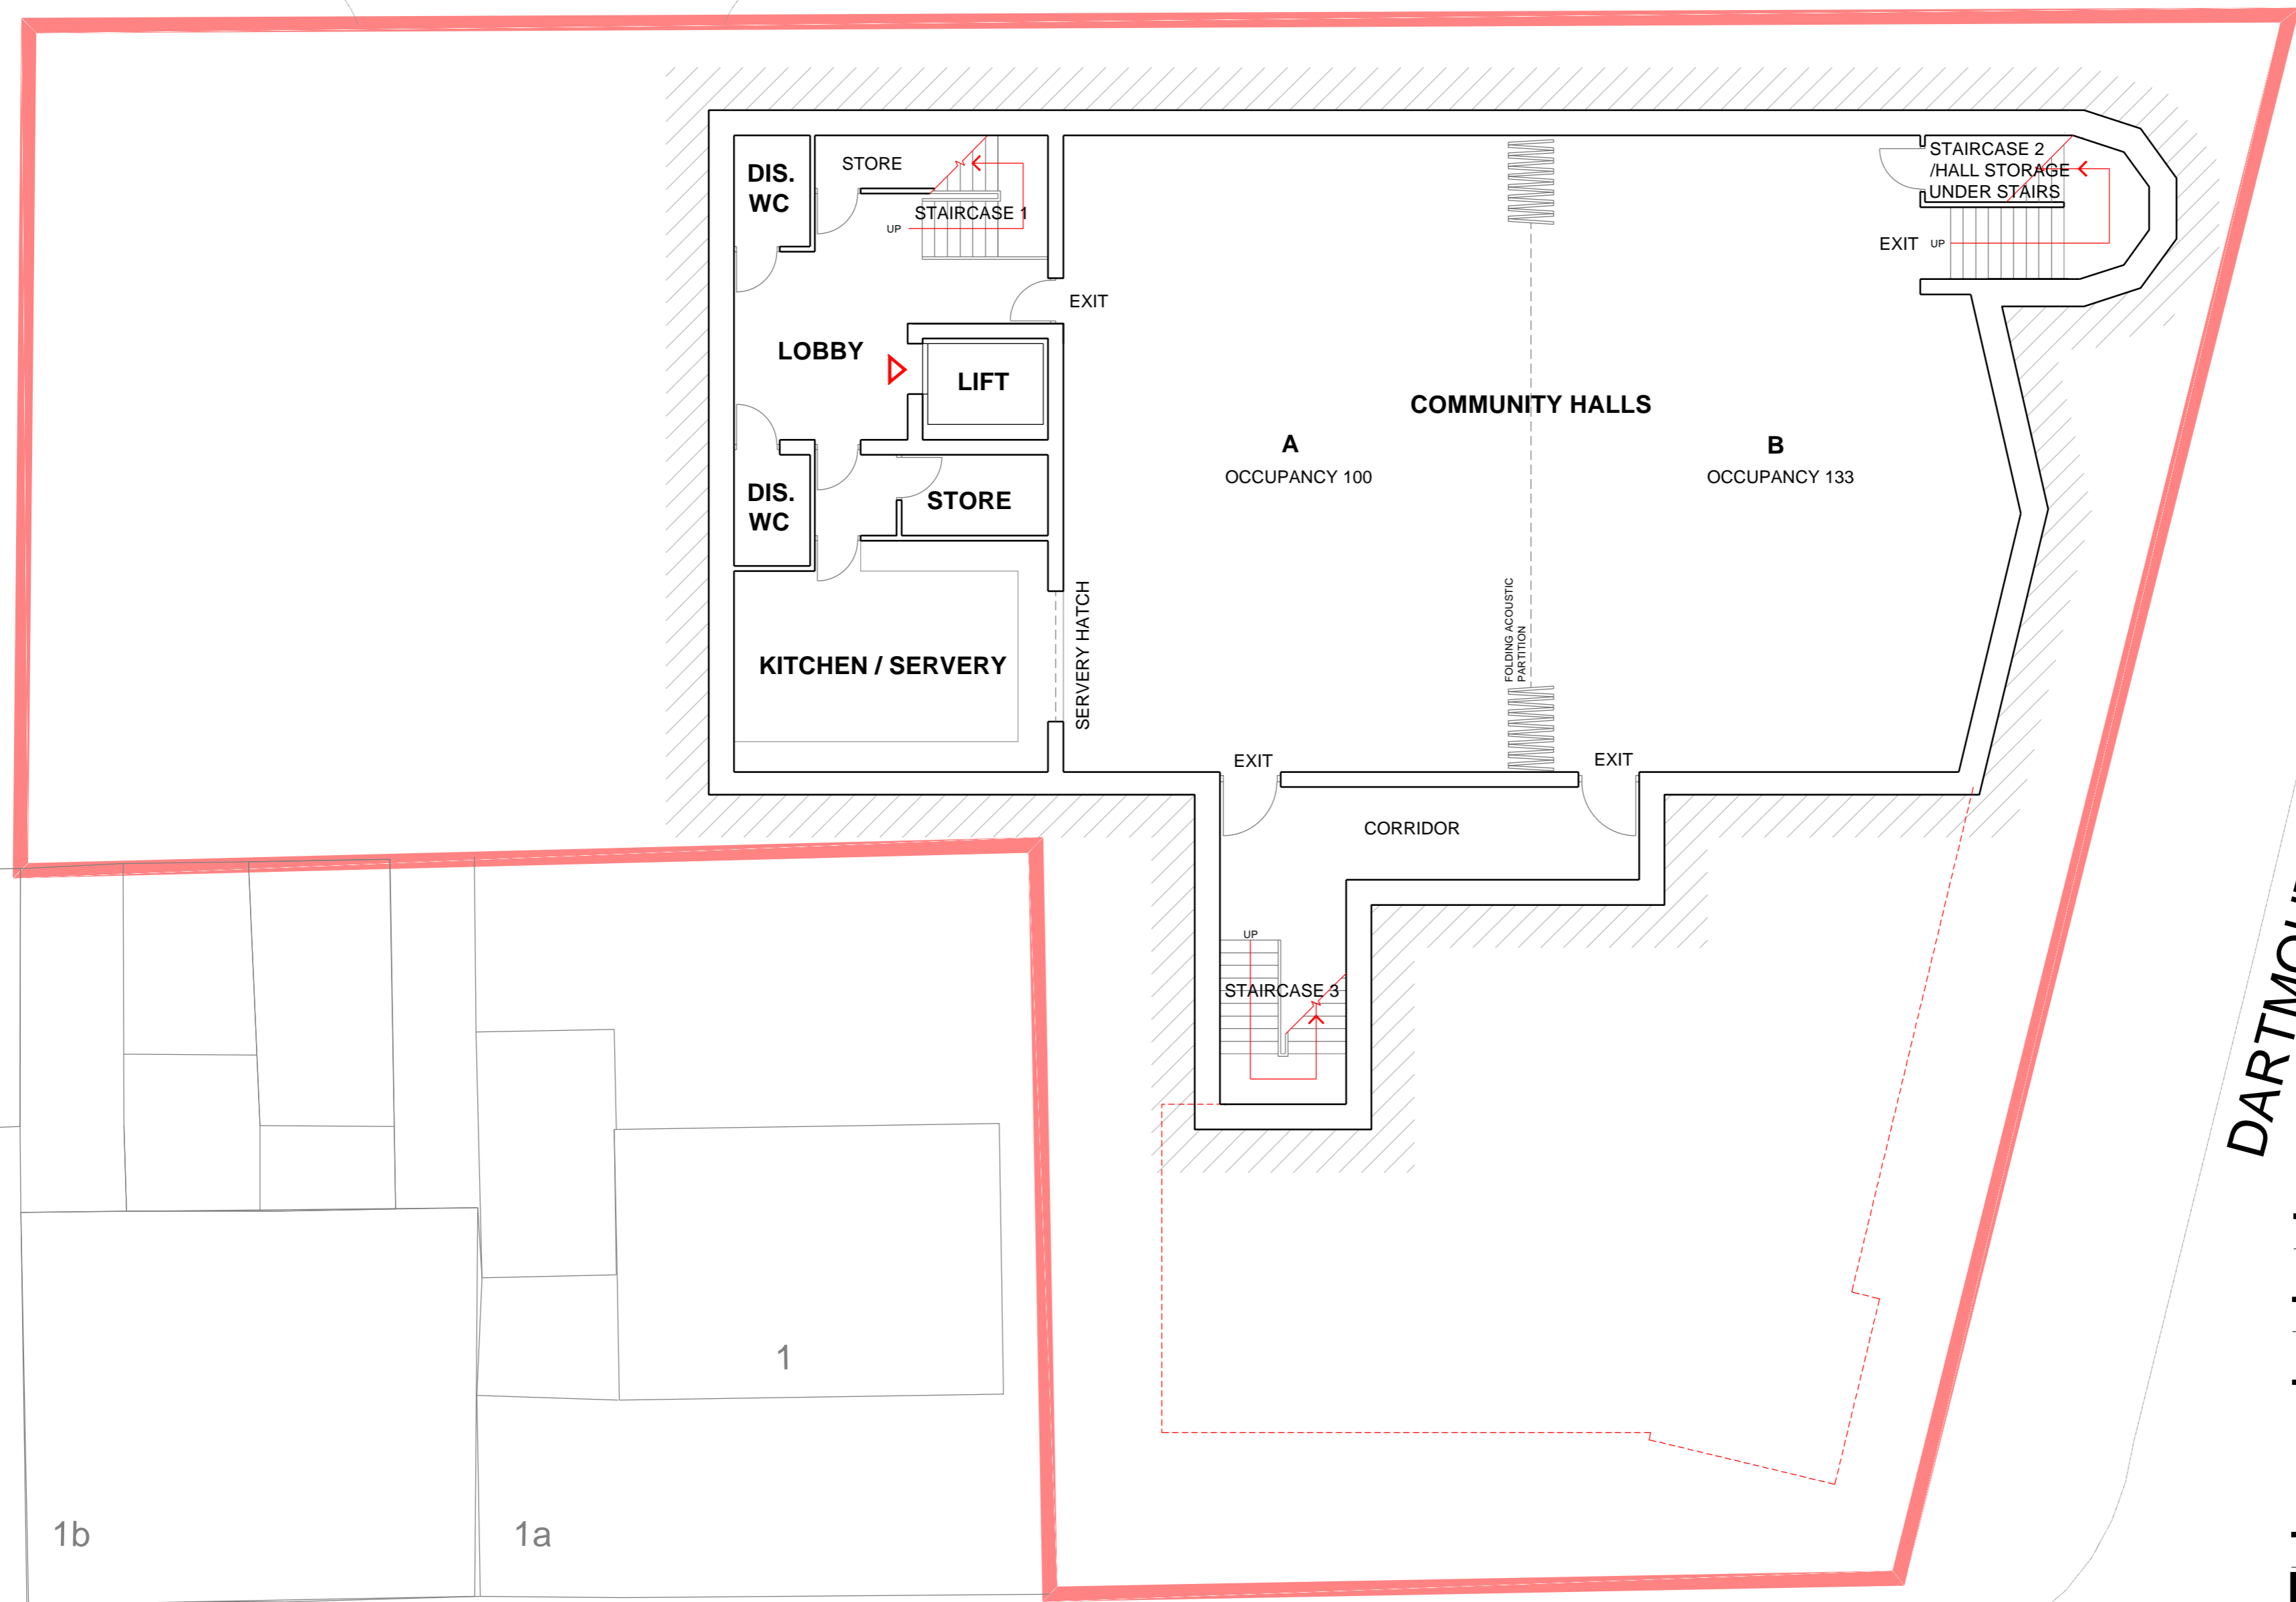

NOTES:

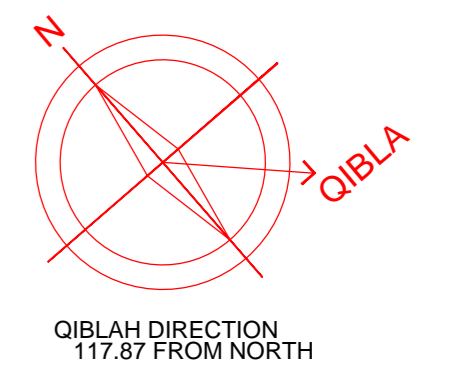


DARTMOUTH STREET

REVISIONS:

B	19-12-2023	MINOR AMENDMENTS, OUTLINE OF HOMES ABOVE ADDED	RJ
A	13-12-2023	SITE BOUNDARY ADDED, MINOR ADJUSTMENTS	UH

PROJECT PHASE

RIBA STAGE 3 - DEVELOPED DESIGN

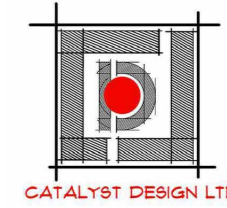

CATALYST DESIGN LTD
ARCHITECTURAL SERVICES
BRANSTON COURT, BRANSTON STREET
JEWELLERY QUARTER, BIRMINGHAM B18 6BA
www.catalystdesignltd.co.uk

CLIENT

PROJECT

JAMI MASJID & COMMUNITY CENTRE

DRAWING No.	REVISION	DRAWING TITLE
1717-201	B	PROPOSED BASEMENT FLOOR PLAN
SCALE 1: 100 @ A2	CHECKED MB	DATE DEC23 DRAWN UH