




NOTES:

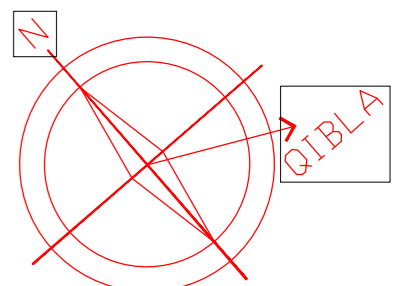


QIBLAH DIRECTION  
117.87 FROM NORTH

DARTMOUTH STREET

DUKE STREET

25m VISION SPLAY


BROOK STREET

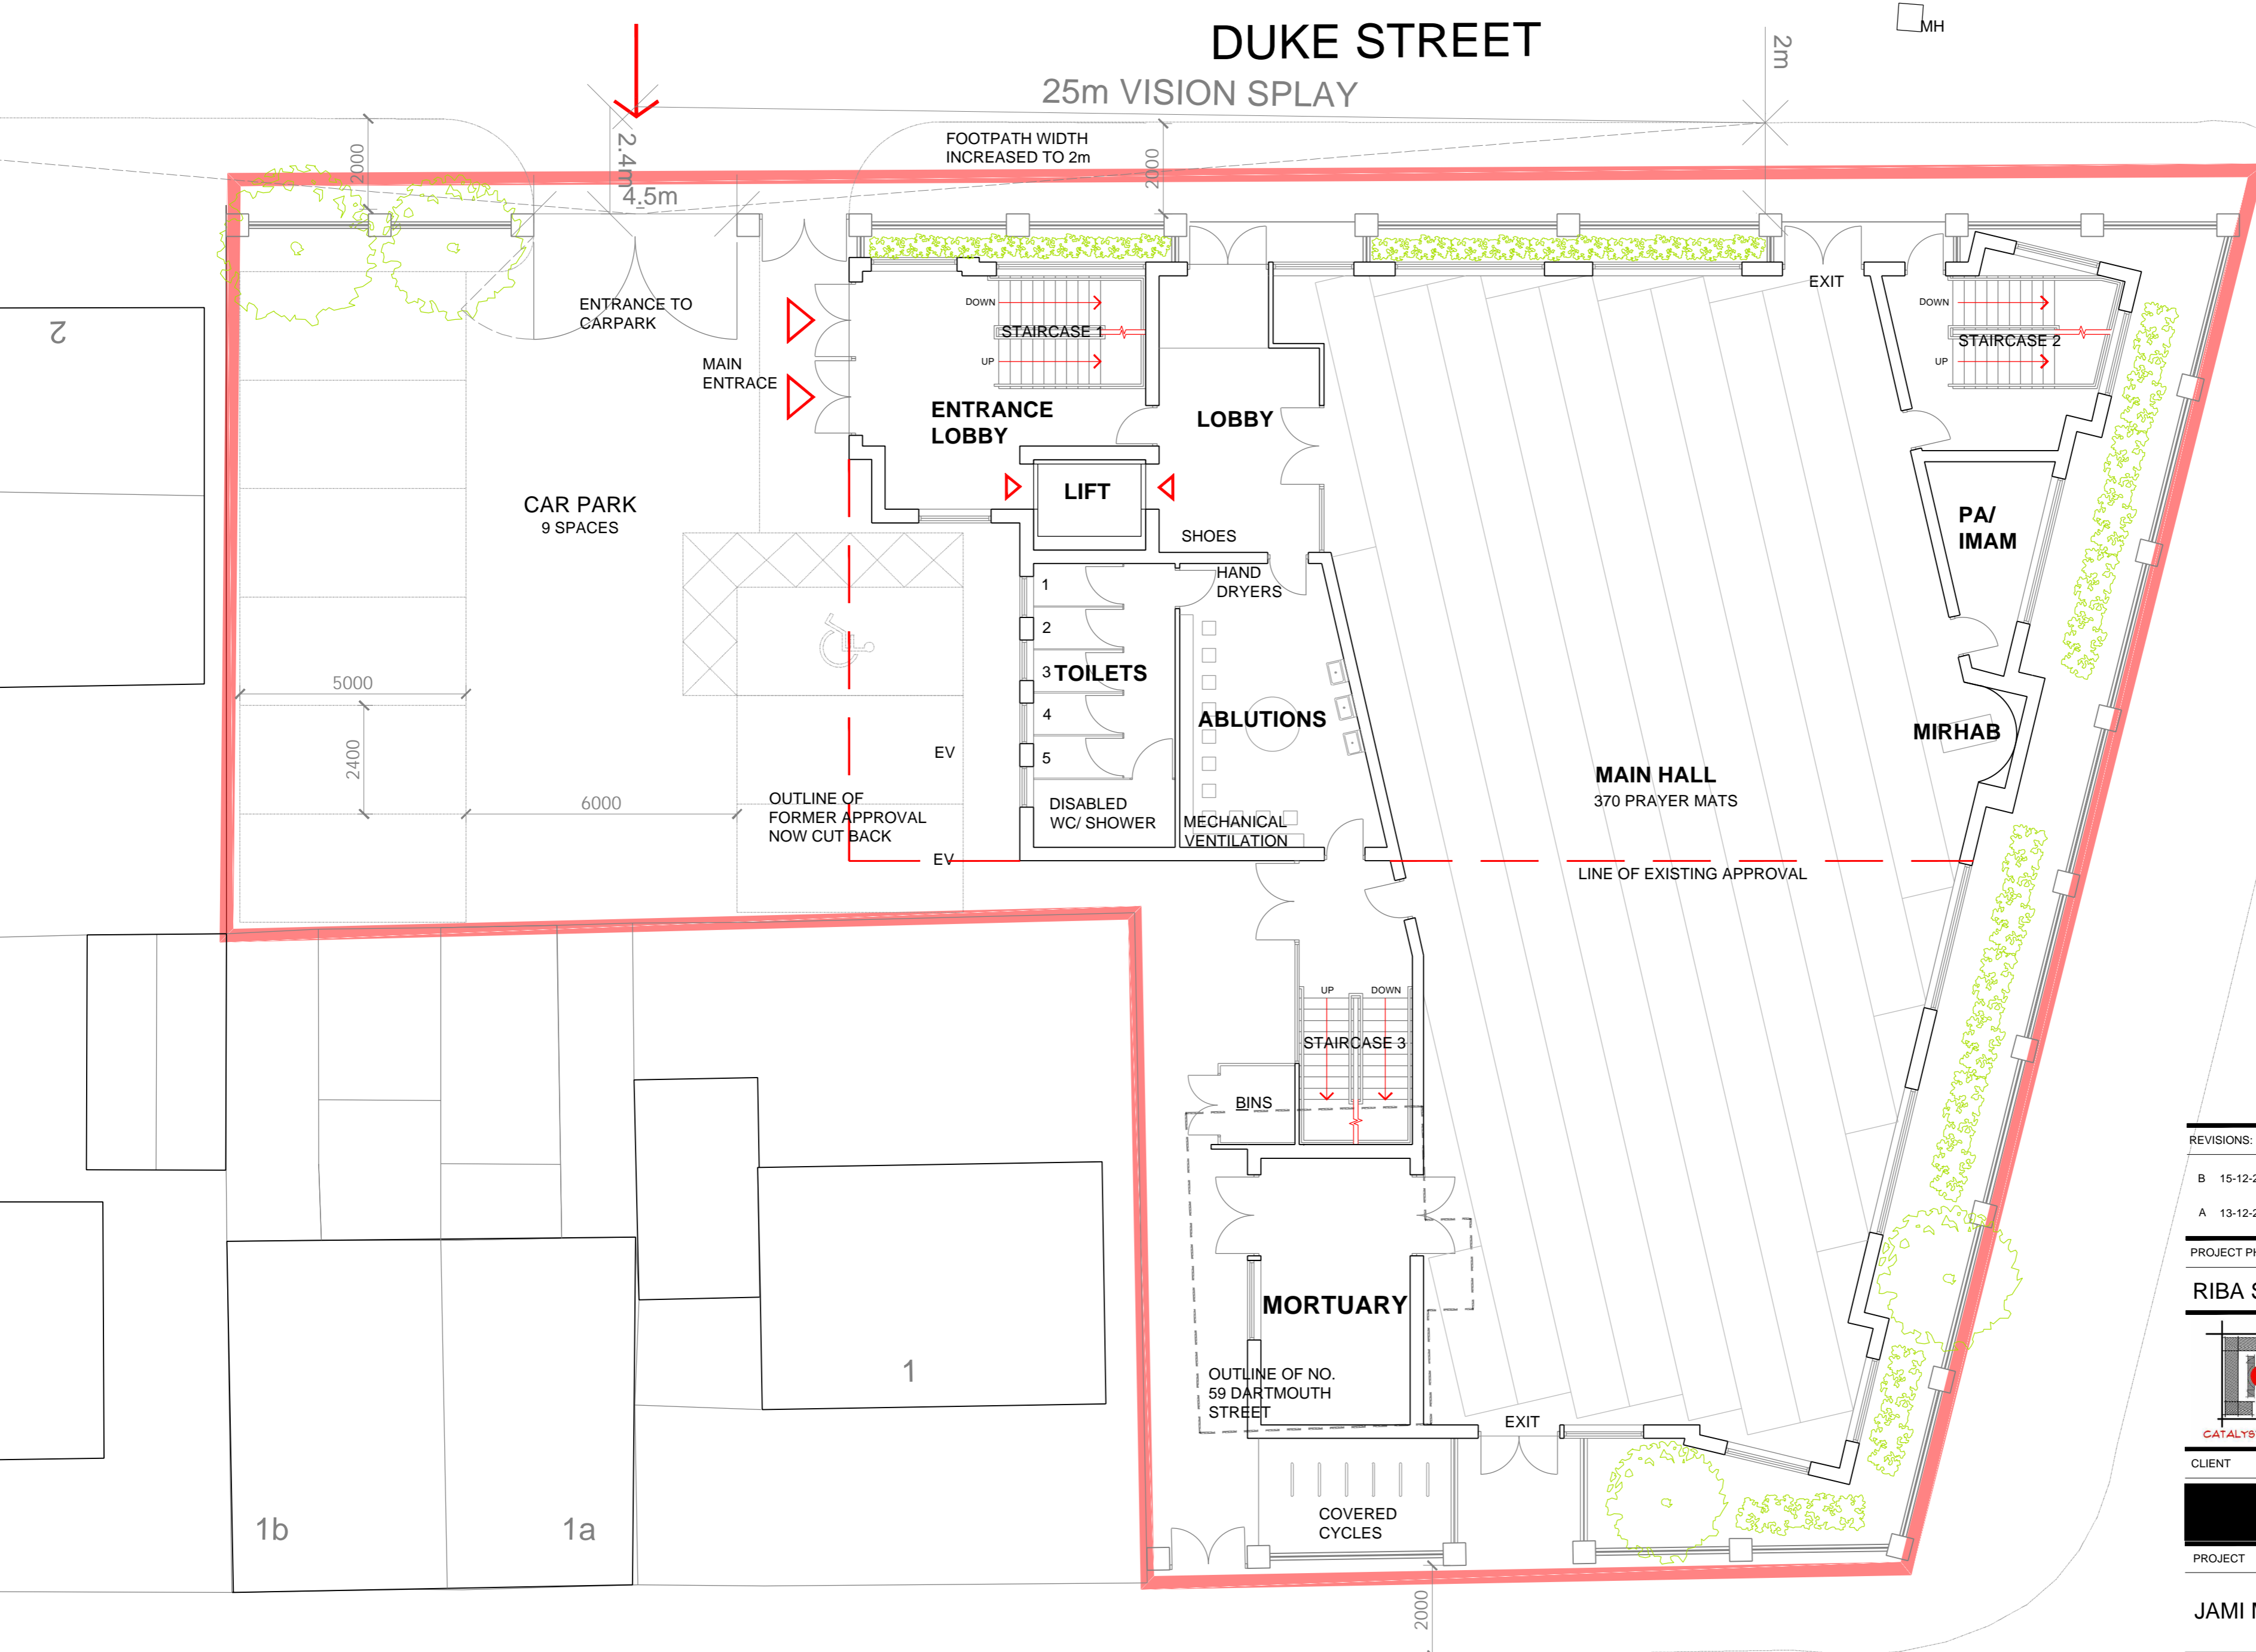

REVISIONS:

B	15-12-2023	FURTHER LANDSCAPING, VISION SPLAY, CYCLE AND BIN STORE ADDED. MINOR ADJUSTMENTS	RJ/ UH
A	13-12-2023	LANDSCAPING, WINDOWS AND CAR CHARGING ADDED. ANNOTATION FOR INCREASE OF PAVEMENT TO 2m	UH

PROJECT PHASE  
**RIBA STAGE 3 - DEVELOPED DESIGN**

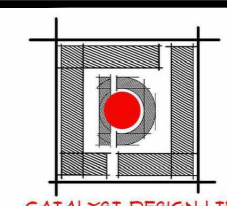

CATALYST DESIGN LTD  
ARCHITECTURAL SERVICES  
BRANSTON COURT, BRANSTON STREET  
JEWELLERY QUARTER, BIRMINGHAM B18 6BA  
www.catalystdesignltd.co.uk

CLIENT  
PROJECT

**JAMI MASJID & COMMUNITY CENTRE**

DRAWING No.	REVISION	DRAWING TITLE
<b>1717-202</b>	<b>B</b>	PROPOSED GROUND FLOOR PLAN
SCALE 1: 100 @ A2	CHECKED MB	DATE DEC23 DRAWN UH