


DUKE STREET

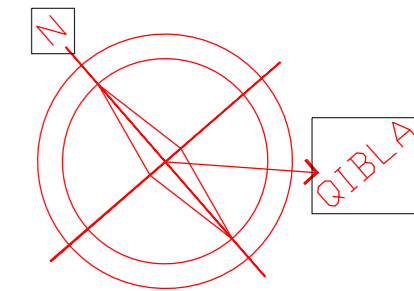

QIBLAH DIRECTION
117.87 FROM NORTH


CARPARK

LINE OF FORMER APPROVAL

IMPROVEMENTS FROM 11 BEYOND DARTMOUTH STREET

LINE OF MANSARD

DARTMOUTH STREET

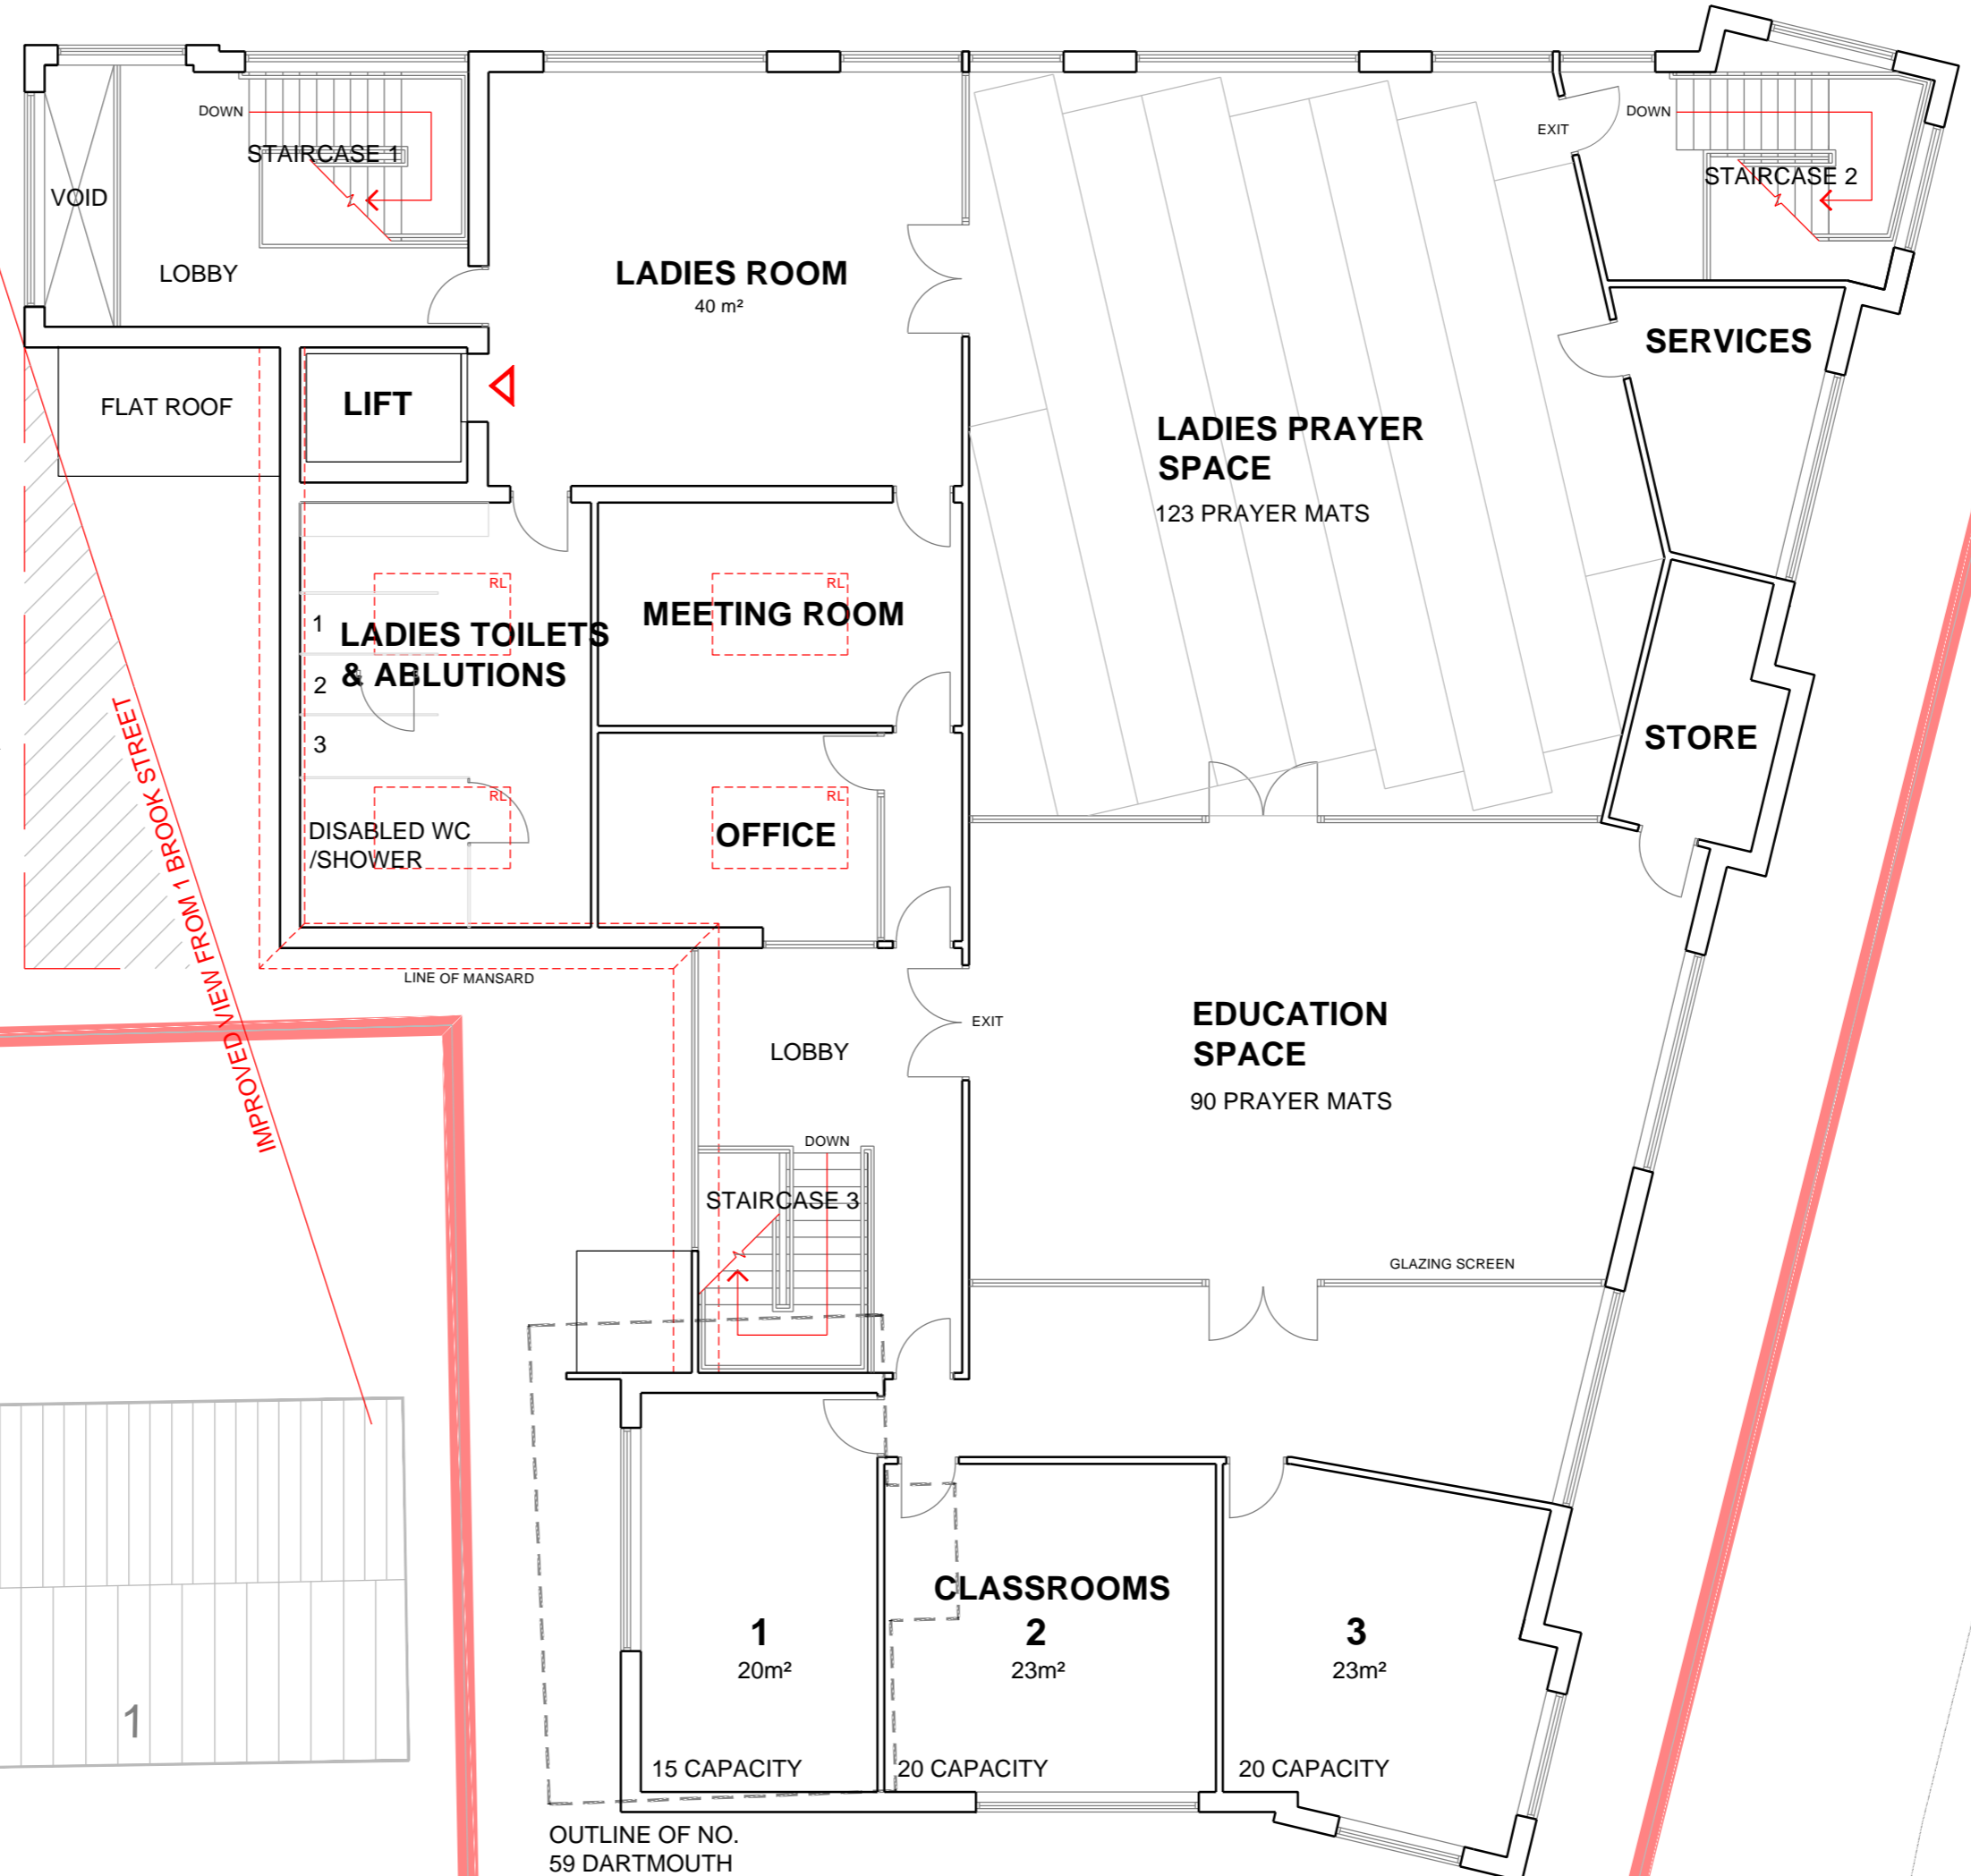


OUTLINE OF NO. 59 DARTMOUTH STREET

REVISIONS:

B	19-12-2023	MINOR AMENDMENTS ON THE PLAN	RJ
A	13-12-2023	STORE ADDED, ROOFLIGHTS ADDED, MINOR ADJUSTMENTS TO WINDOWS	UH

PROJECT PHASE
RIBA STAGE 3 - DEVELOPED DESIGN

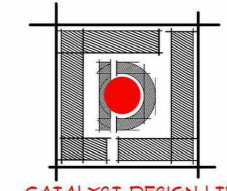

CATALYST DESIGN LTD
ARCHITECTURAL SERVICES
BRANSTON COURT, BRANSTON STREET
JEWELLERY QUARTER, BIRMINGHAM B18 6BA
www.catalystdesignltd.co.uk

CLIENT
PROJECT

JAMI MASJID & COMMUNITY CENTRE

BROOK STREET



DRAWING No.	REVISION	DRAWING TITLE
1717-203	B	PROPOSED FIRST FLOOR PLAN
SCALE 1: 100 @ A2	CHECKED MB	DATE JULY23 DRAWN UH