

 


SITE PLAN
SCALE 1:500

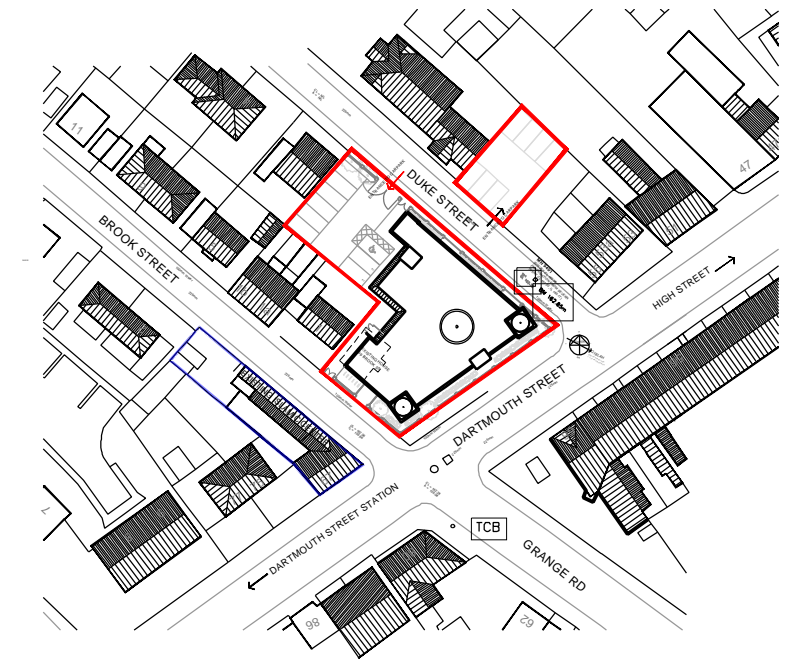


LOCATION PLAN
SCALE 1:1250

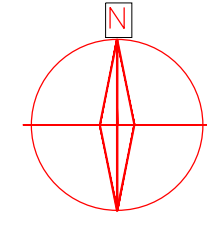

REVISIONS:

B	30-01-2024	DRAINAGE REMOVED, MINOR AMENDMENTS	UH
A	19-12-2023	DRAWING UPDATED TO INCLUDE ADJACENT LAND IN OWNERSHIP BOUNDARY, VACANT SITE AND EXISTING MOSQUE, DRAINAGE AND WATER INFORMATION ADDED	UH

PROJECT PHASE
RIBA STAGE 3: DEVELOPED DESIGN

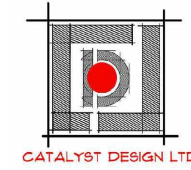

CATALYST DESIGN LTD
ARCHITECTURAL SERVICES
BRANSTON COURT, BRANSTON STREET
JEWELLERY QUARTER, BIRMINGHAM B18 6BA
Tel: 0121 523 0895
www.catalystdesignltd.co.uk

CLIENT
WEST BROMWICH BANGLADESHI MUSLIM ASSOCIATION AND ISLAMIC CENTRE

PROJECT
[REDACTED] COMMUNITY CENTRE

DRAWING No.	REVISION	DRAWING TITLE
1717 - 200	B	PROPOSED SITE /LOCATION PLAN
SCALE 1: 500 @ A3	CHECKED MAB	DATE DEC23 DRAWN UH