





Proposed Extension

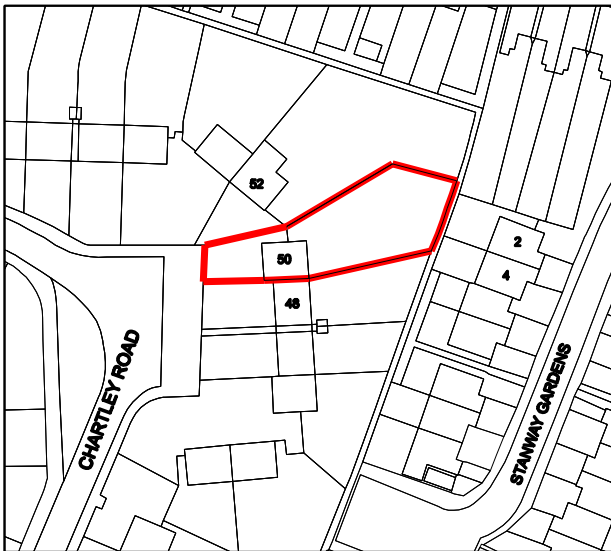

LOCATION PLAN scale 1:1250

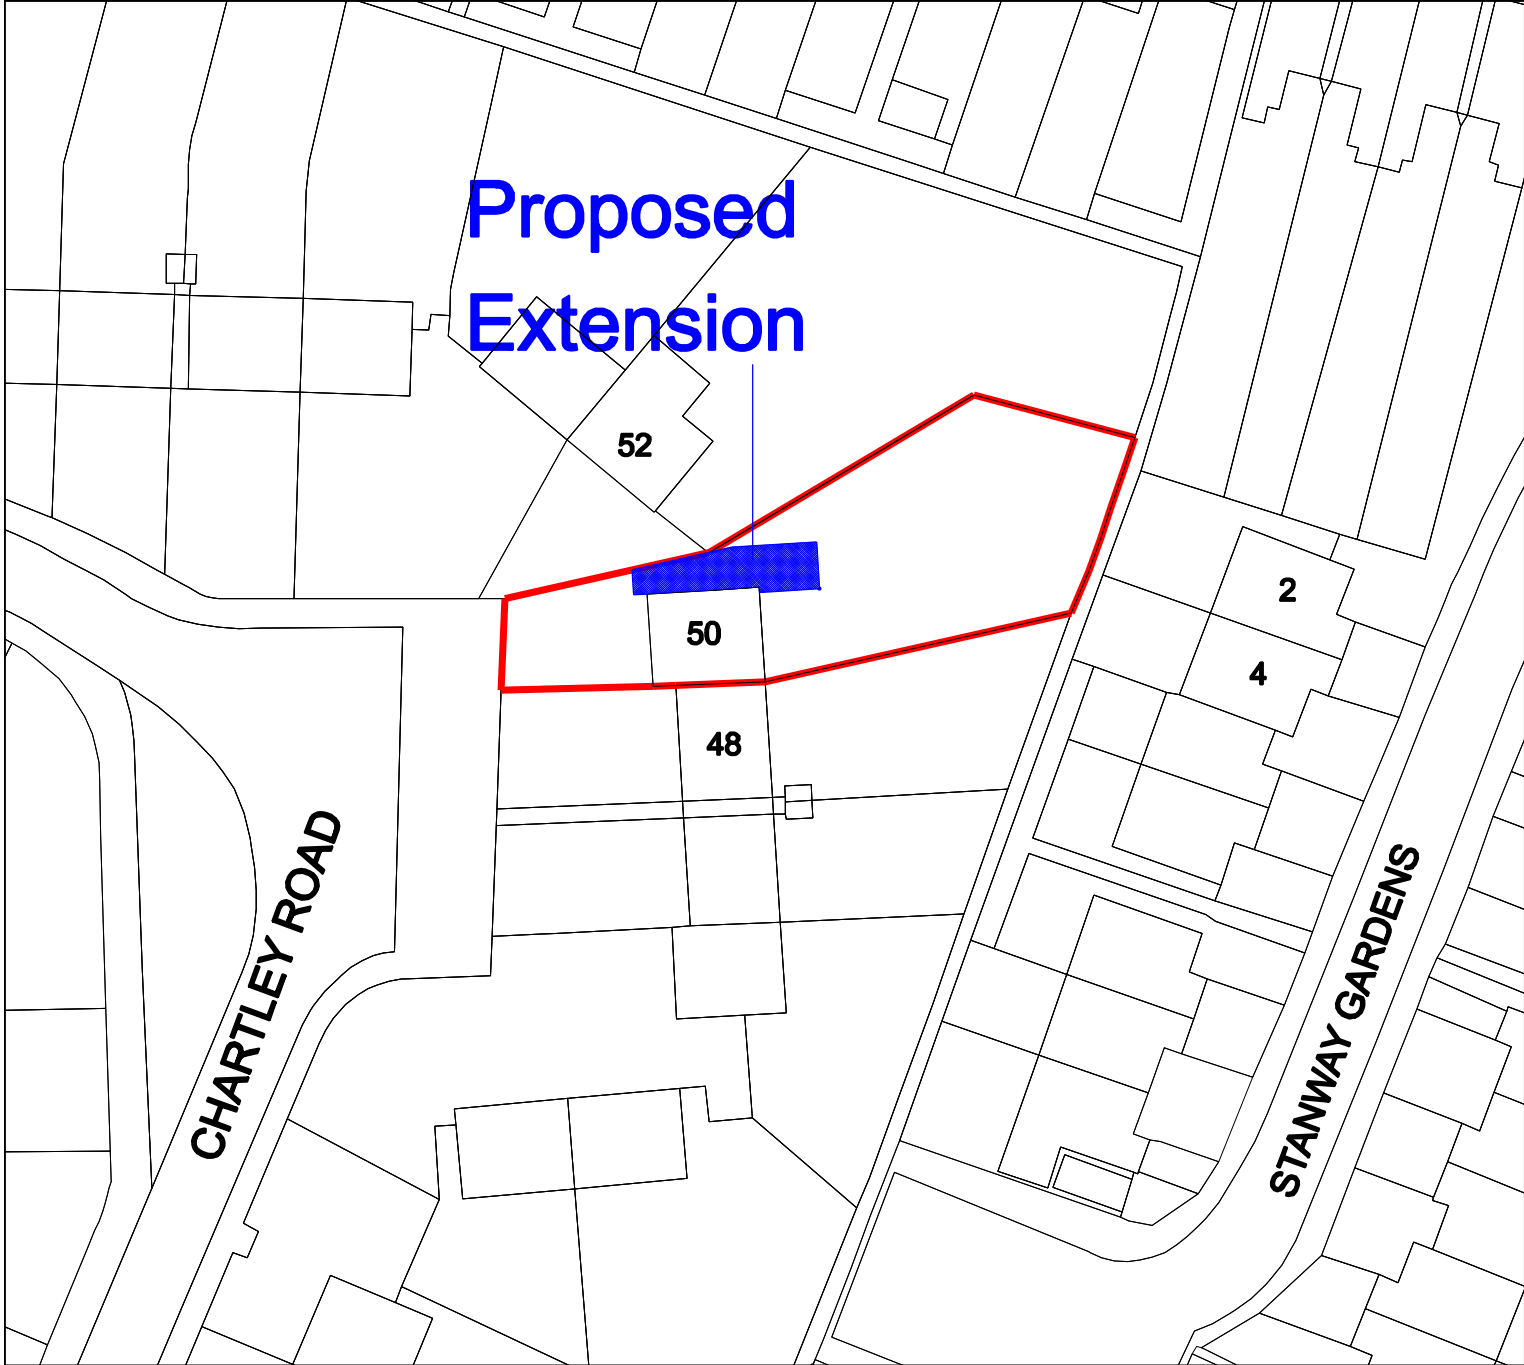

SITE PLAN scale 1:500

  

**Drawing no 3
on A4**