


All dimensions are in mm. Print with no scaling. This plan has been prepared for planning and building regulations only. All dimensions should be checked on site. Copyright 2021 DHL. Crown Copyright. All rights reserved. Licence no. 100019980

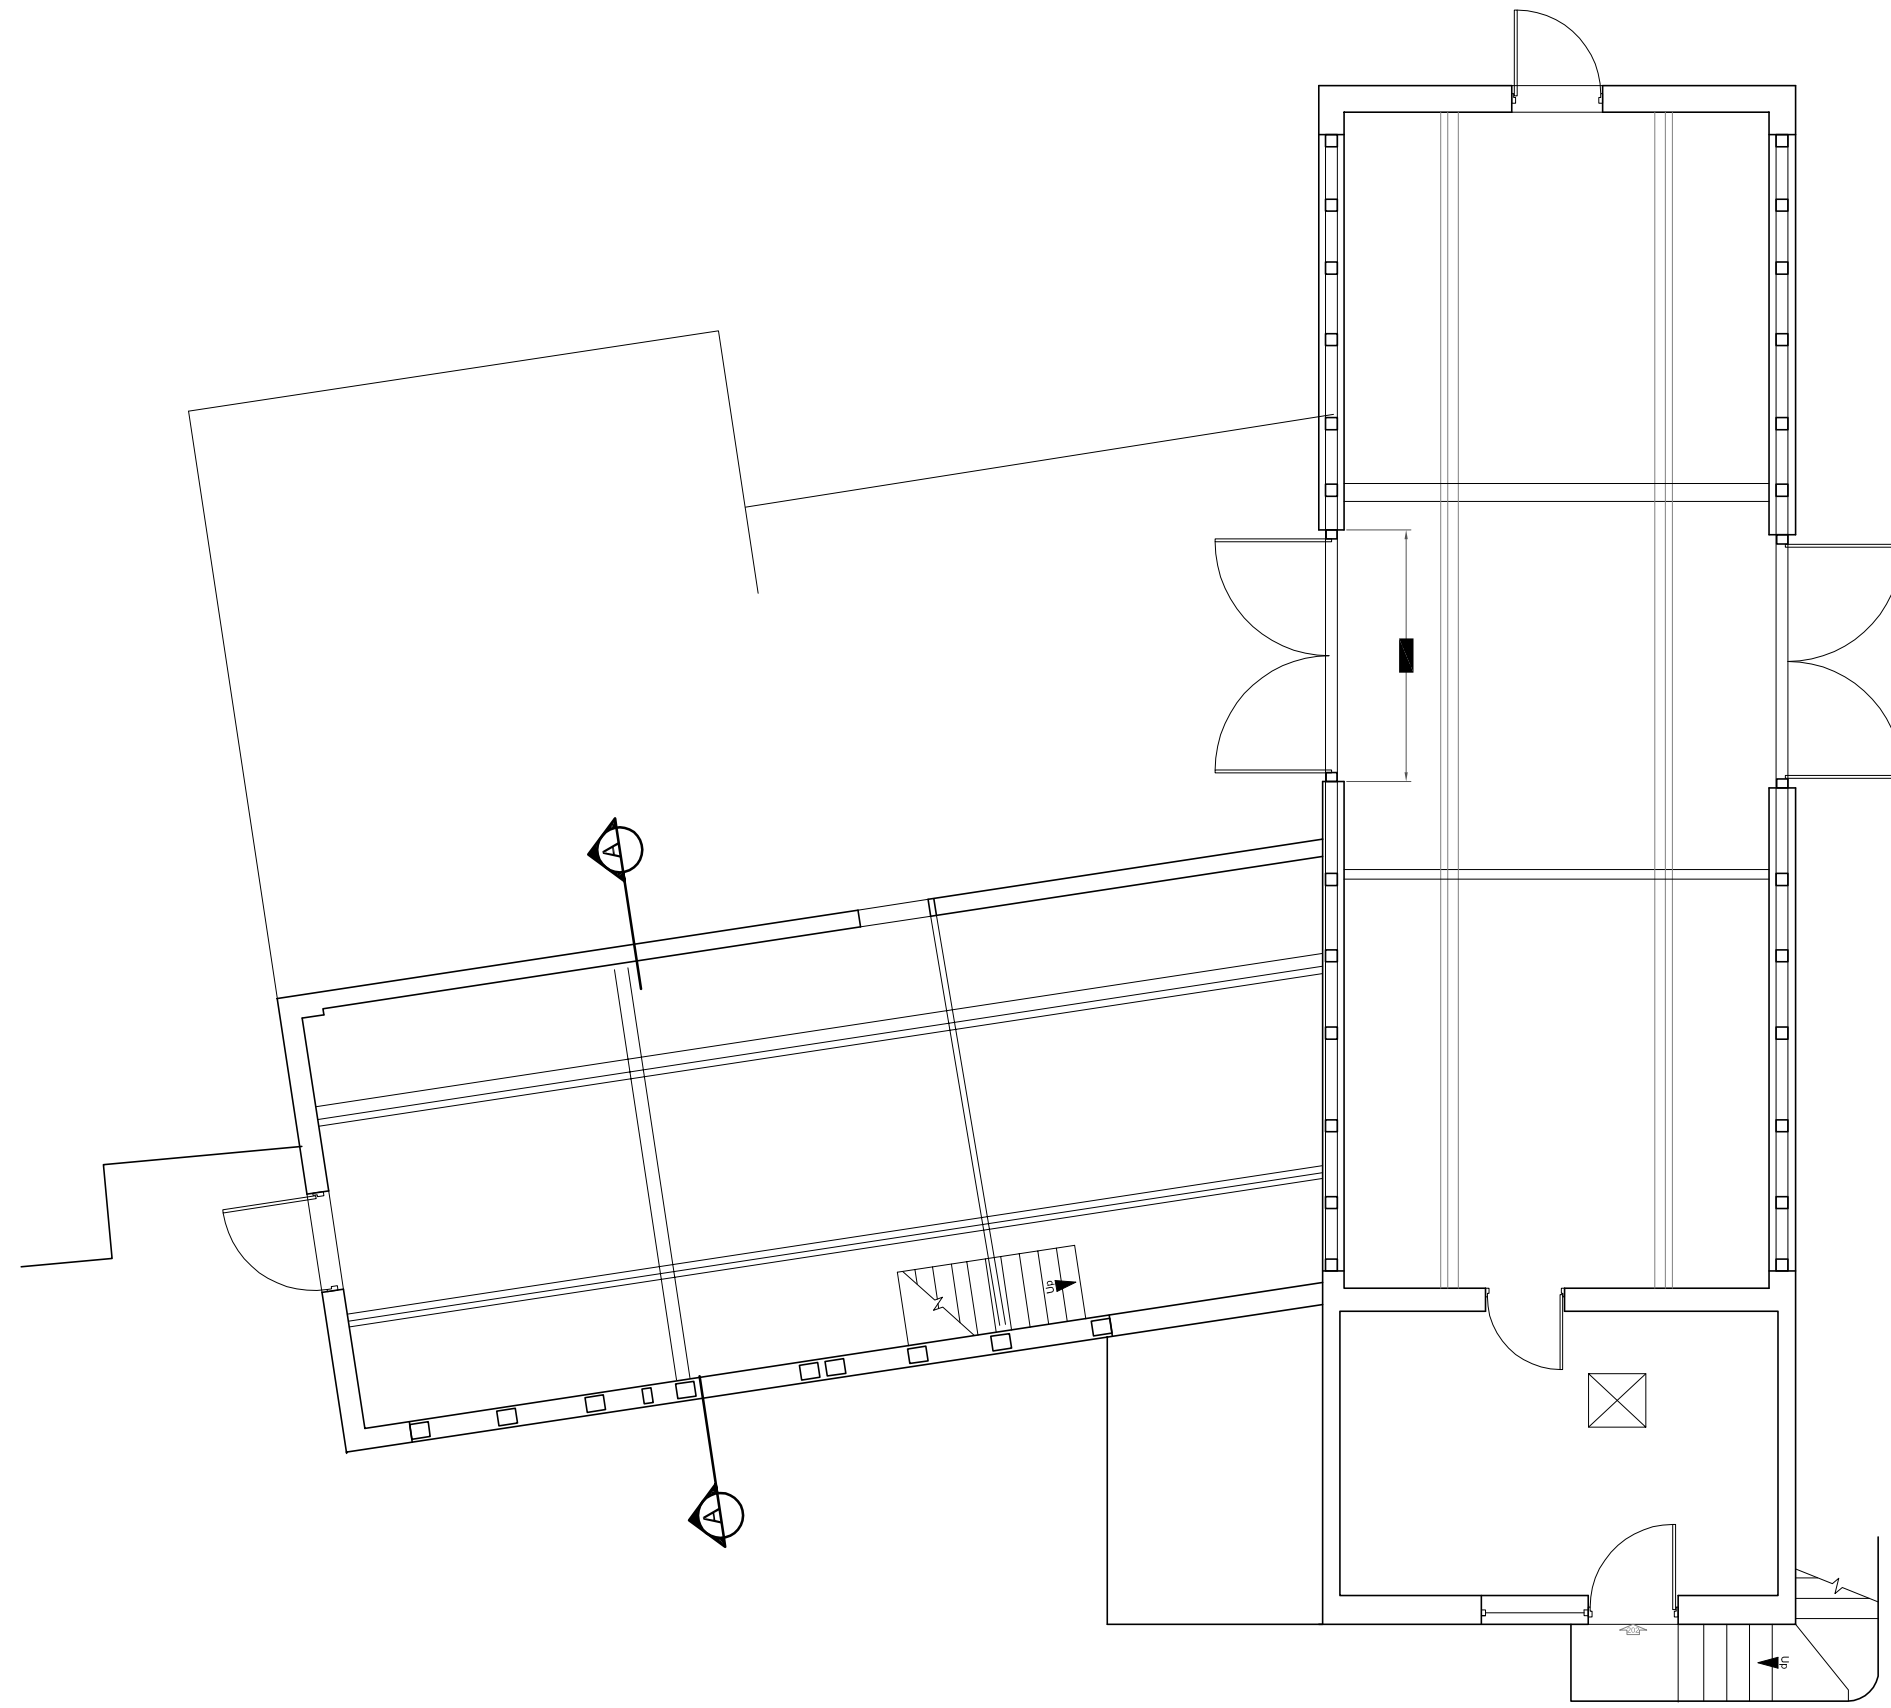

First Floor

Drawing  
**Existing First Floor Plans**

Title  
Barn 1  
Brookside Farm  
Main Road  
Pontesford  
Shropshire  
SY5 0UA

Client  
Mr S Holyhead

 **David Humphreys Limited**  
chartered surveyors, planning and architectural consultants

buildingdesigner.co.uk  
01743 232423



the mark of  
property  
professionalism  
worldwide

71 The Mount  
Shrewsbury  
SY3 8PL

scale	paper size	drawing no.	date
1/100	A3	3180/5	Jan 22