


All dimensions are in mm. Print with no scaling. This plan has been prepared for planning and building regulations only. All dimensions should be checked on site. Copyright 2021 DHL. Crown Copyright. All rights reserved. Licence no. 100019980

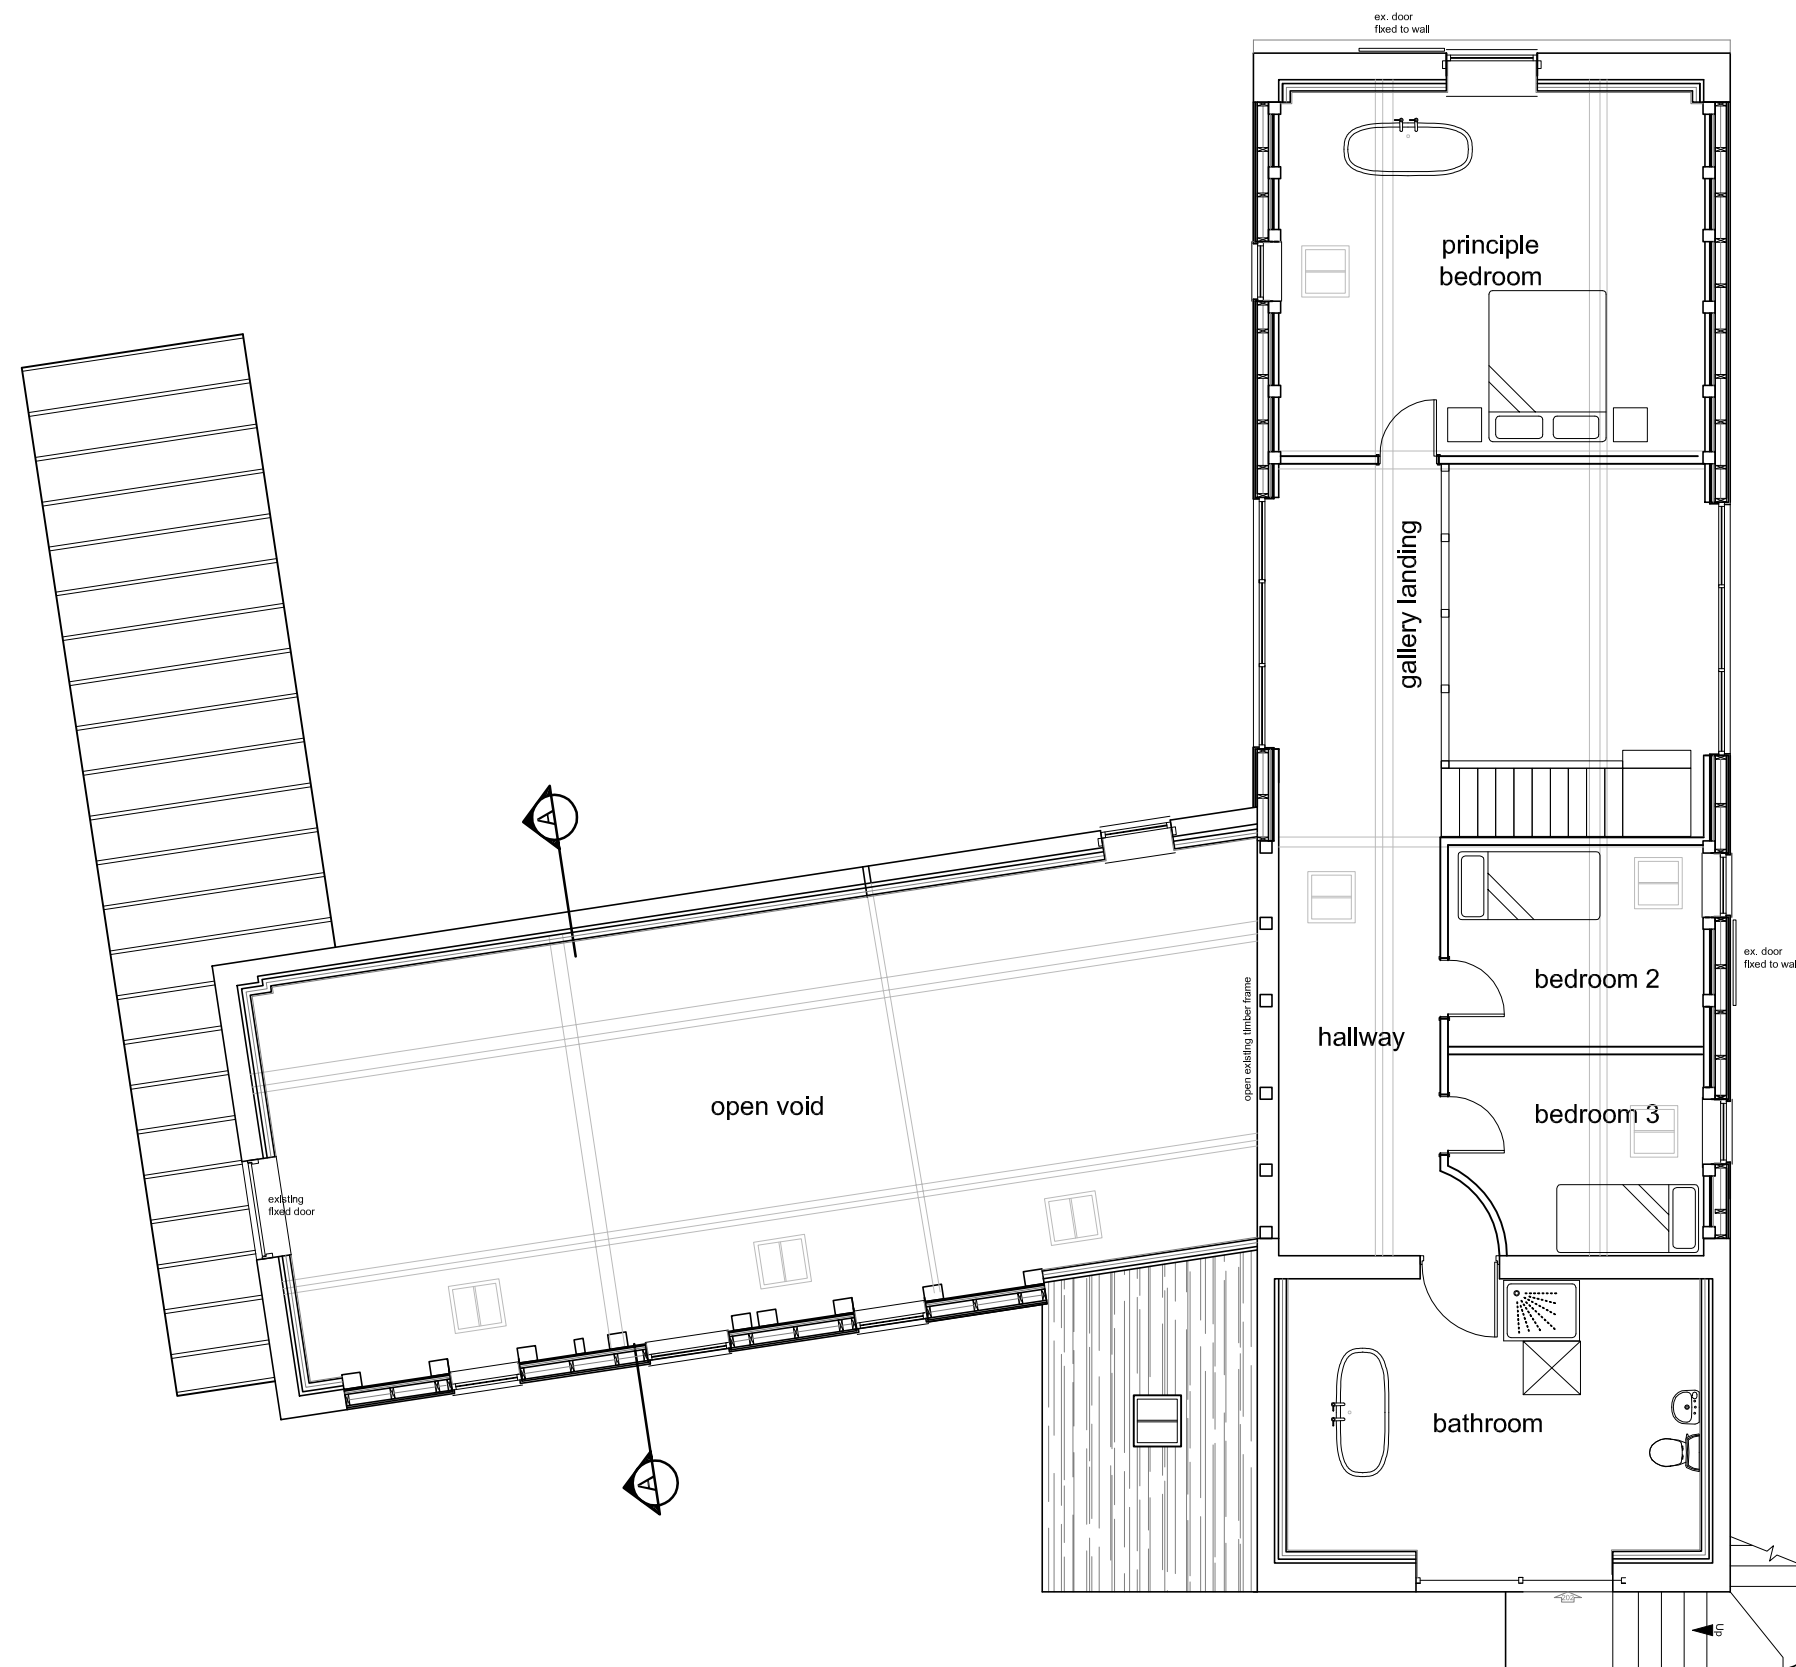

First Floor

Drawing Proposed First Floor Plans

Title
Barn 1
Brookside Farm
Main Road
Pontesford
Shropshire
SY5 0UA

Client
Mr S Holyhead



David Humphreys Limited

chartered surveyors, planning and architectural consultants

buildingdesigner.co.uk

01743 232423

71 The Mount

Shrewsbury

SY3 8PL



the mark of
property
professionalism
worldwide

scale	paper size	drawing no.	date
1/100	A3	3180/8	Jun 23