


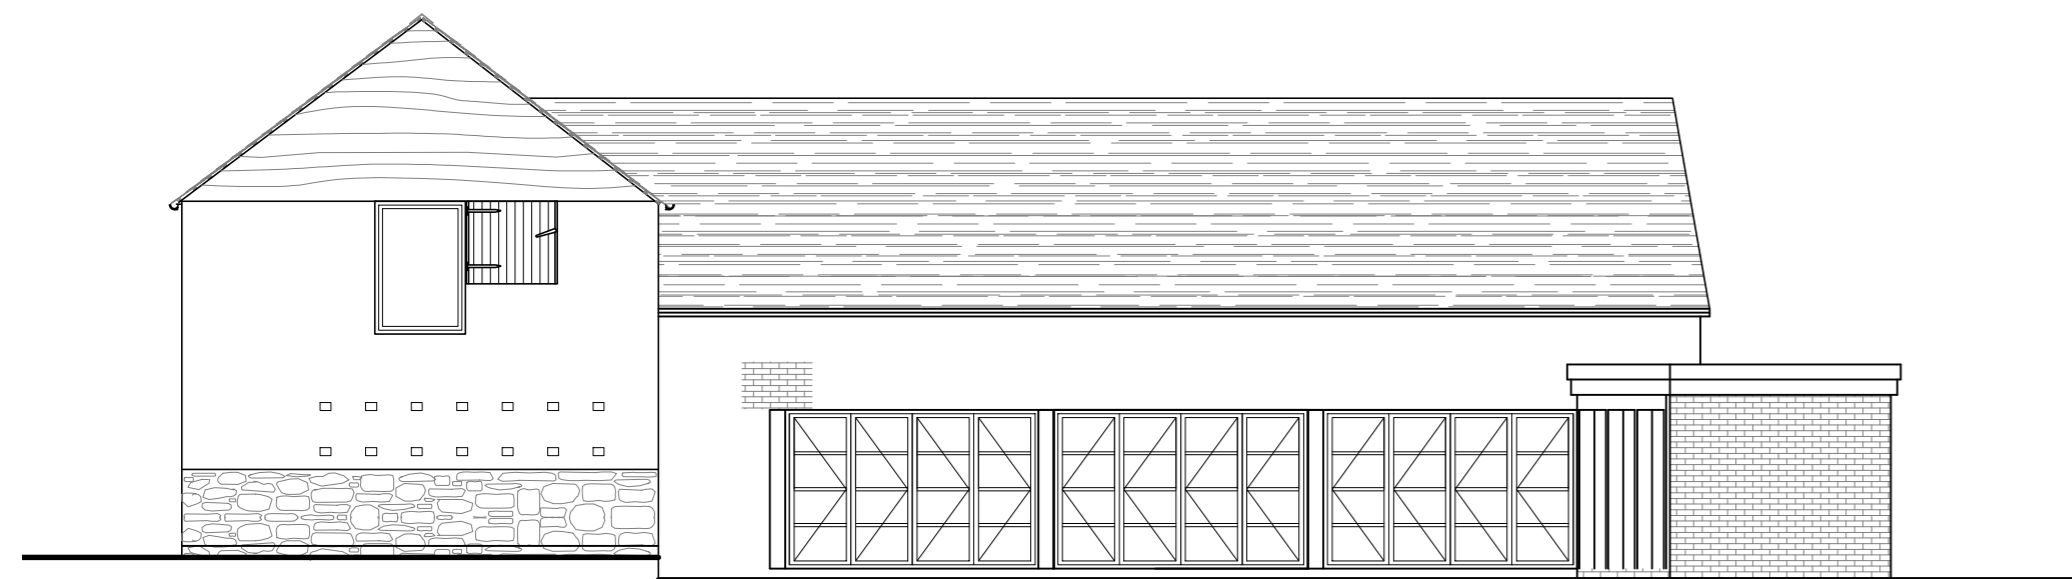


Front Elevation




Side Elevation



Rear Elevation

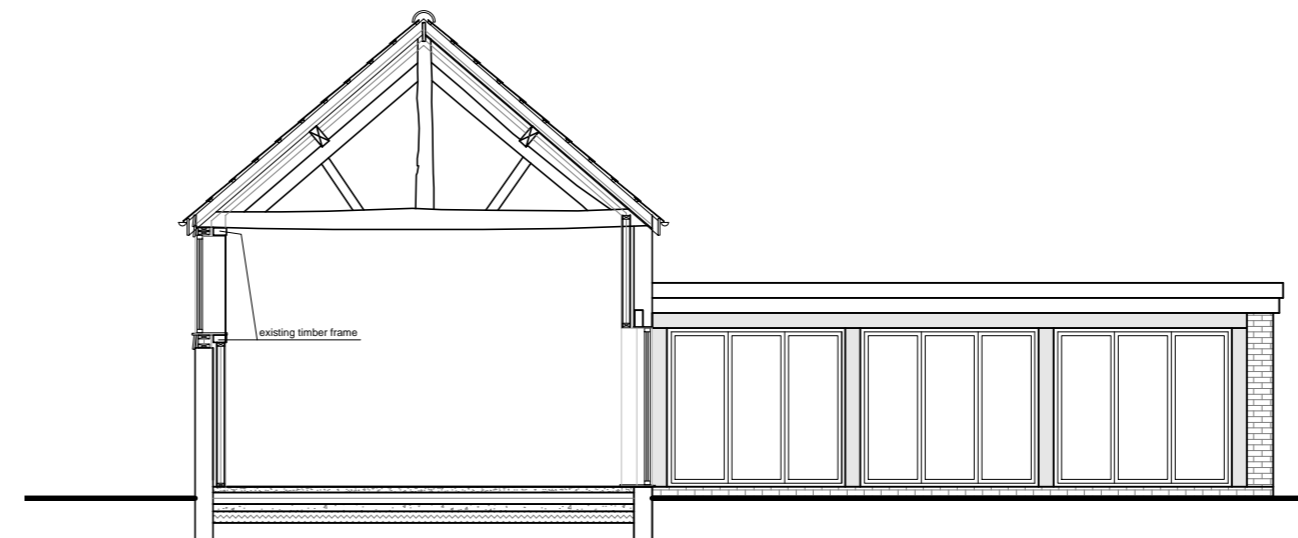

Internal Courtyard Elevation and Section

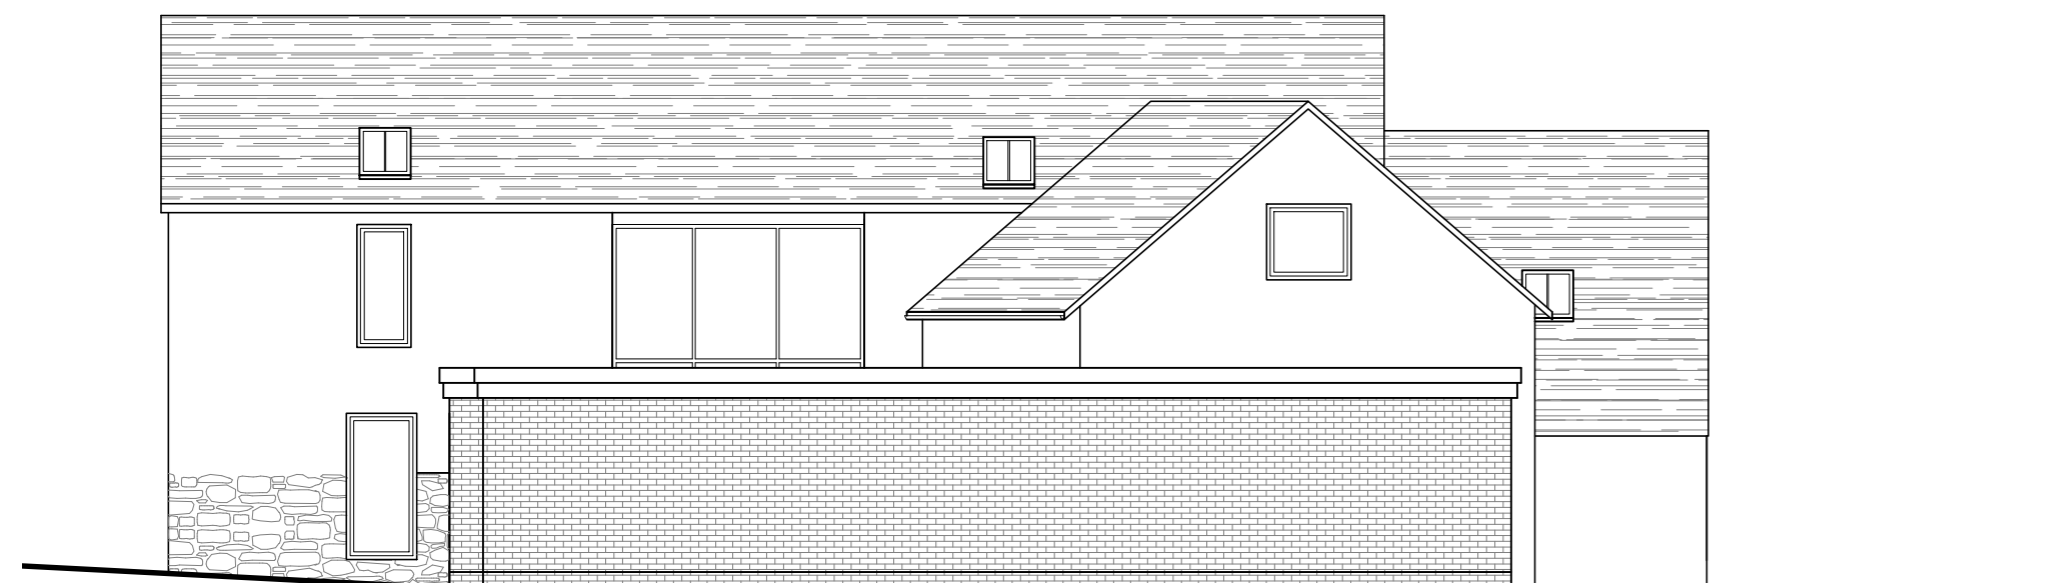

Side Elevation

rev a internal courtyard elevation added

Drawing
Proposed Elevations

Title
Barn 1
Brookside Farm
Main Road
Pontesford
Shropshire
SY5 0UA

Client
Mr S Holyhead

 **David Humphreys Limited**
chartered surveyors, planning and architectural consultants

buildingdesigner.co.uk
01743 232423

 **RICS** | the mark of
property
professionalism
worldwide

71 The Mount
Shrewsbury
SY3 8PL

scale 1/100 paper size A2 drawing no. 3180/9a date Jun 23