



EXISTING SIDE ELEVATION 1:100




EXISTING REAR ELEVATION 1:100

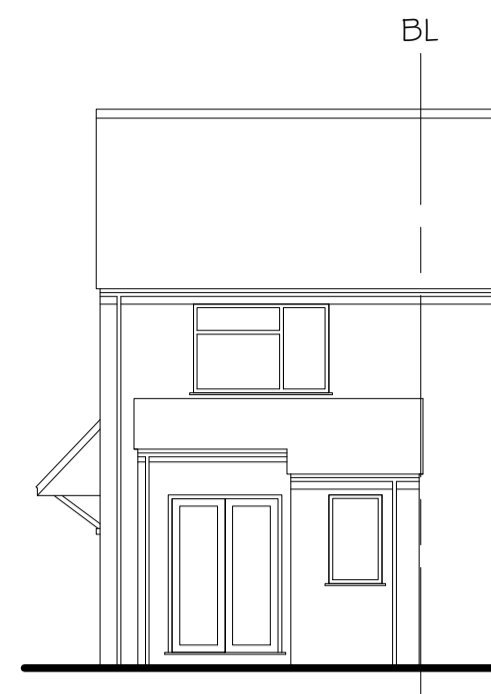

LOCATION PLAN 1:1250

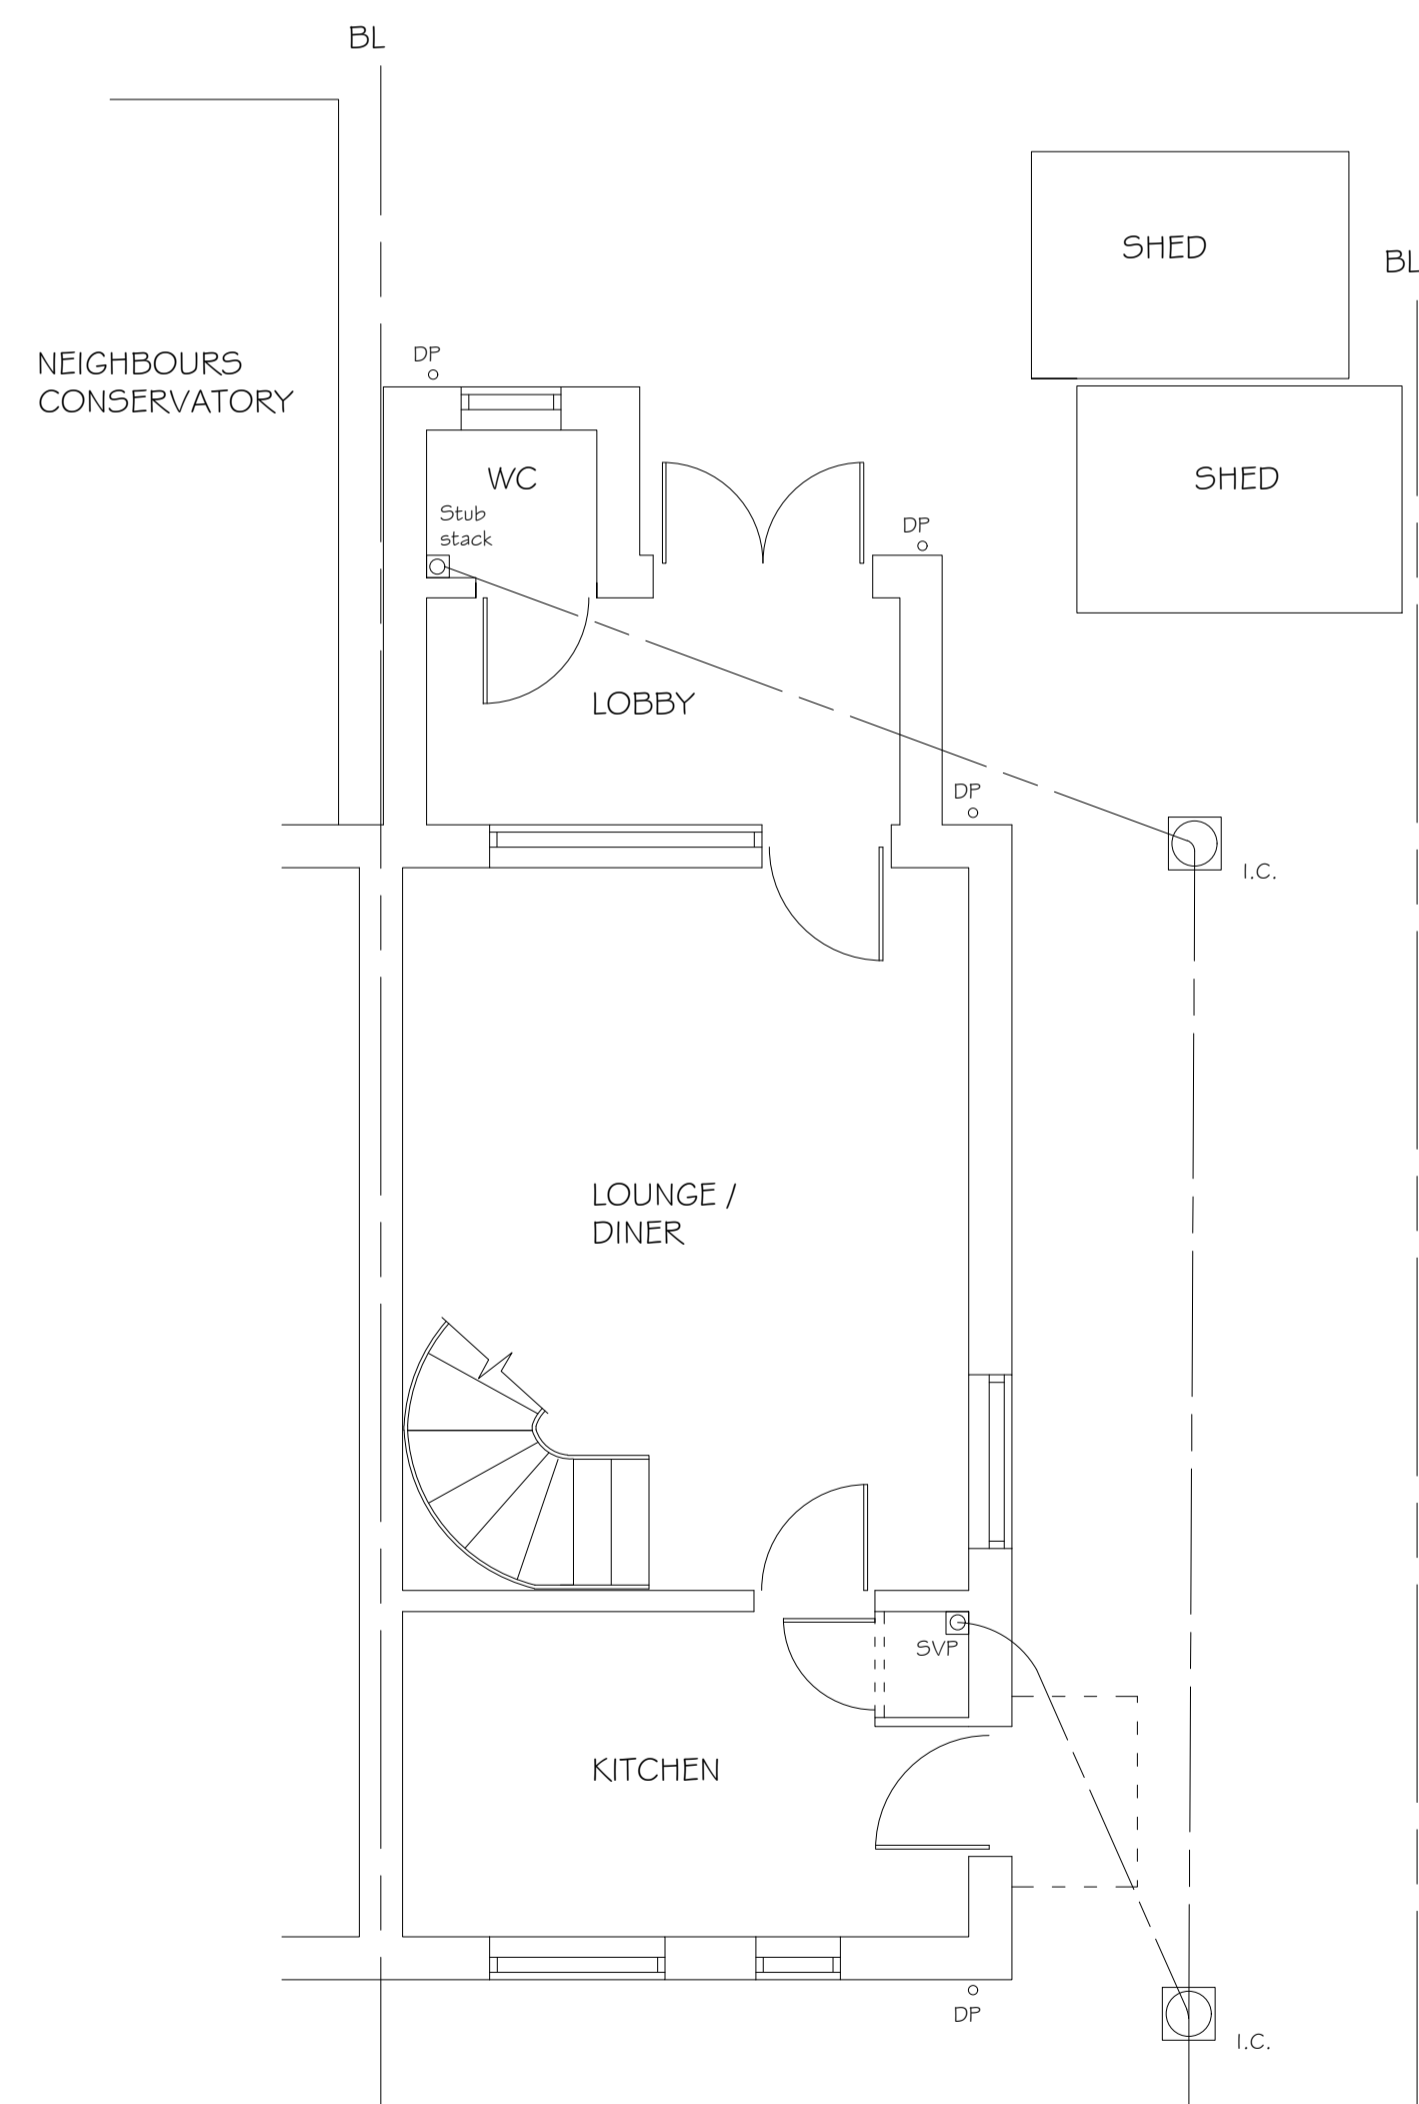

EXISTING GROUND FLOOR PLAN 1:50

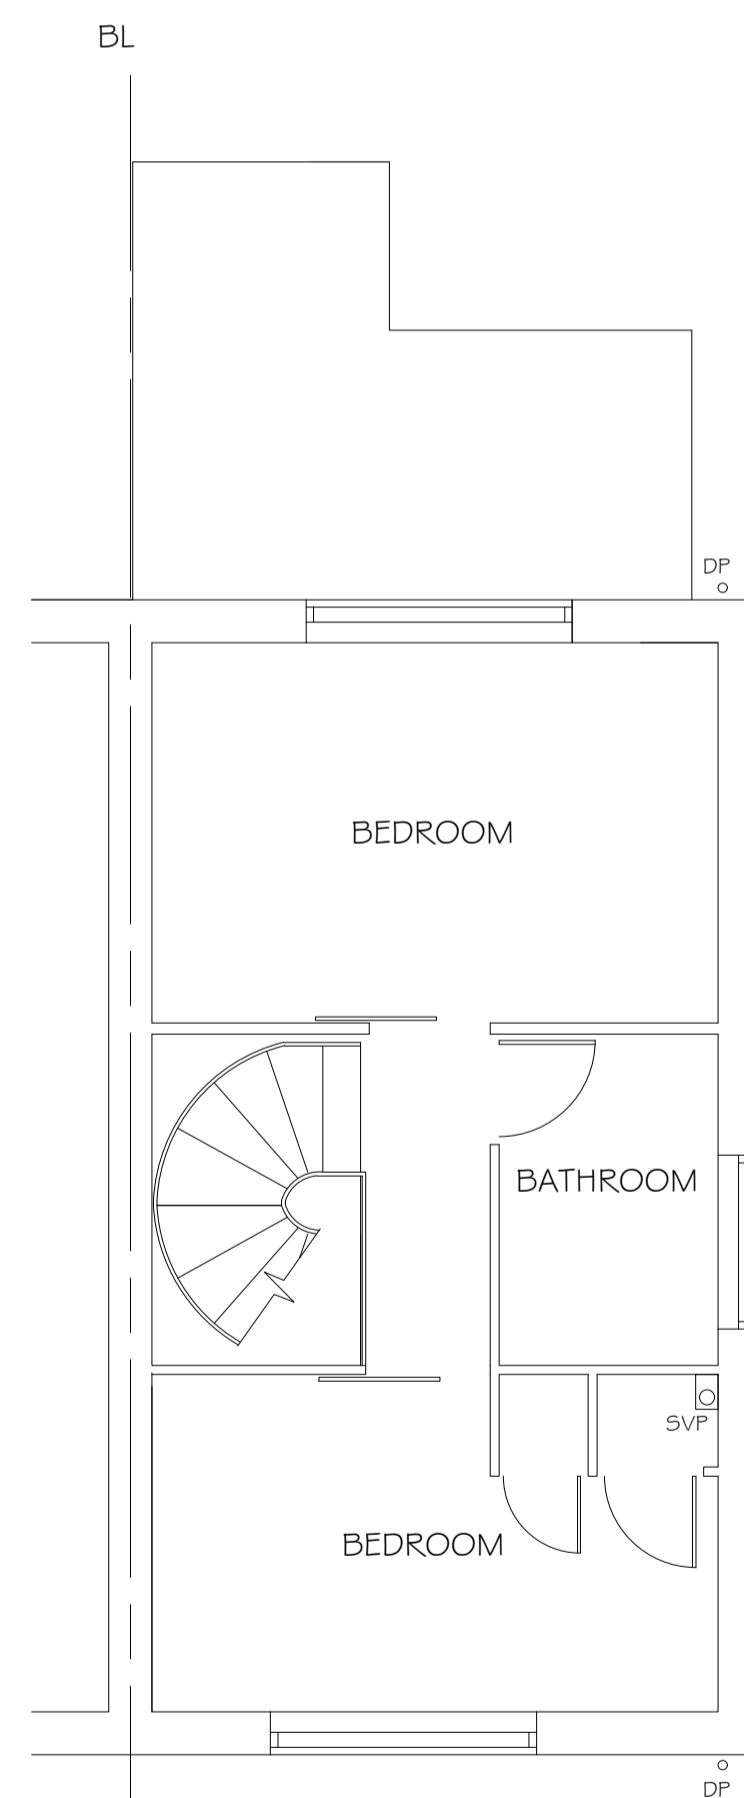

EXISTING FIRST FLOOR PLAN 1:50

**ARCHITECTURAL
BUILDING
DESIGN
SERVICES**



Unit 2 Beamish Hub
Berwick Road
Ipswich
Suffolk
IP3 9RY

Tel: 01473 276147
Mob: 07919055797
E-mail: info@abds.org.uk
Website: www.abds.org.uk

DAVID HART ACABE

Client Name and Site Address

Mr and Mrs C Smith
10 Morns Way
Needham Market
Suffolk
IP6 8TD

Scale Bars

0 5m 10m 15m 20m
1:500

0 1m 2m 3m 4m
1:100

0 1m 2m
1:50

Project

Existing

Drawing Number
23/12/0030

Scales
1:50, 1:100, 1:1250

Paper Size
A1

Revisions
-

Drawn
S.B