




General Notes
 1. Do not scale this drawing. All dimensions to be as noted. Contractor to check all dimensions on site before carry out works.
 2. This drawing is for the private and confidential use of the client for whom it was undertaken and it should not be reproduced in whole or in part or relied upon by third parties for any use without the express written authority of Beech Architects Limited.

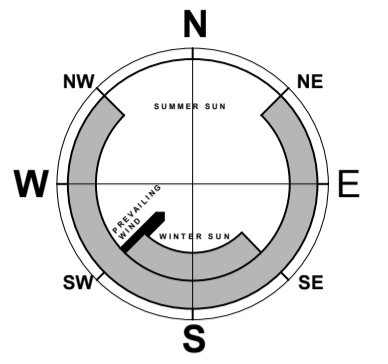

FIRST FLOOR PLAN

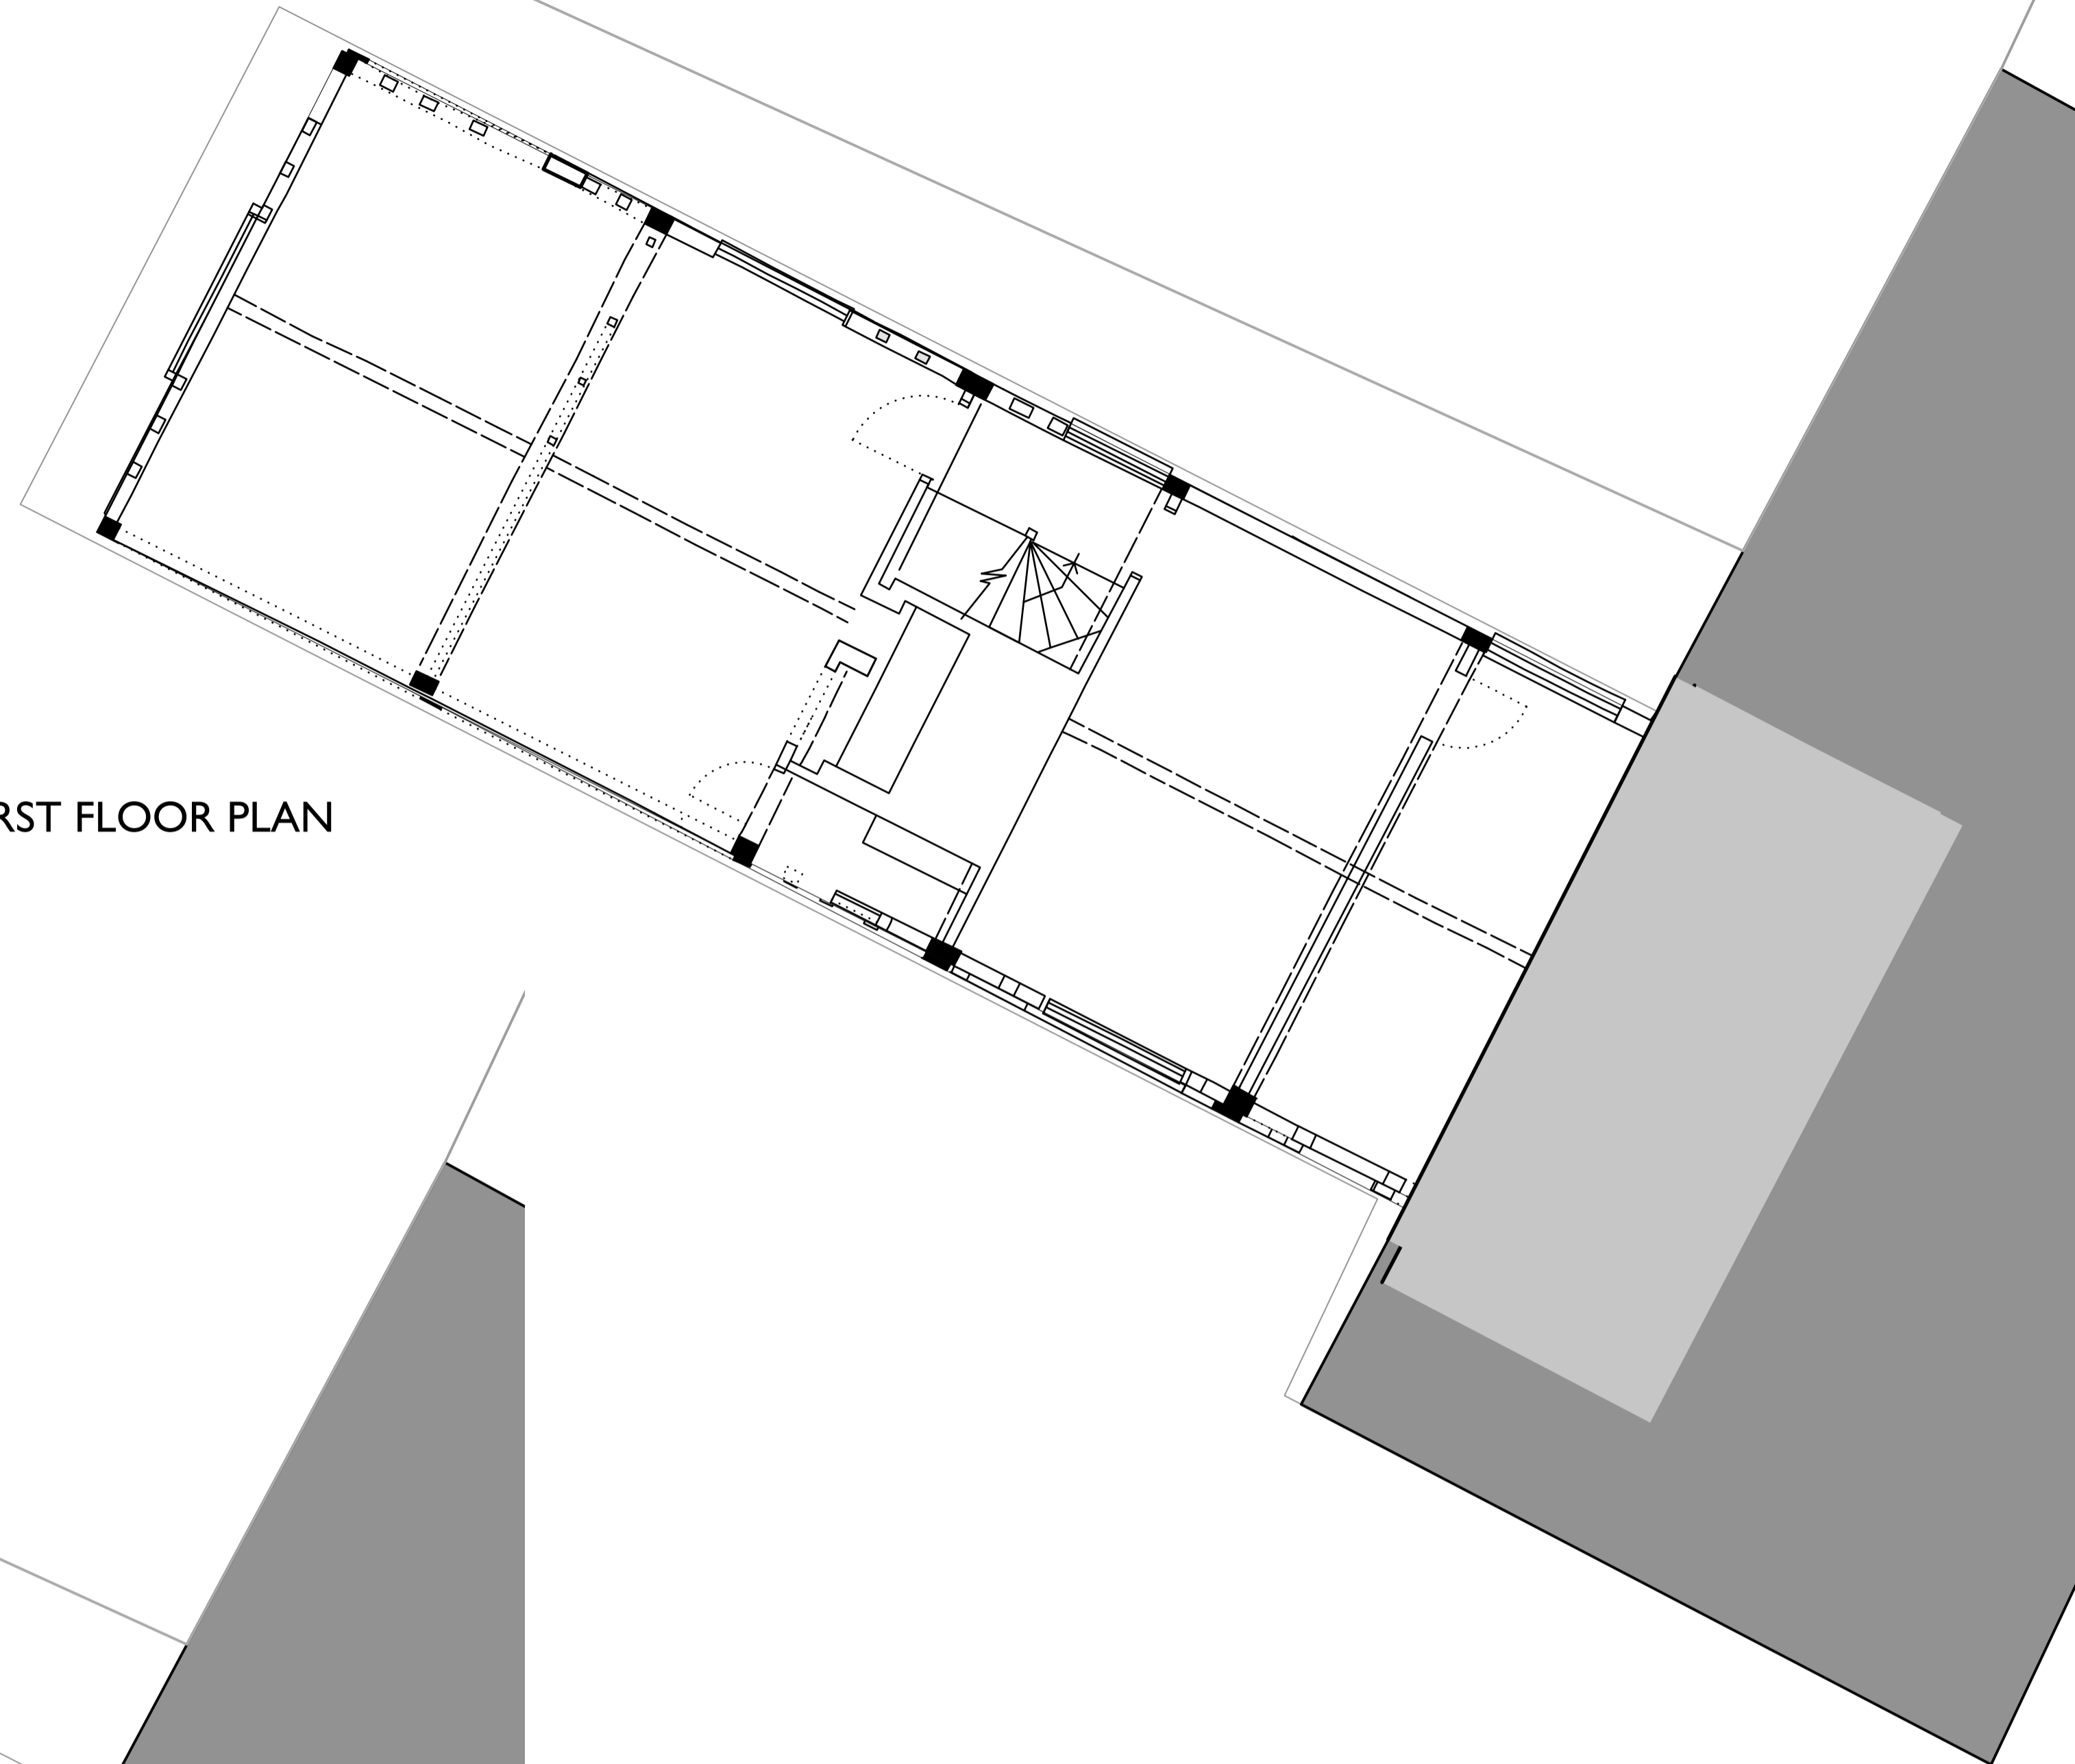

GROUND FLOOR PLAN

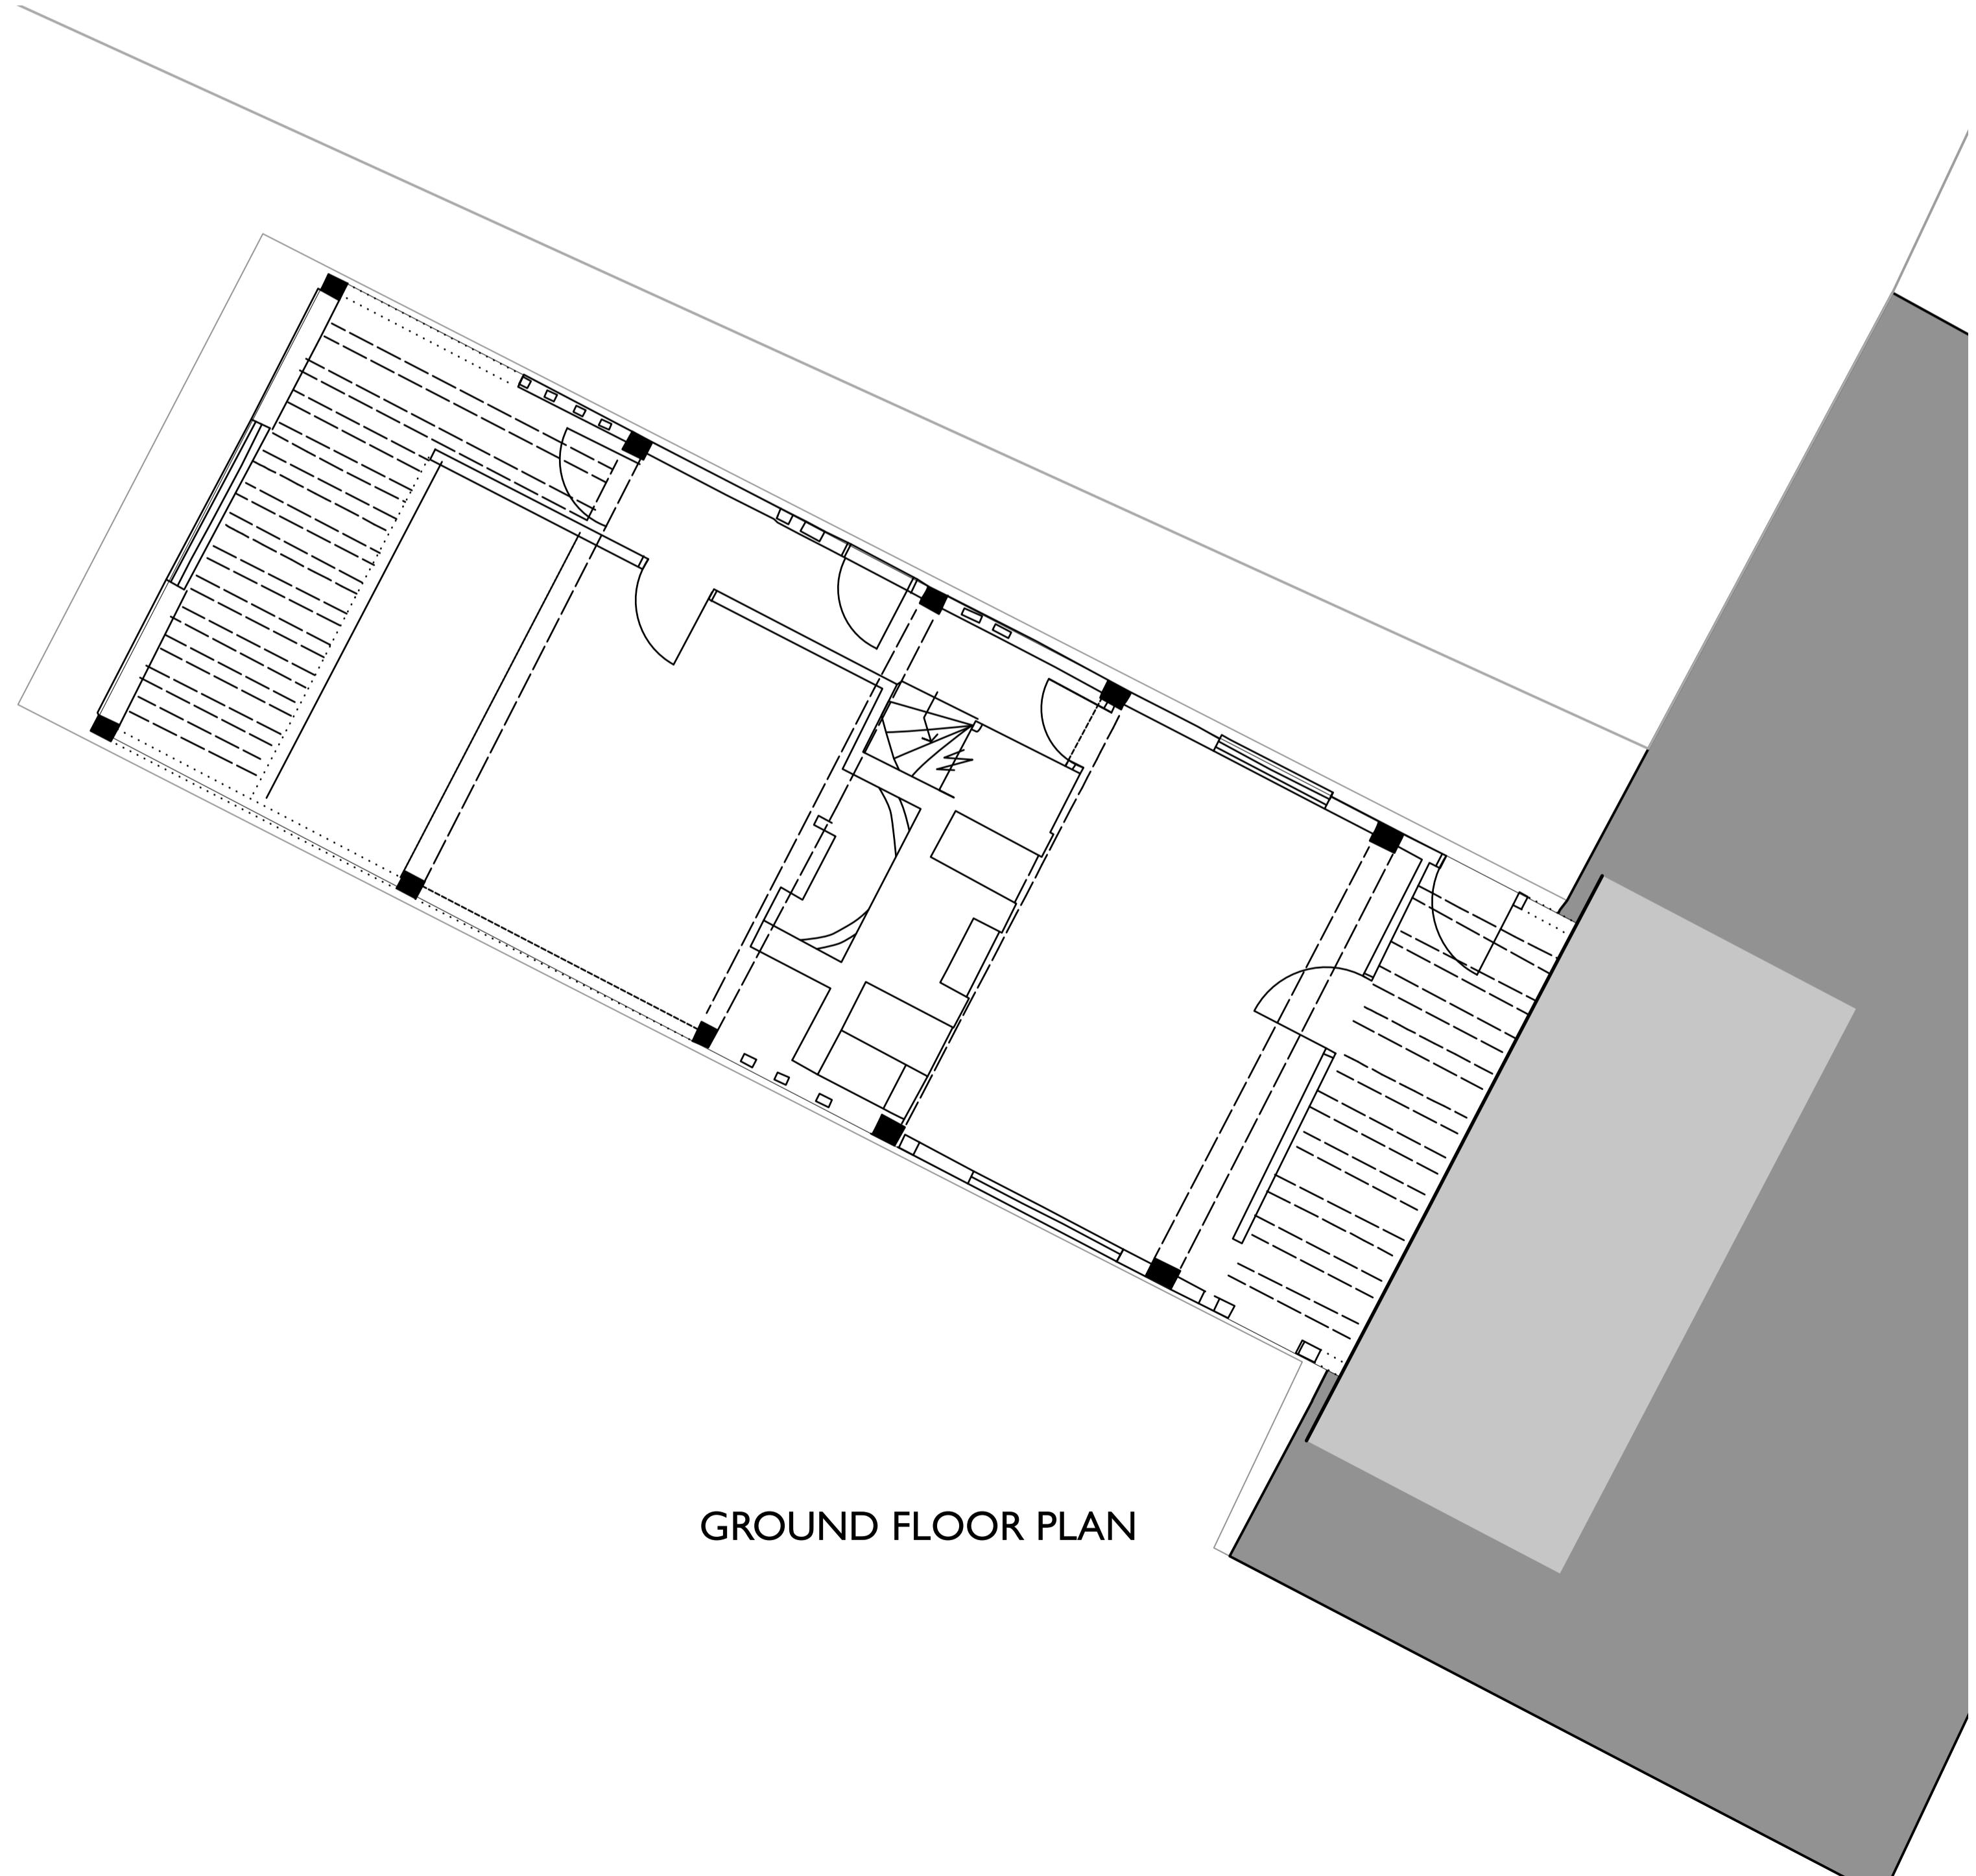

			
Church Farm Barn The Street Thornston Suffolk IP23 7JR enquiries@beecharchitects.com t 01379 678442			
CLIENT Mary Clarkson			
PROJECT Oak Tree Farm Kenton Stowmarket Suffolk IP14 6JZ			
DRAWING Existing GA Plans (Timber Frame Grade II Listed Building)			
SCALE	DATE	DRAWN BY	CHECKED
1:50 @ A1	March 2020	HF	
DRAWING NUMBER	JOB NUMBER	STATUS	REV
03	457	Not For Construction	

This drawing is copyright and remains the property of Beech Architects Ltd. Original size: A1. Scale shown will be incorrect if reproduced in any other format. All dimensions to be checked on site.