

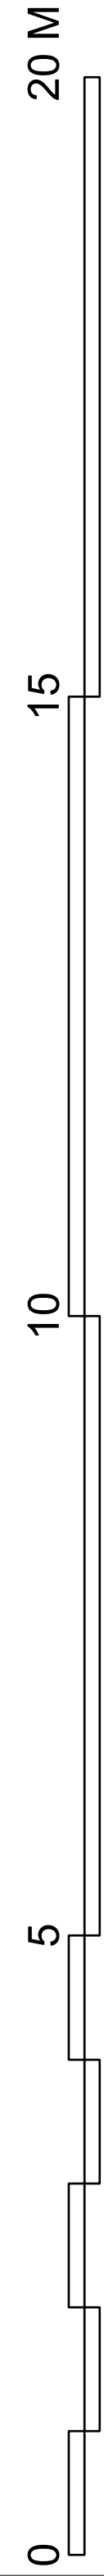



General Notes
 1. Do not scale this drawing. All dimensions to be as noted. Contractor to check all dimensions on site before carry out works.
 2. This drawing is for the private and confidential use of the client for whom it was undertaken and it should not be reproduced in whole or in part or relied upon by third parties for any use without the express written authority of Beech Architects Limited.

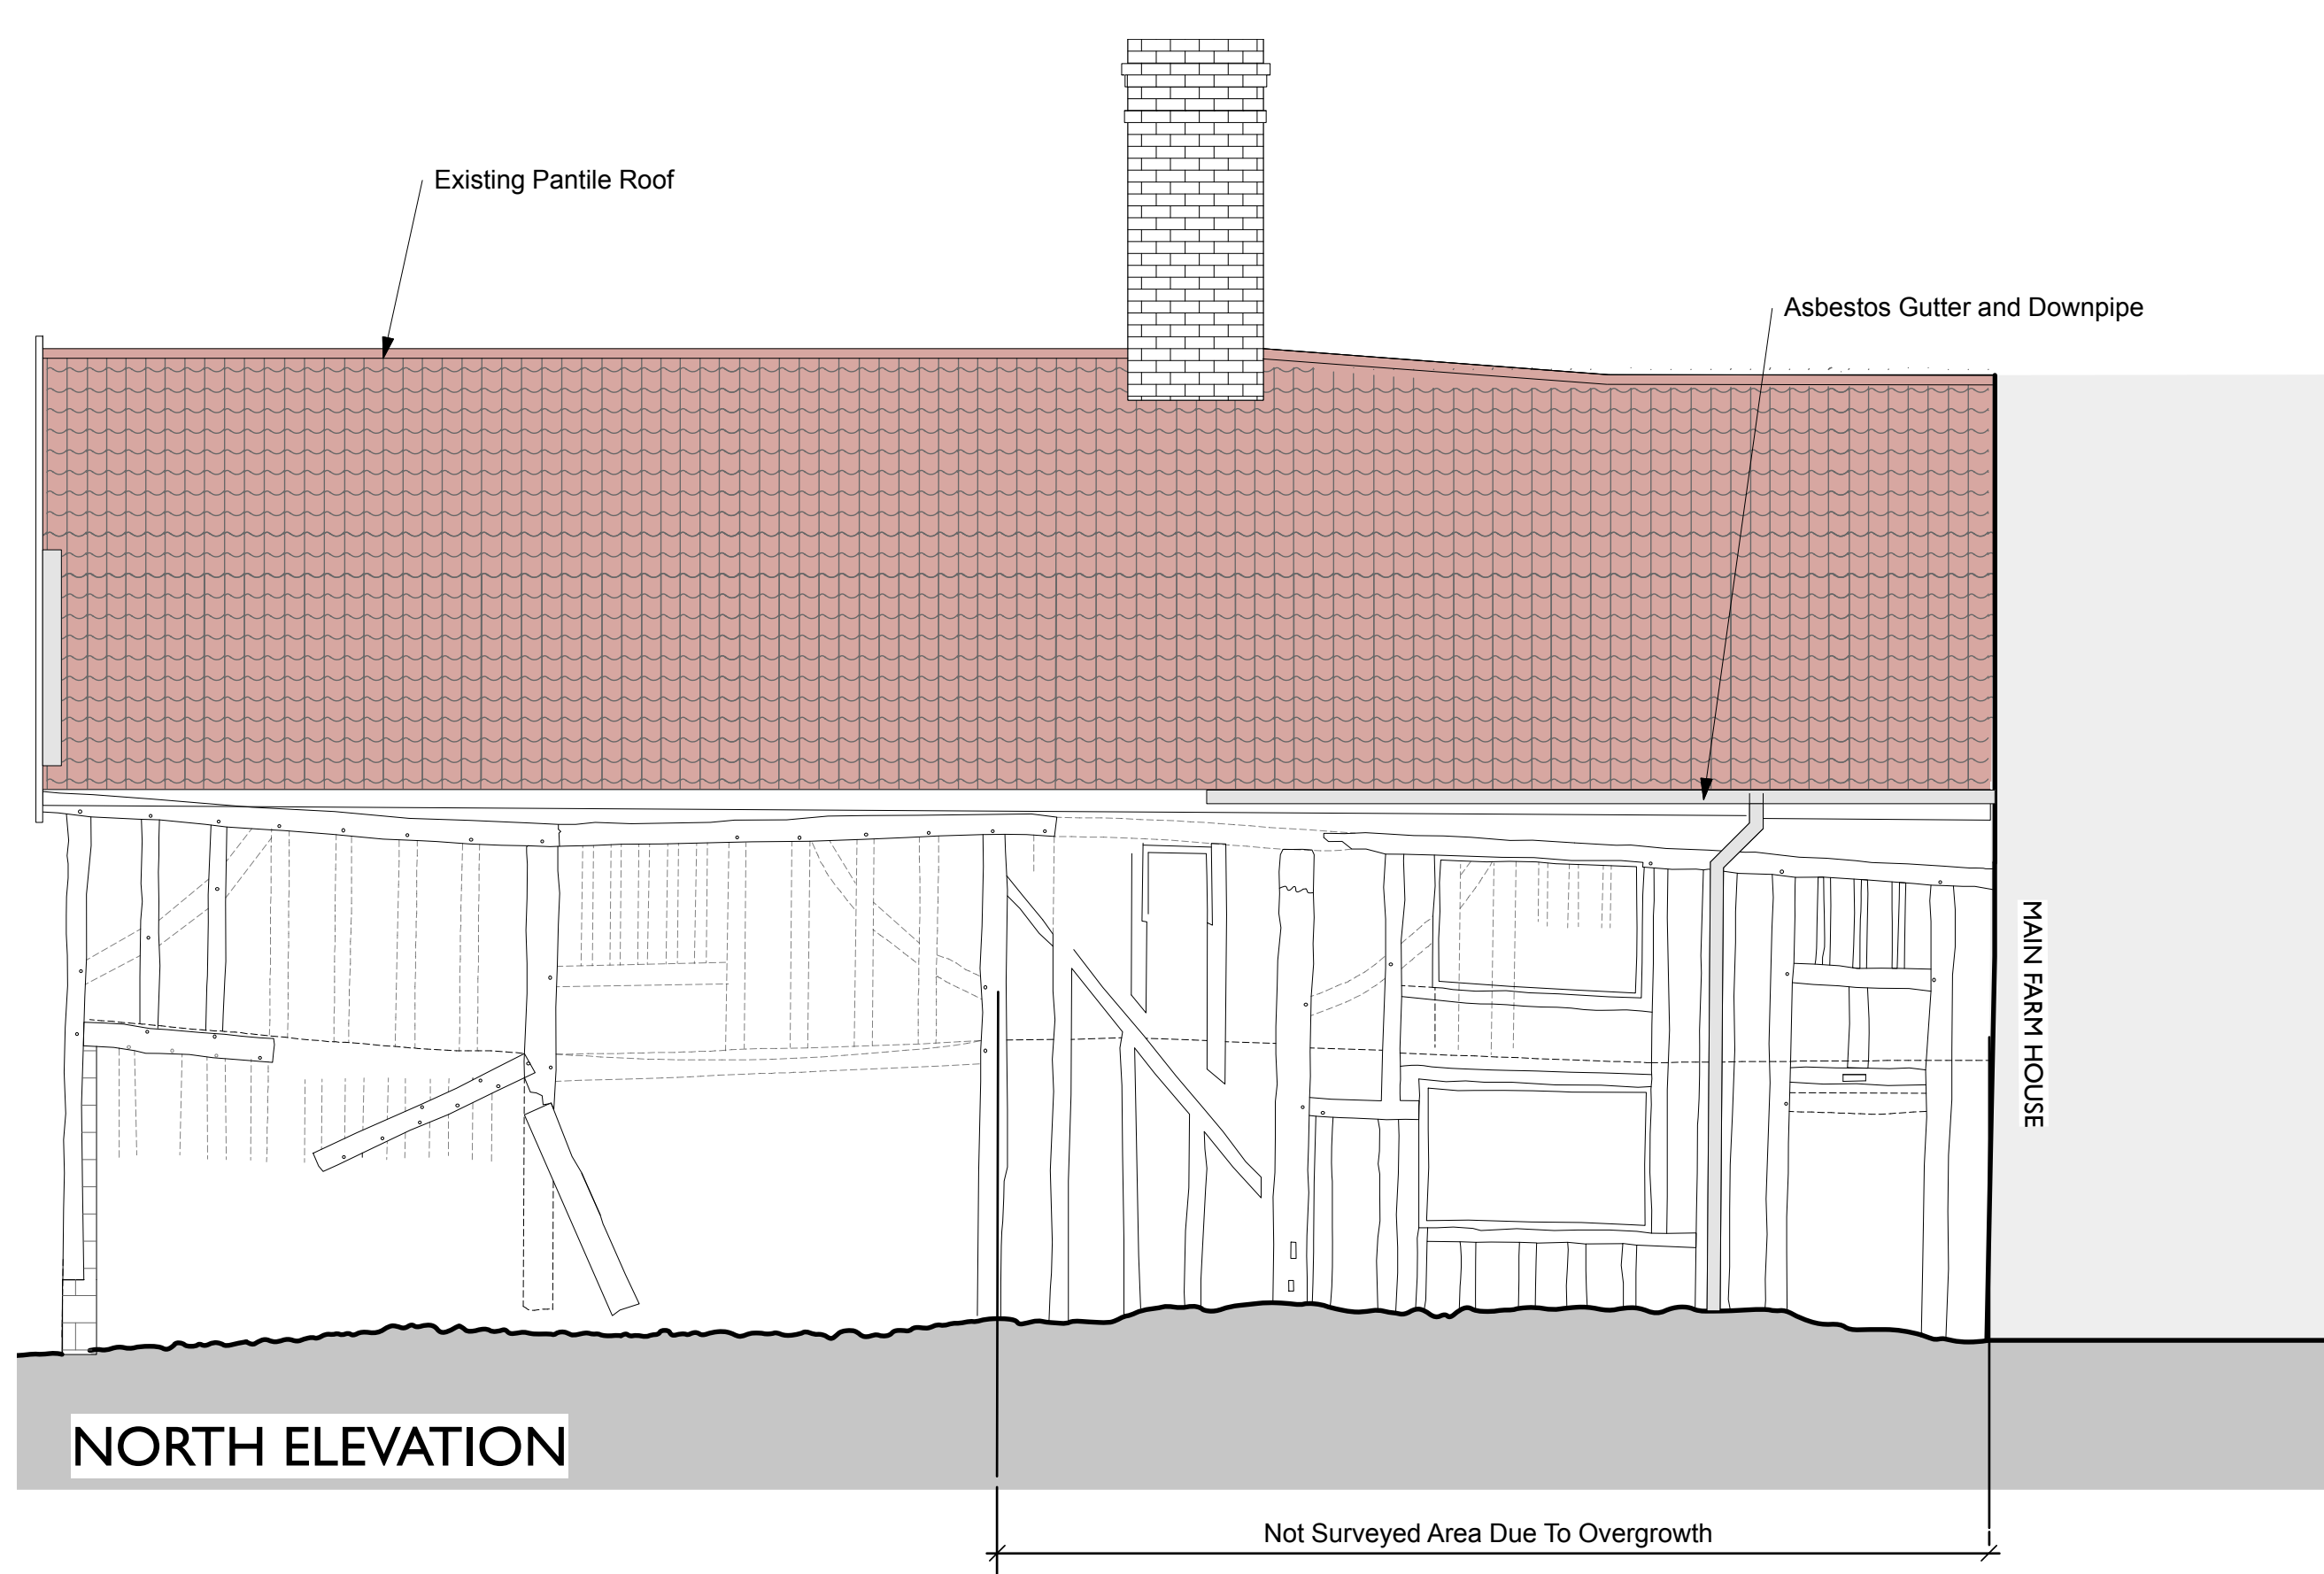


WEST ELEVATION / SECTION FRAME A-A

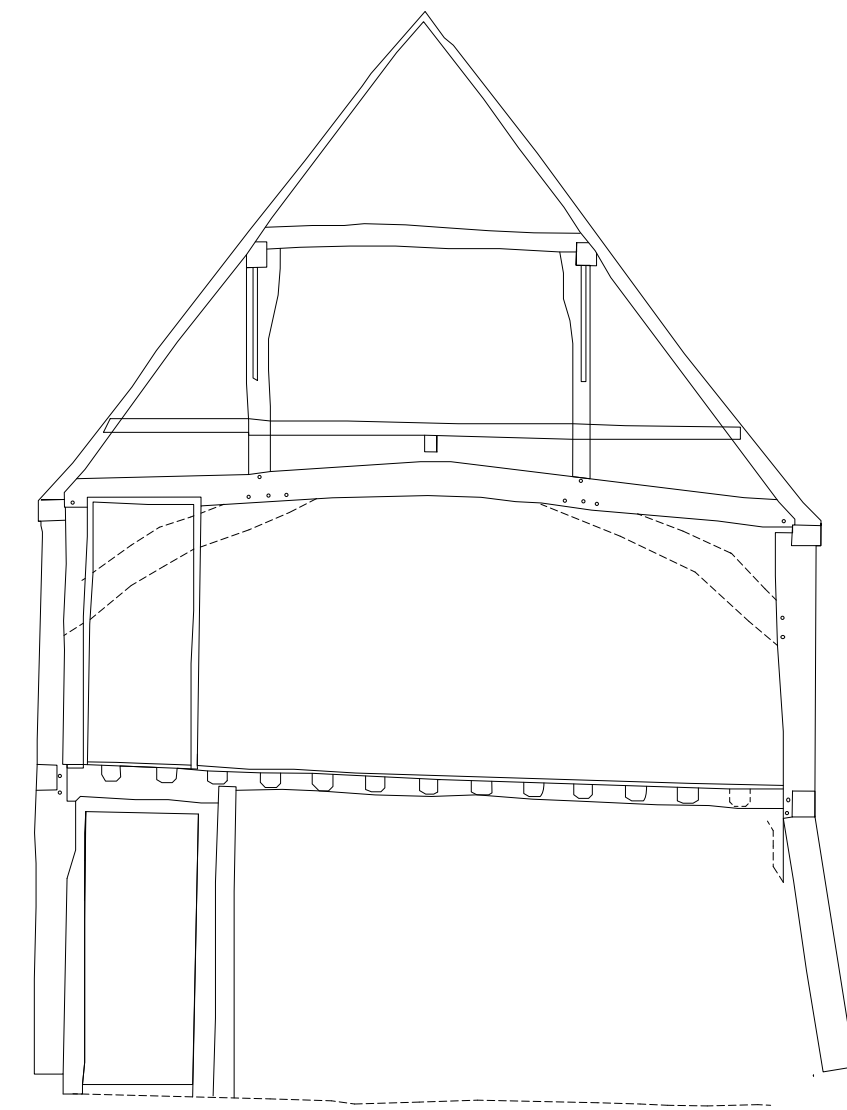


SECTION FRAME B-B

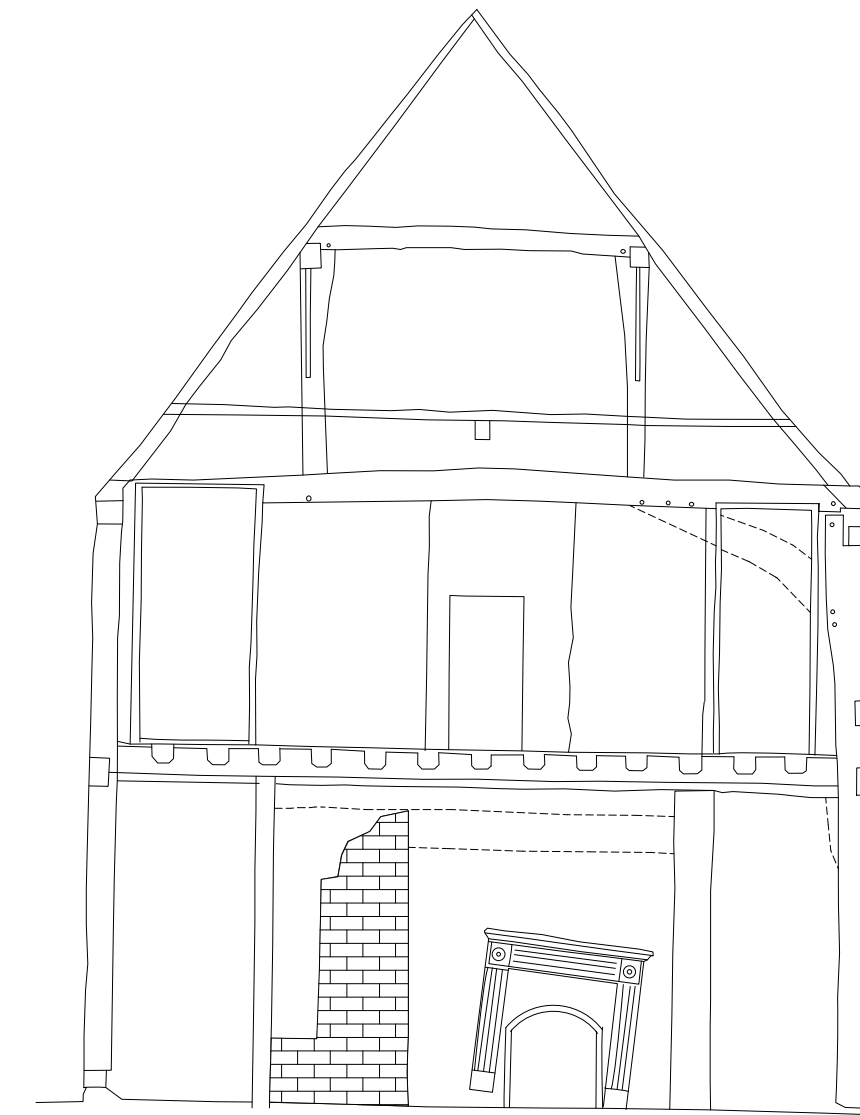

SECTION FRAME C-C

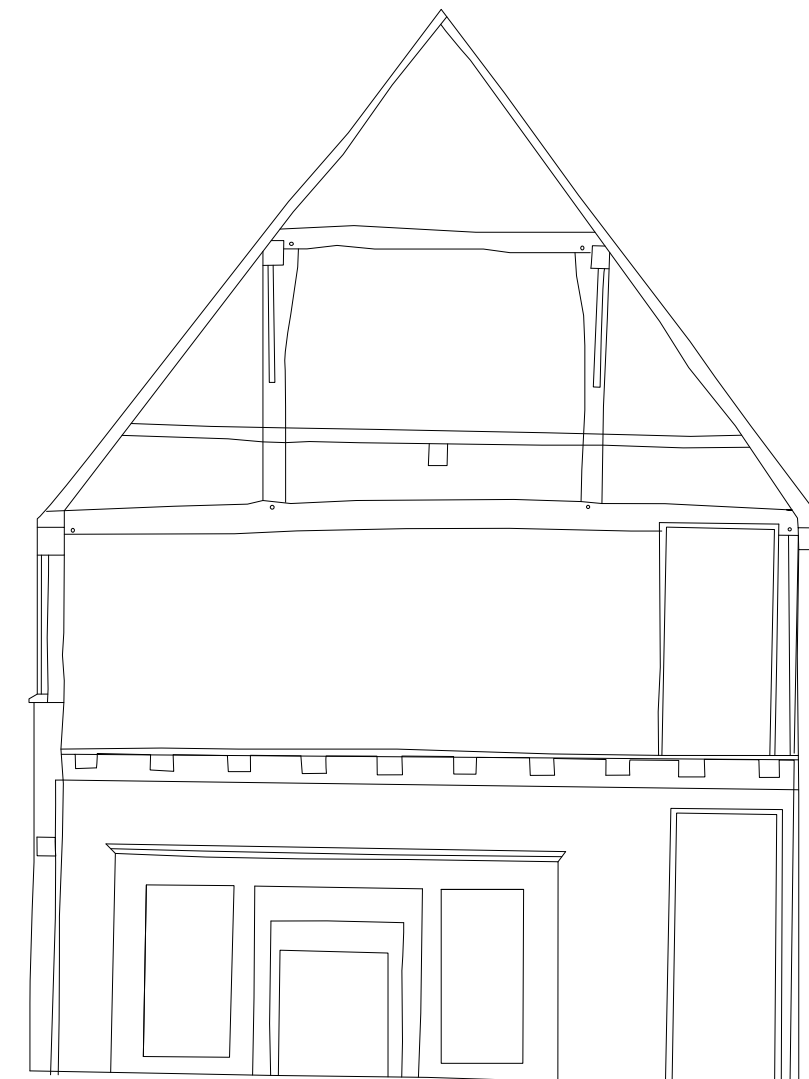

SECTION FRAME D-D

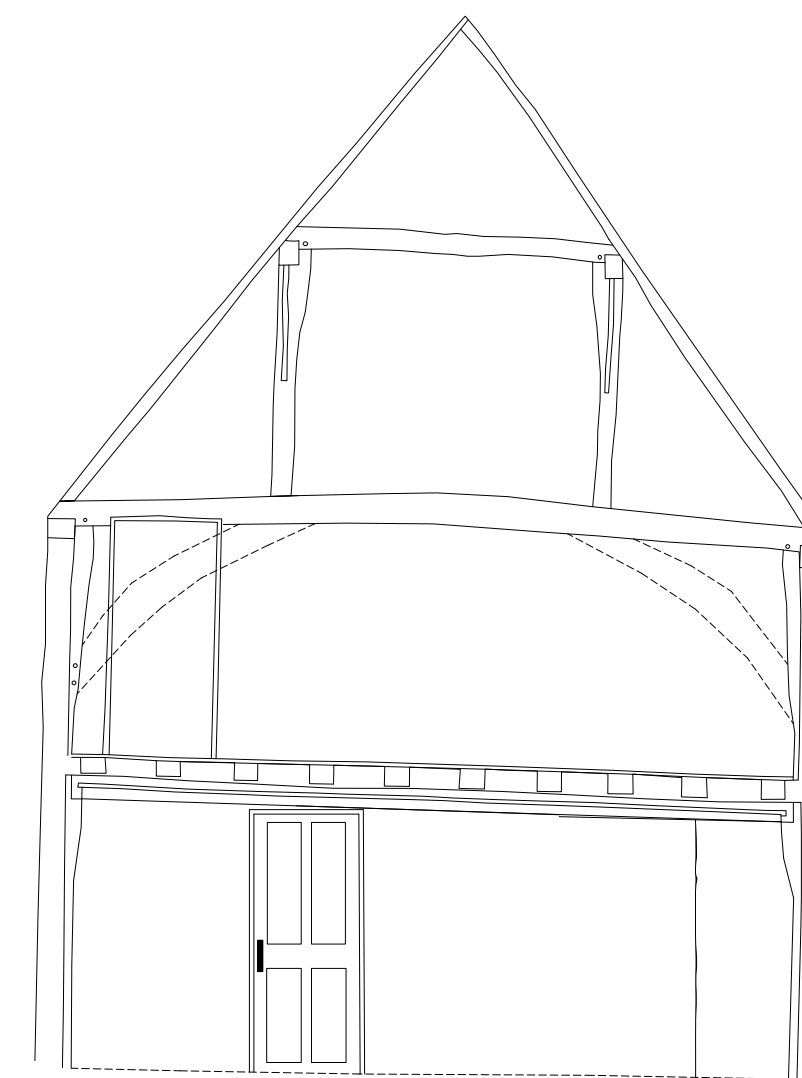

SECTION FRAME E-E

<p>Rev</p> <p>Beech ARCHITECTS Church Farm Barn The Street Thornodon Suffolk IP23 7JR www.beecharchitects.com enquiries@beecharchitects.com t 01379 678442</p>			
<p>CLIENT Mary Clarkson</p>			
<p>PROJECT Oak Tree Farm Kenton Stowmarket Suffolk IP14 6JZ</p>			
<p>DRAWING Existing Elevations and Sections (Timber Frame Grade II Listed Building)</p>			
SCALE 1:50 @ A1	DATE March 2020	DRAWN BY HF	CHECKED
DRAWING NUMBER 04	JOB NUMBER 457	STATUS Not For Construction	REV

This drawing is copyright and remains the property of Beech Architects Ltd. Original size A1. Scale shown will be incorrect if reproduced in any other format. All dimensions to be checked on site.