





SITE PLAN
1:200 scale

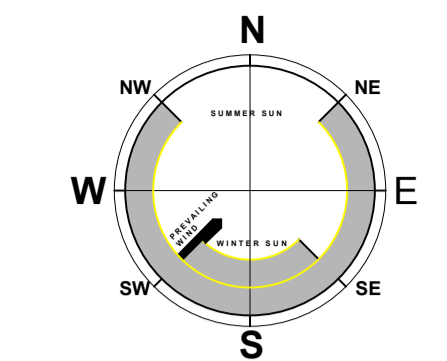

General Notes
 1. Do not scale this drawing. All dimensions to be as noted. Contractor to check all dimensions on site before carry out works.
 2. This drawing is for the private and confidential use of the client for whom it was undertaken and it should not be reproduced in whole or in part or relied upon by third parties for any use without the express written authority of Beech Architects Limited.

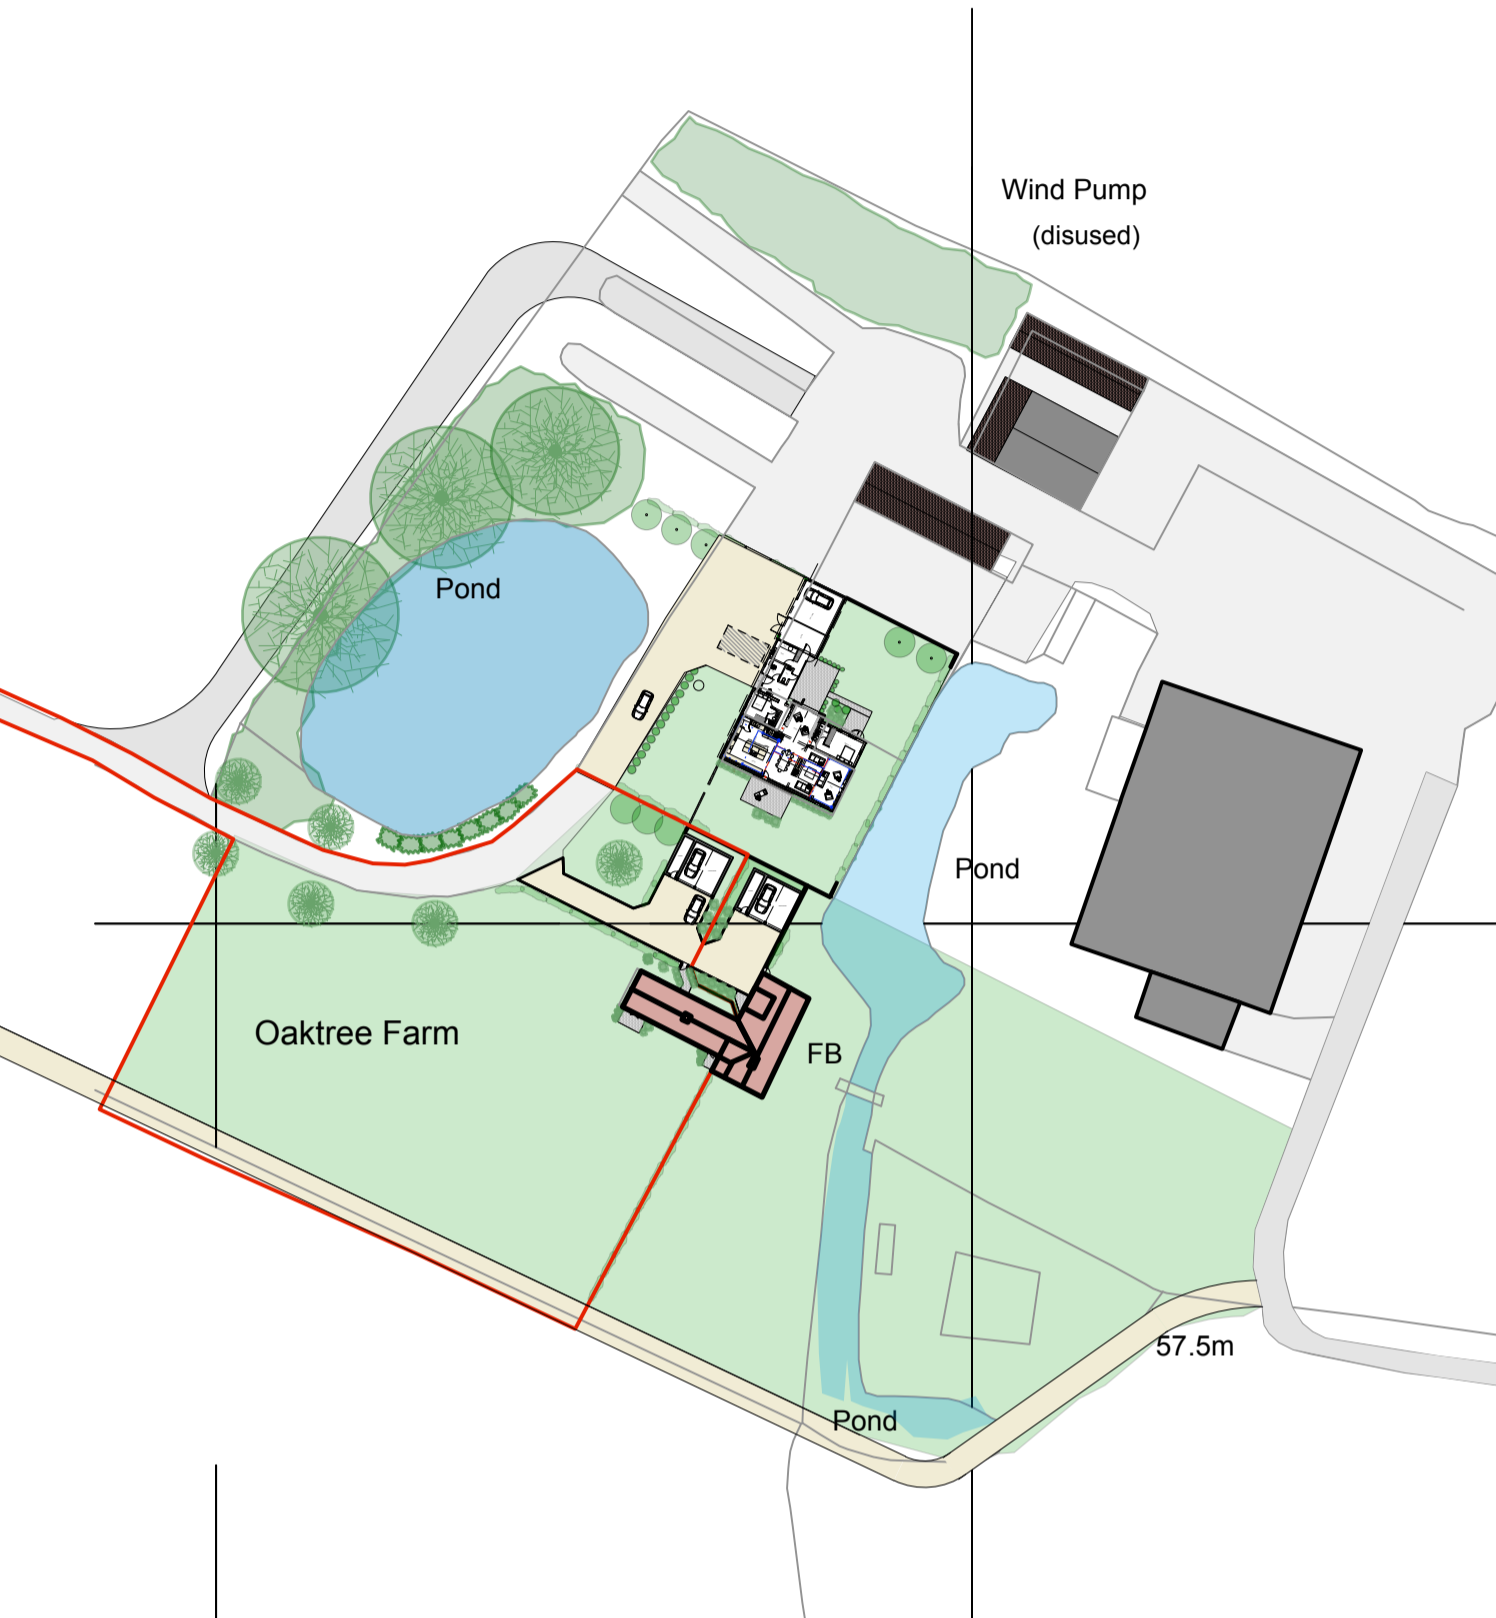

BLOCK PLAN
1:1000 scale

C - 31/7/20 - Plans Updated
 B - 28/06/20 Adjustment of red boundary line
 Rev A - 21/6/20 - Topo added

Beech ARCHITECTS
 Church Farm Barn
 The Street
 Thorndon
 Suffolk
 IP23 7JR
 www.beecharchitects.com
 enquiries@beecharchitects.com
 t 01379 678442

CLIENT
 Mary Clarkson

PROJECT
 Oak Tree Farm
 Kenton
 Stowmarket
 Suffolk
 IP14 6JZ

DRAWING
 Proposed Site and Block Plan

SCALE 1:200/1:1000 @ A1	DATE March 2020	DRAWN BY HF	CHECKED IT
DRAWING NUMBER 06	JOB NUMBER 457	STATUS Not For Construction	REV C

This drawing is copyright and remains the property of Beech Architects Ltd. Original site. All Scale shown will be incorrect if reproduced in any other format. All dimensions to be checked on site.