




South Elevation

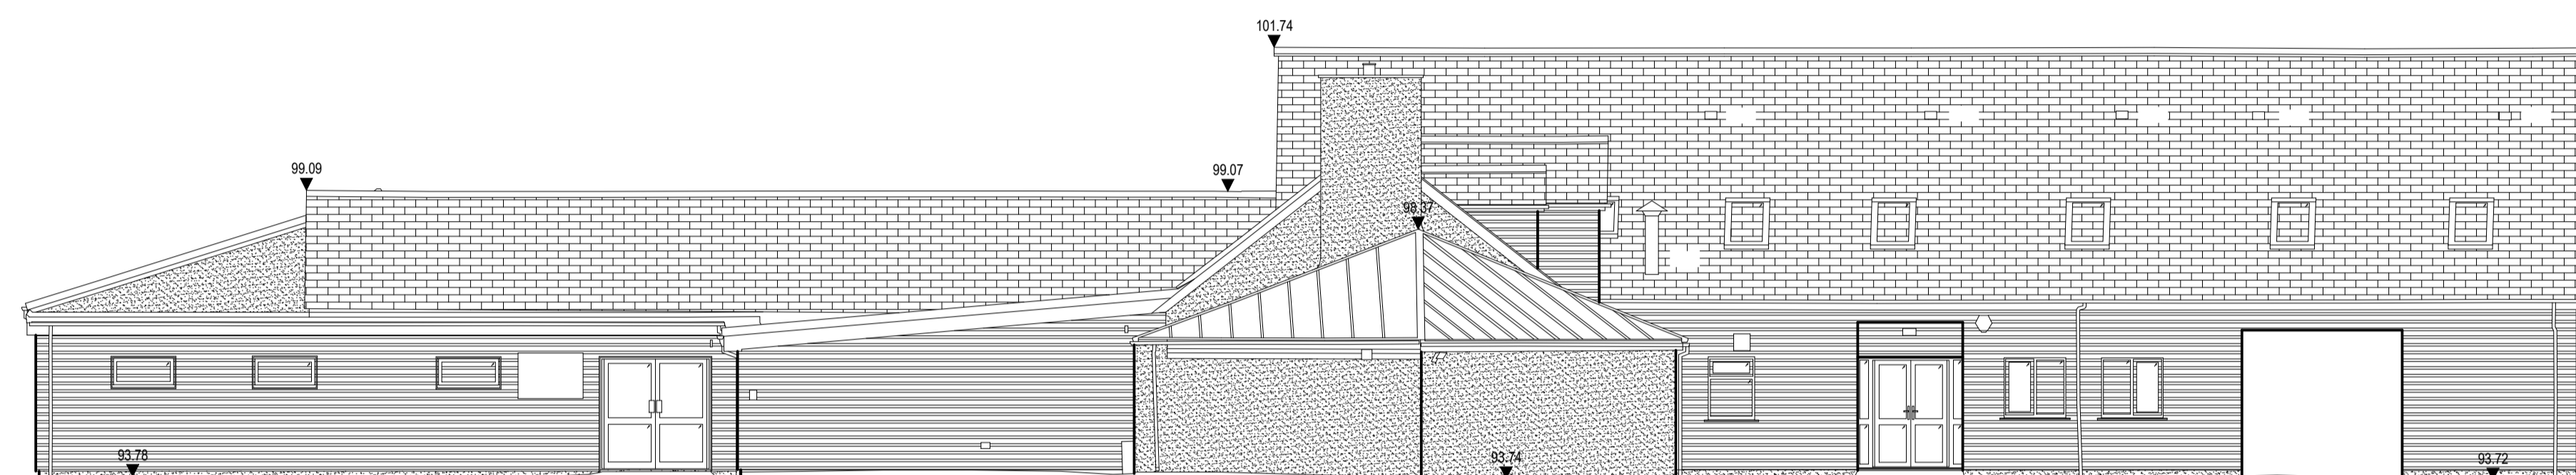

East Elevation

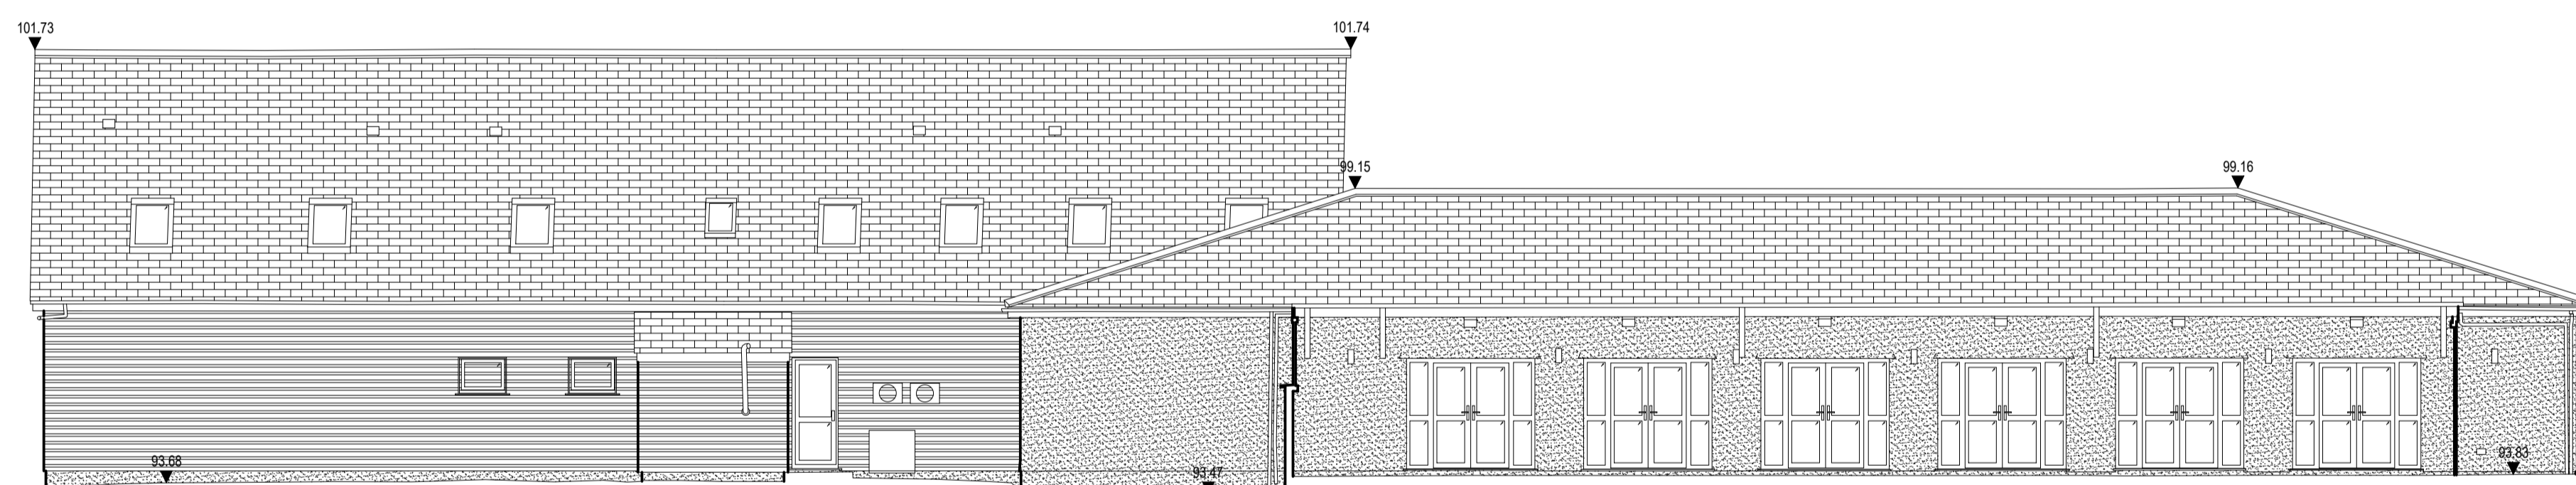

West Elevation

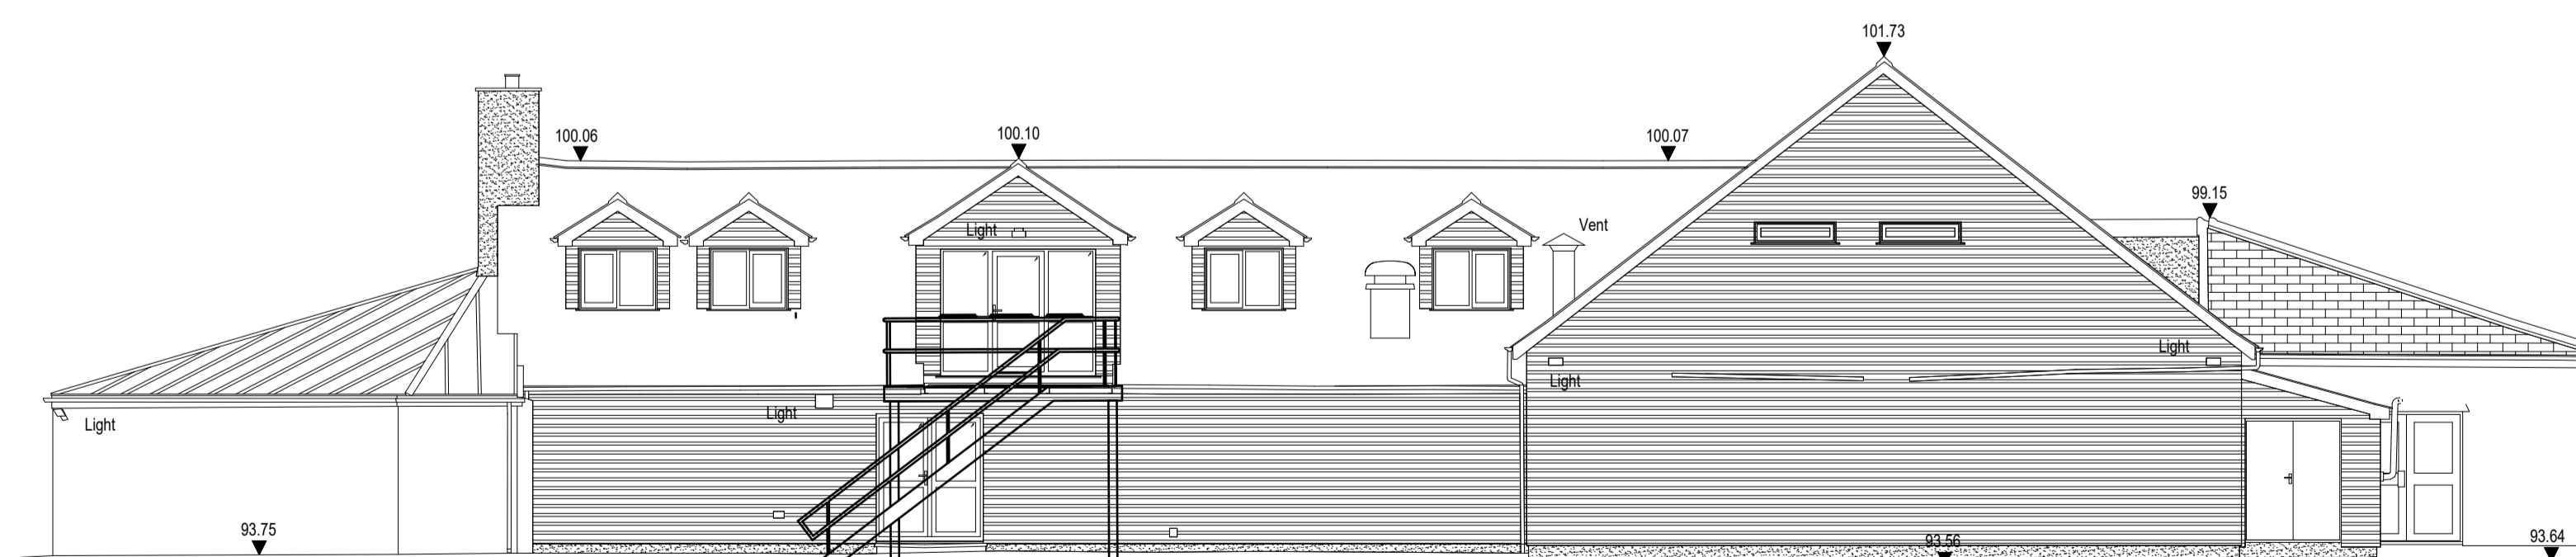

North Elevation

REVISIONS

Atlantic Design Studio Ltd
 Liskey Hill Crescent, Perranporth
 Cornwall TR6 0HP
 Tel: 01872 859651 email: studio@theatlanticdesignstudio.com
 www.theatlanticdesignstudio.com

PROJECT
 EXTENSION TO EXISTING SERVICE
 AREA & KITCHEN
 MONKEY TREE HOLIDAY PARK

CLIENT
 Walker Leisure
 Scotland Road, Rejerrah,
 Newquay TR8 5QR

DRAWING
 Existing Elevations

Status: Planning

Scale: 1 : 100 Date: 11/12/23

Project No.: ADS 20 By: DW

Dwg No.: PL05 Rev:

Planning