





Proposed Rear Elevation

Proposed Side Elevation


Proposed Front Elevation

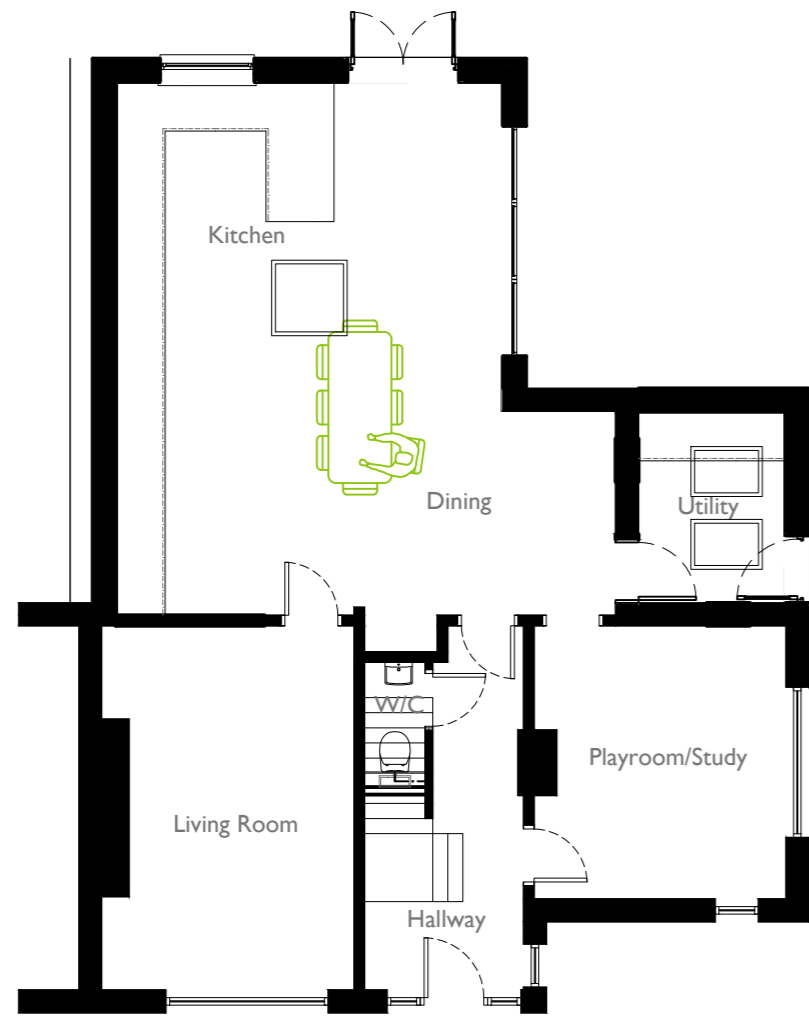

Proposed Ground Floor Plan

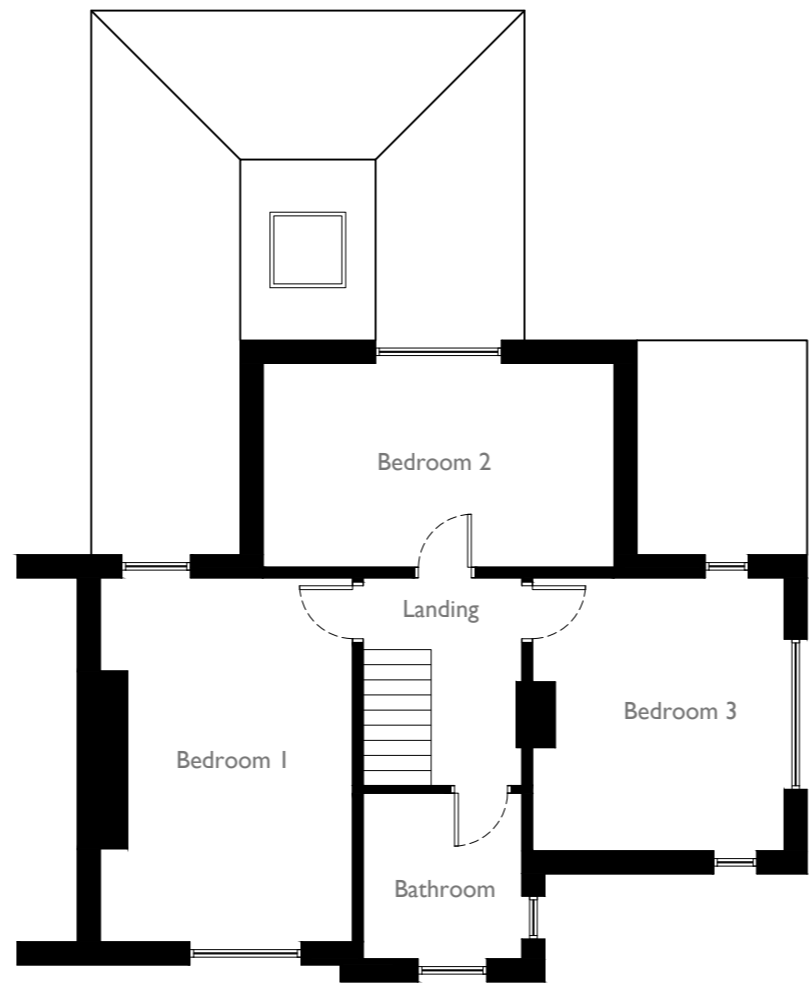

Proposed First Floor Plan

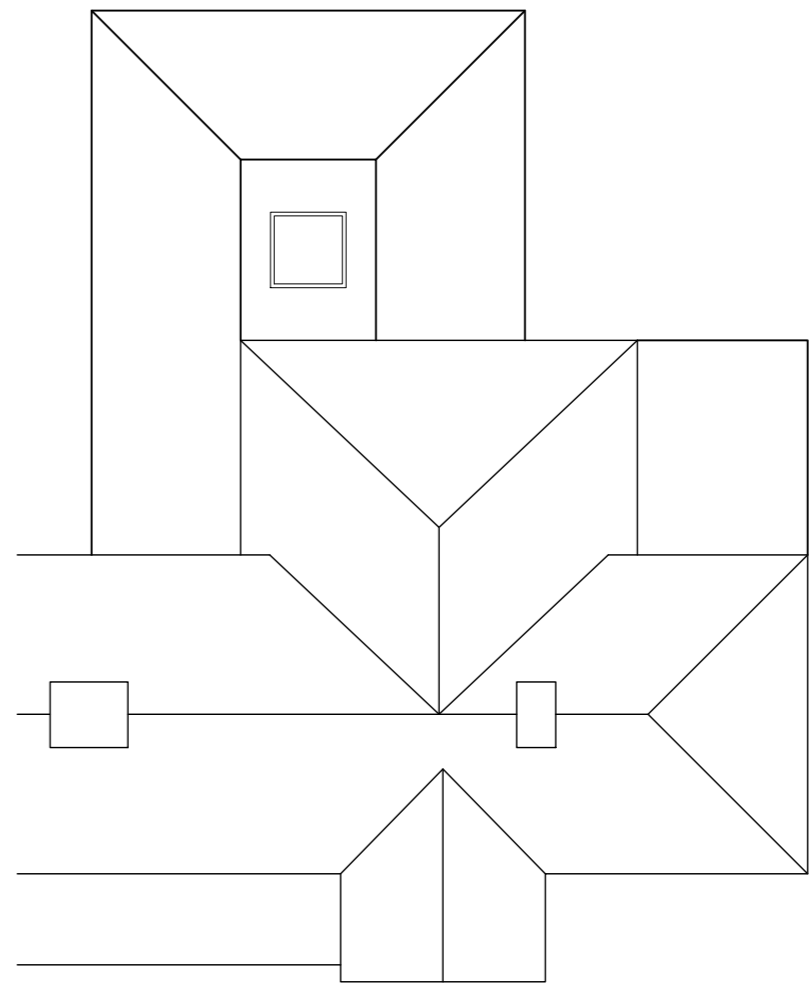

Proposed Roof Plan

In association with  
  Hampshire Architect  
 Email: alexpcarr@outlook.com  
 Telephone: 07308 953285  
 Website: www.acdesignuk.co.uk

PROJECT 4 Buckland Manor New Cottages Sway Road Lymington	Project type Housing	Drawing classification Housing	SCALE 1:100	SHEET SIZE A2	SHEET No.	DATE 02/02/24	DRAWN Alexander Carr
DRAWING TITLE Proposed Floor Plans & Elevations		<b>Planning</b>					
		<b>LP01-101-1st</b>					

