





Existing
Rear Elevation

Existing
Side Elevation


Existing
Front Elevation

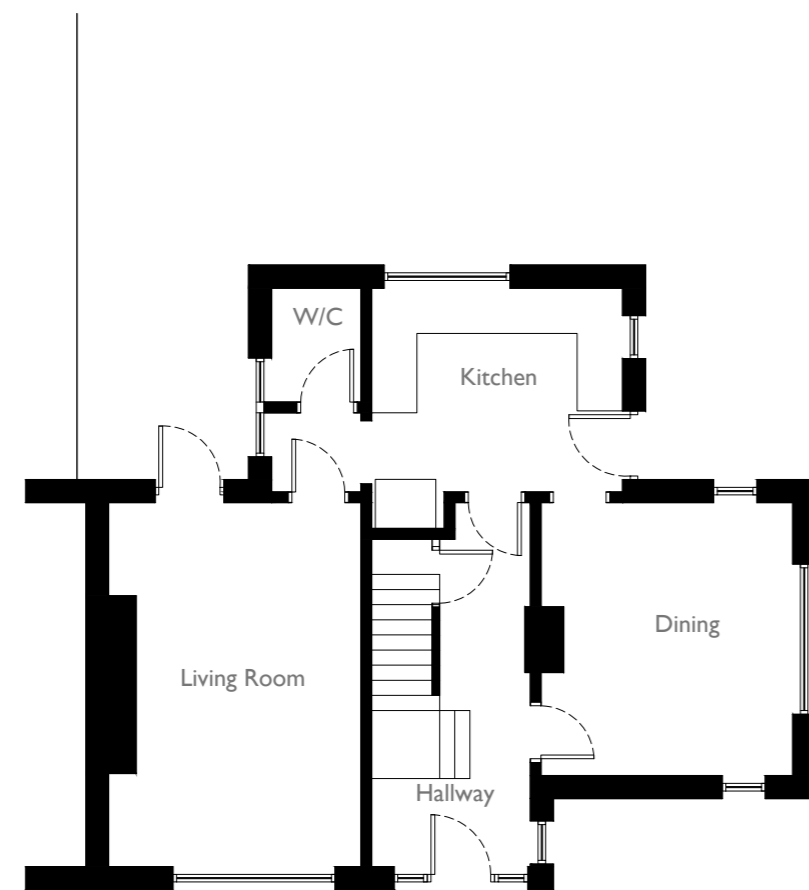

Existing
Ground Floor Plan

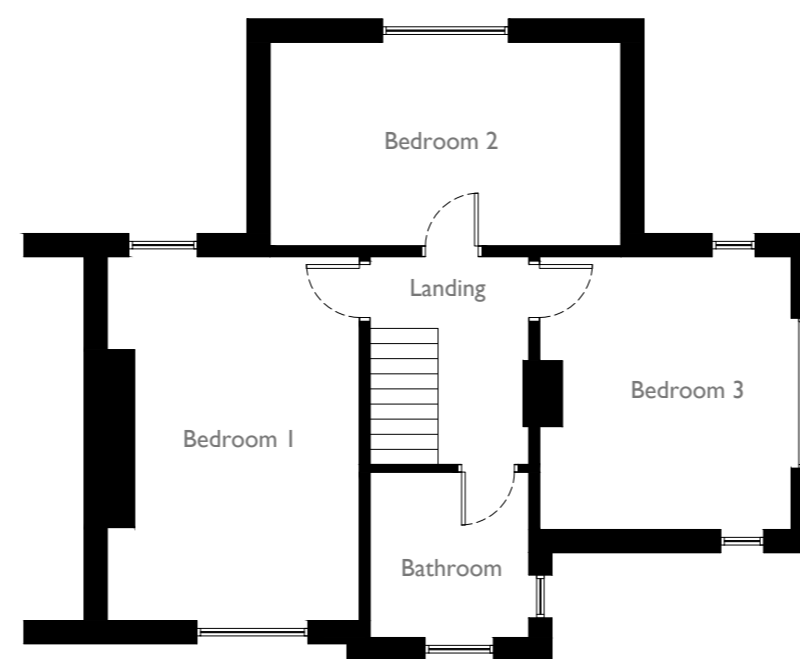

Existing
First Floor Plan

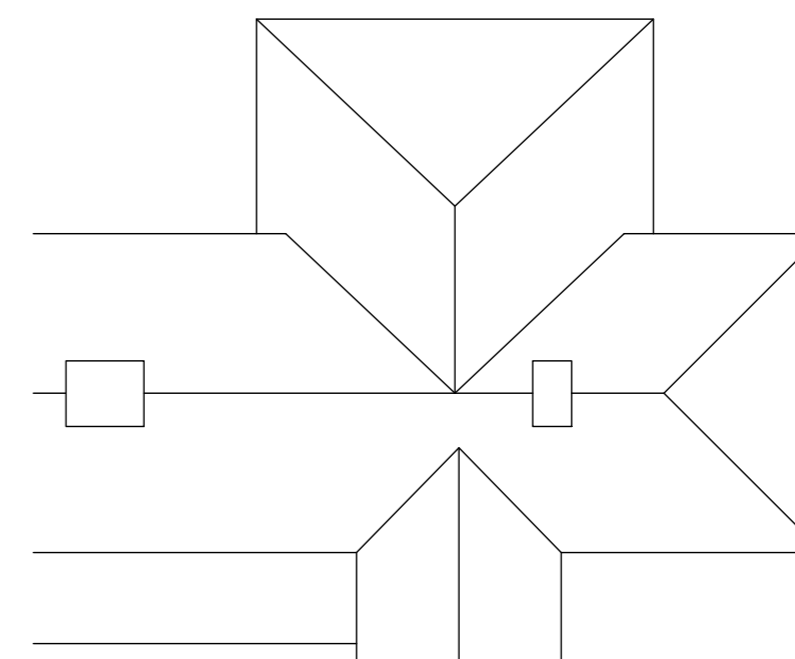

Existing
Roof Plan

In association with
  Hampshire Architect
 Email: alexcarr@outlook.com
 Telephone: 07308 953285
 Website: www.acdesignuk.co.uk

PROJECT 4 Buckland Manor New Cottages Sway Road Lymington	Project type Housing	Drawing classification Housing	SCALE 1:100	SHEET SIZE A2	SHEET No.	DATE 02/02/24	DRAWN Alexander Carr
DRAWING TITLE Existing Floor Plans & Elevations		Planning					
		LP01-100-1st					

