



GENERAL NOTES:

1. THIS IS AN A1 DRAWING, IF REPRODUCED IN ANY OTHER FORMAT THE SCALE SHOWN WILL BE INCORRECT.
2. ANY AMBIGUITIES, OMISSIONS AND ERRORS, OR INCONSISTENCIES WITH OTHER DOCUMENTS, ON THIS DRAWING SHOULD BE NOTIFIED IMMEDIATELY TO THE DESIGN MANAGER BEFORE THE COMMENCEMENT OF WORKS ON SITE.
3. ALL DIMENSIONS ARE IN MILLIMETERS UNLESS OTHERWISE STATED.
4. ALL DIMENSIONS ARE TO BE CHECKED ON SITE, ANY DISCREPANCIES ARE TO BE NOTIFIED IMMEDIATELY TO THE DESIGN MANAGER BEFORE THE COMMENCEMENT OF WORKS ON SITE.
5. THIS DRAWING IS TO BE READ IN CONJUNCTION WITH ALL OTHER RELEVANT DRAWINGS AND SPECIFICATIONS FOR THIS PROJECT AND APPARENT INCONSISTENCIES BROUGHT TO THE ATTENTION OF THE DESIGN MANAGER.

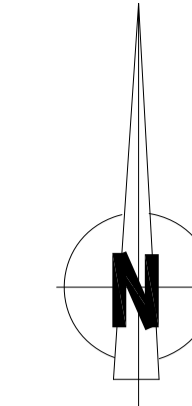

Proposed Site Plan
Scale 1:500 @ A1

 

P01	FIRST ISSUE	23.01.24
REV	DESCRIPTION	DATE
cbp.		
ESTABLISHMENT MCMULLEN BARRACKS		
ASSET	JOB No.	
SITE		
SECURITY CLASSIFICATION OFFICIAL		
PROJECT SPORTS PITCH		
DRAWING TITLE PROPOSED SITE PLAN		
BBM TECH	ENG	QA ENG
DJ	JF	BB
SCALE	DATE	APPROVAL
1:500	16.12.22	RIBA STAGE 2
OFFICE OF ORIGIN		NOTTINGHAM
PROJECT No.	-ORIGINATOR-ZONE-LEVEL-TYPE-ROLE-DRAWING No.	SUITABILITY
22046 - CBP-Z0-00-DR-A-2501	S4	P01
reproduction subject to copyright		original sheet size A1