



RESPONSIBILITY IS NOT ACCEPTED FOR ERRORS MADE BY OTHERS IN SCALING FROM THIS DRAWING. ALL CONSTRUCTION SHOULD BE TAKEN FROM FIGURED DIMENSIONS ONLY.


NOTES

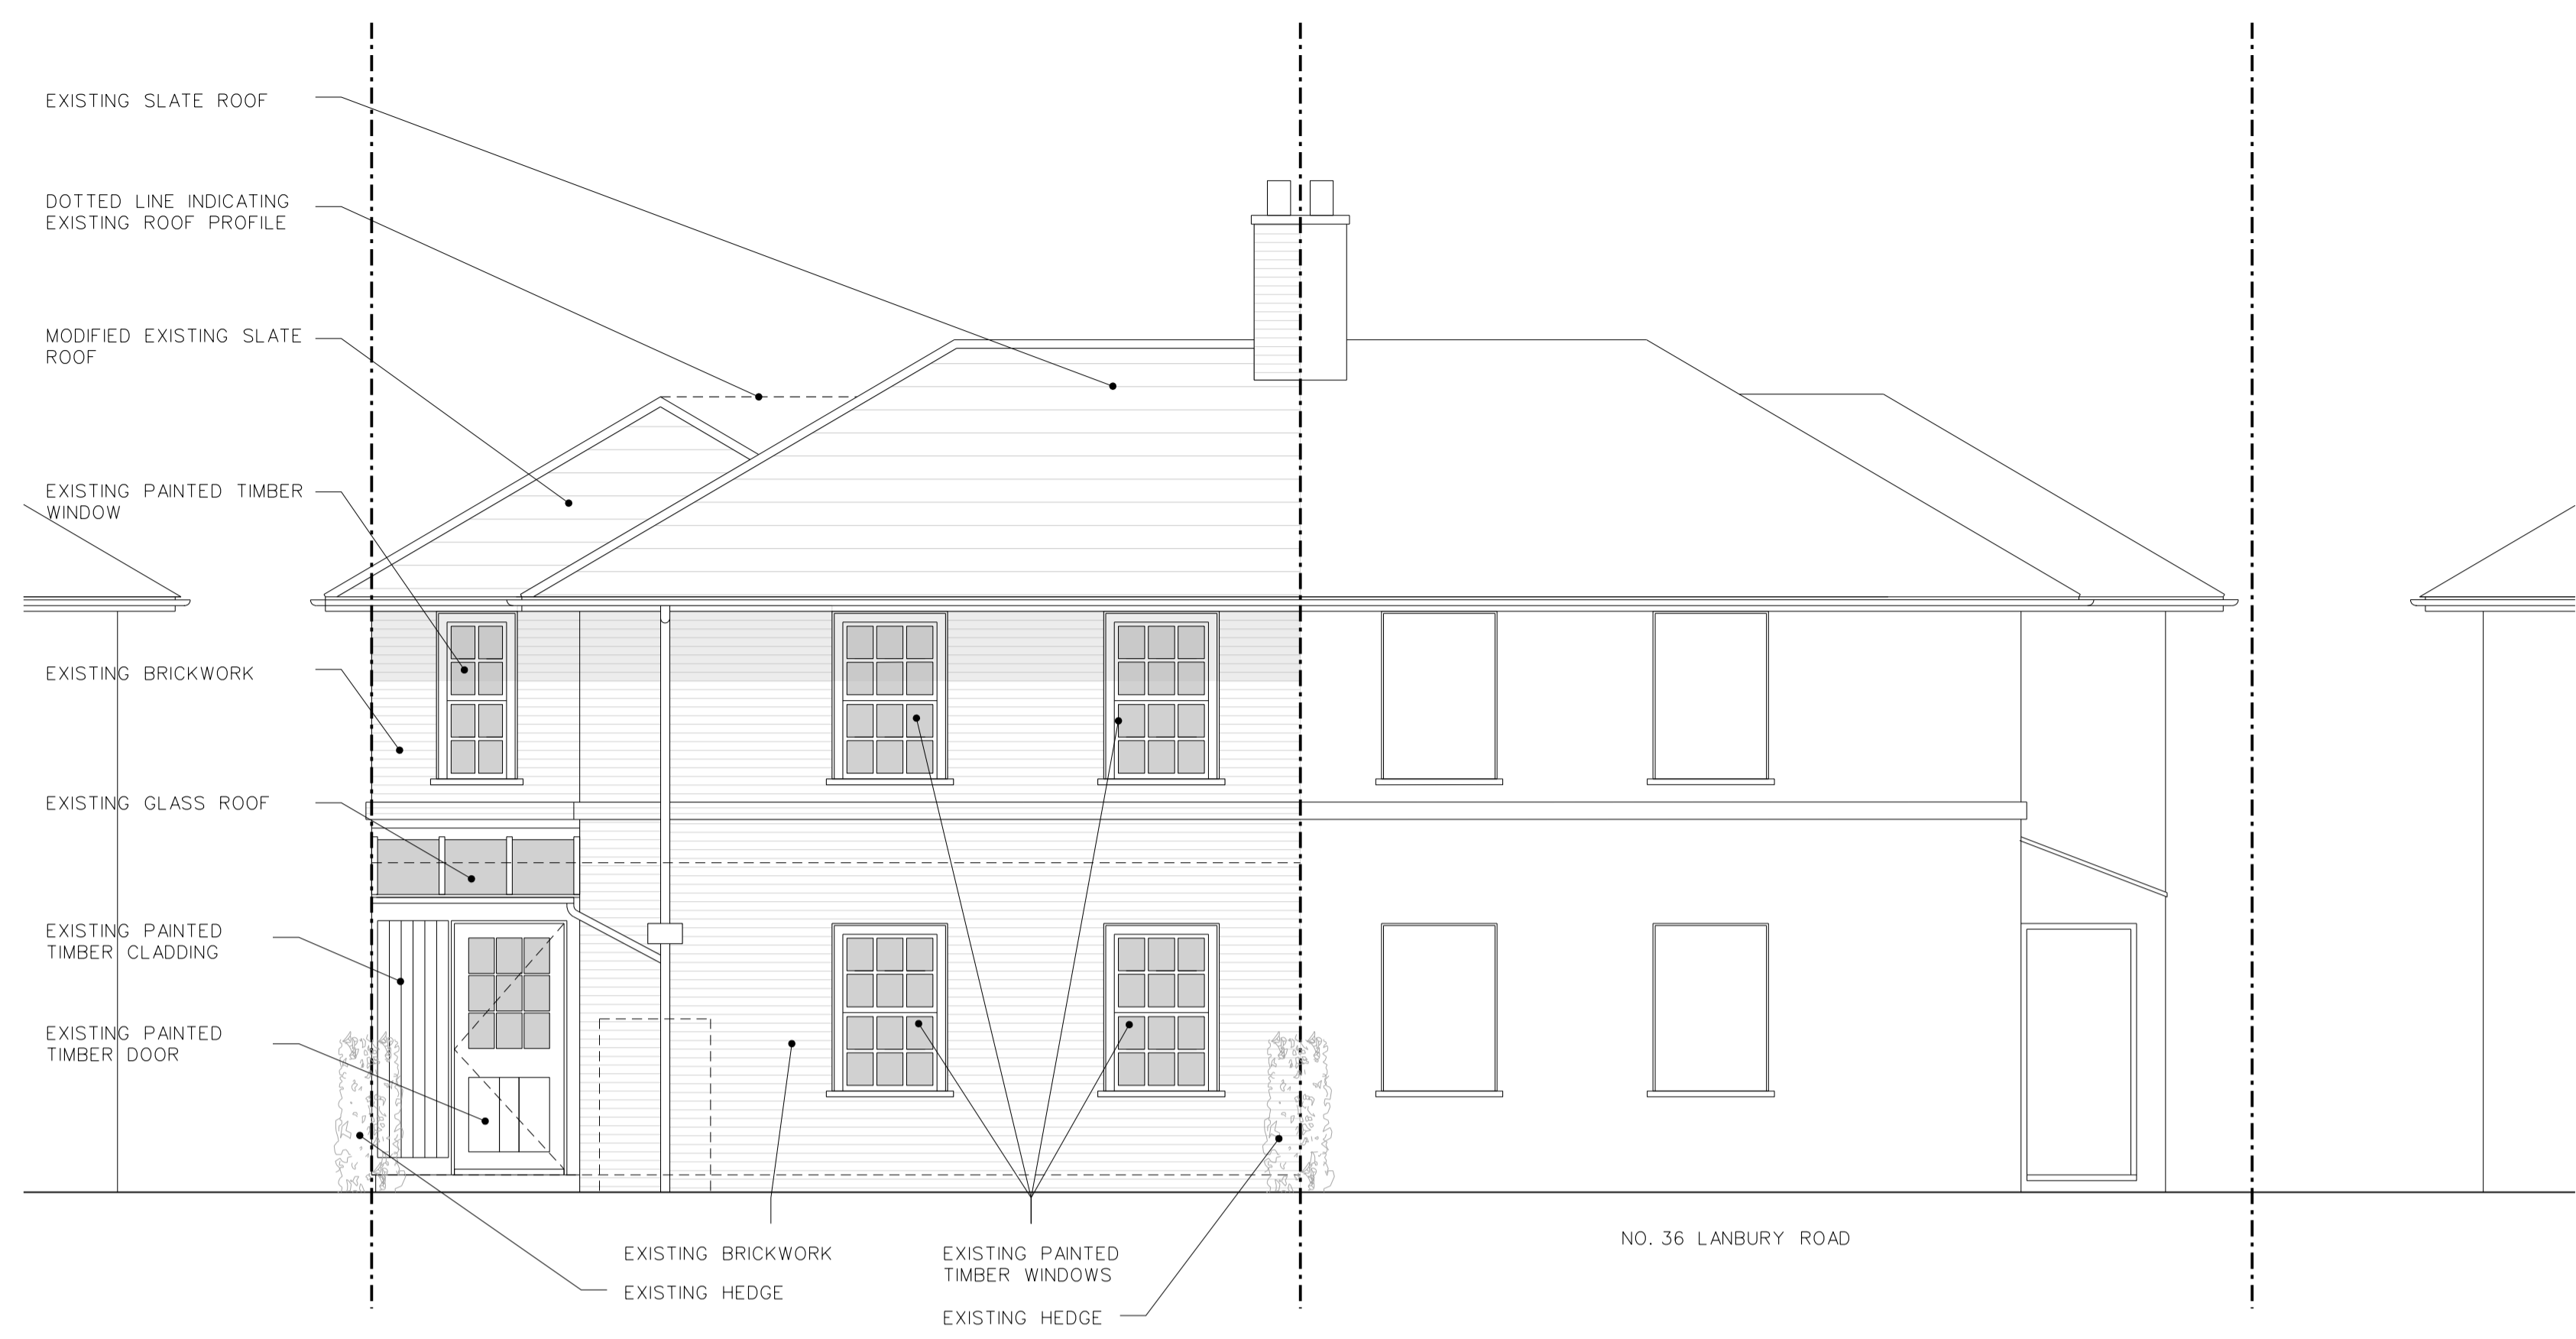

01 PROPOSED SOUTH ELEVATION

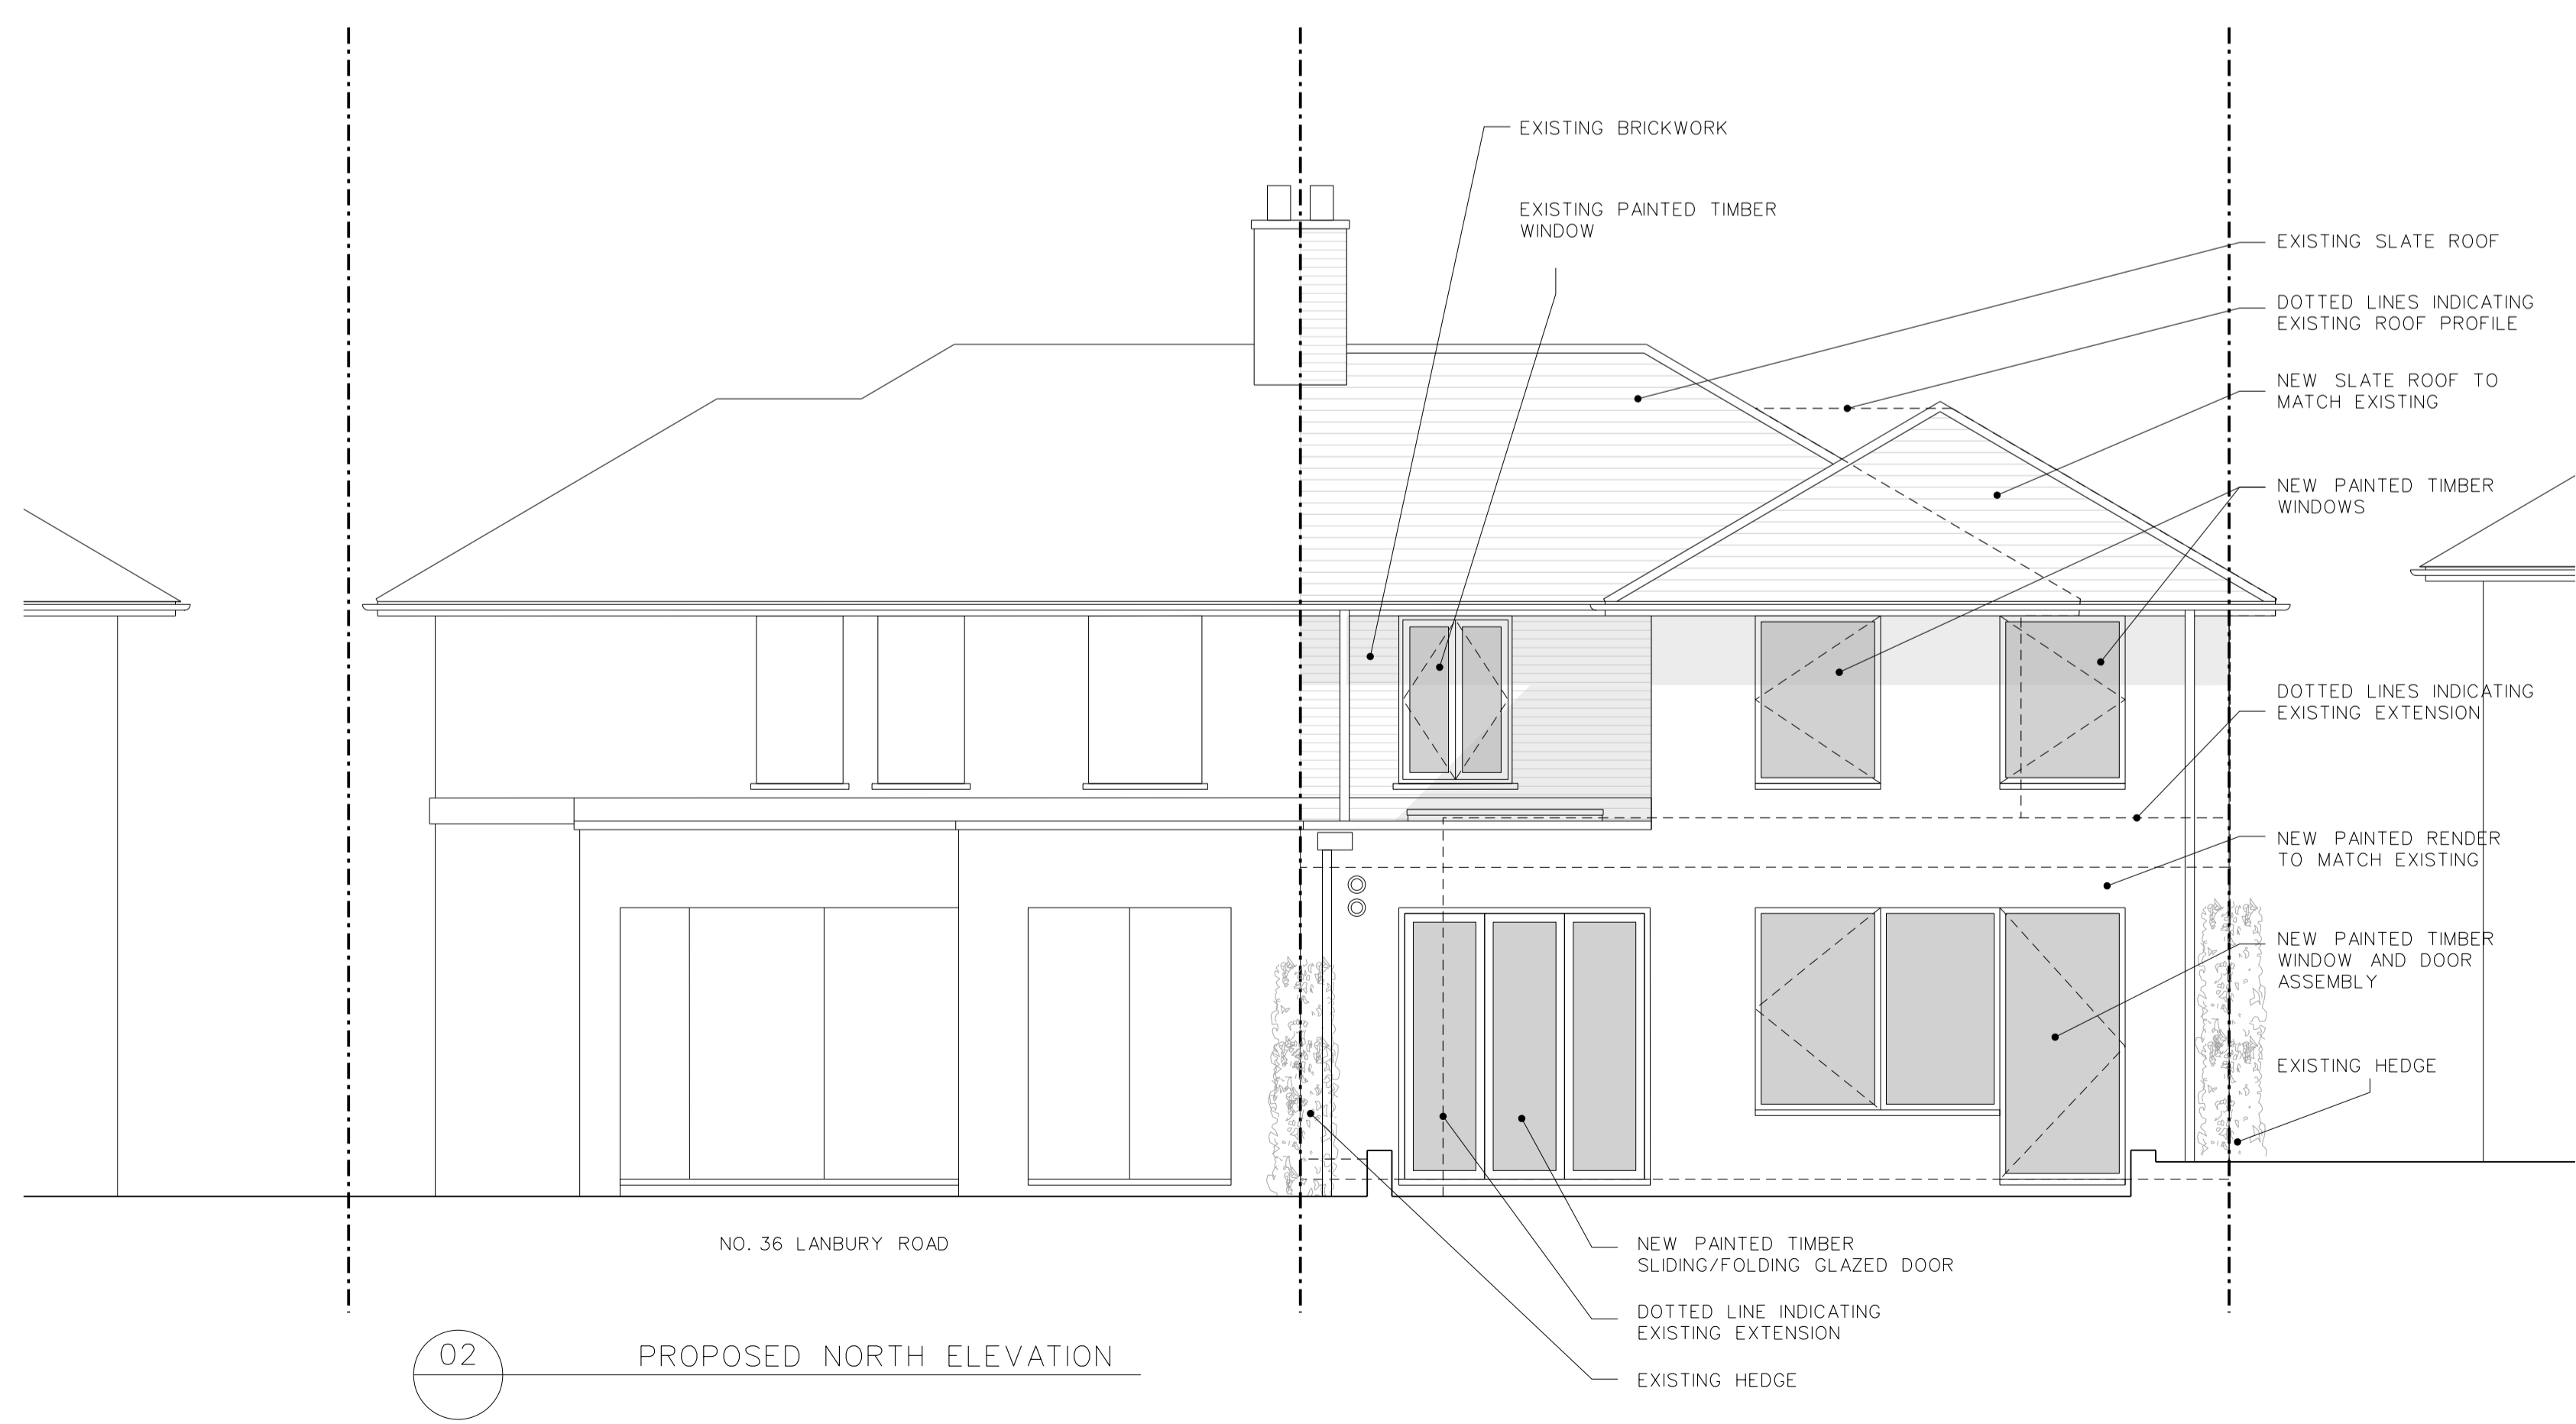

02 PROPOSED NORTH ELEVATION

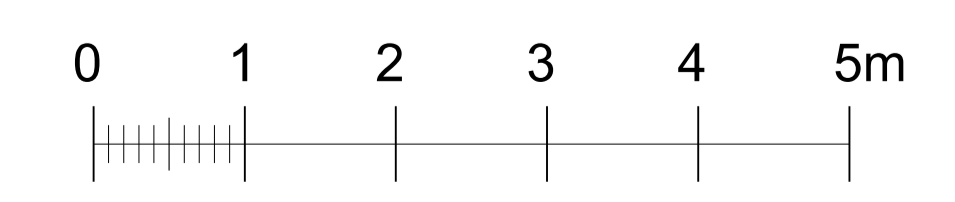

REV	DATE	DESCRIPTION
01	12.02.24	NOTES AMENDED

JOB	2304: 38 LANBURY ROAD
DRG	PROPOSED DRAWINGS NORTH & SOUTH ELEVATIONS
DRG No	2304-00-015
REV	01
SCALE	1:50@A1, 1:100@A3
DATE	28.06.23
DRAWING STATUS	PLANNING