



RESPONSIBILITY IS NOT ACCEPTED FOR ERRORS MADE BY OTHERS IN SCALING FROM THIS DRAWING. ALL CONSTRUCTION SHOULD BE TAKEN FROM FIGURED DIMENSIONS ONLY.

NOTES

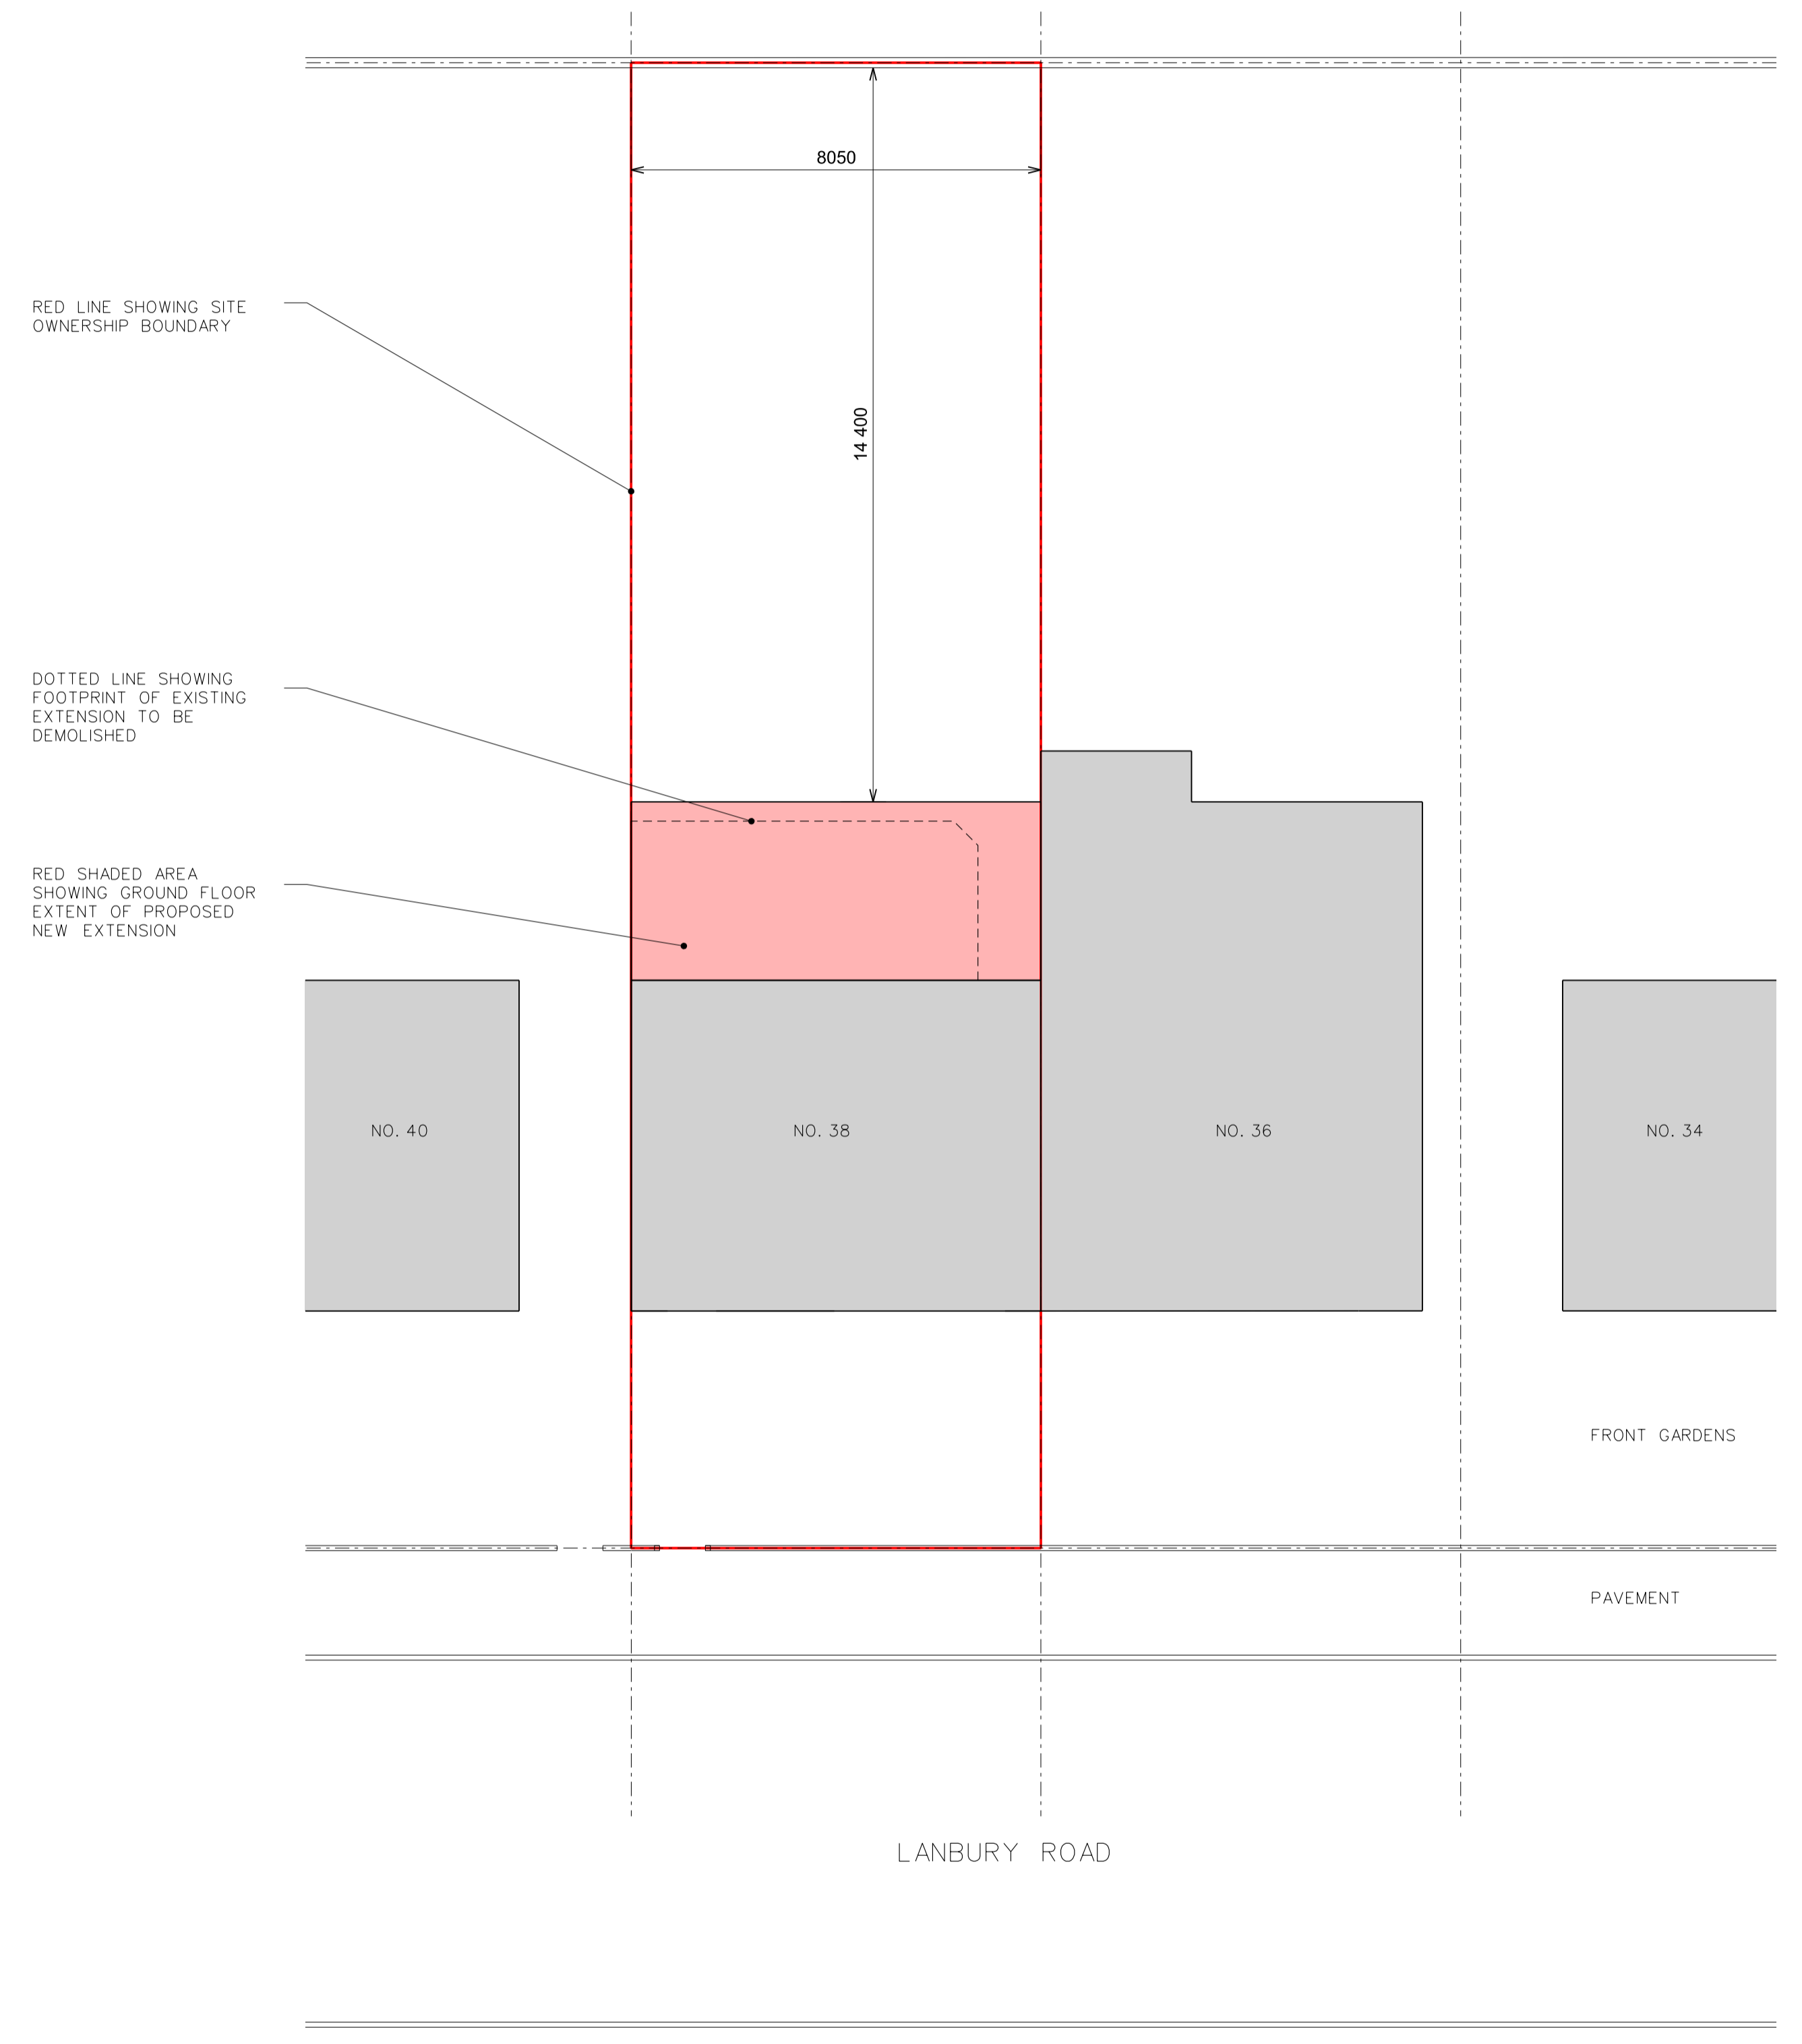

01 PROPOSED SITE PLAN

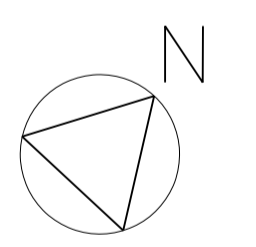

REV	DATE	DESCRIPTION

JOB	2304: 38 LANBURY ROAD	
DRG	PROPOSED DRAWINGS SITE PLAN	
DRG No	2304-00-005	REV -
SCALE	1:100@A1, 1:200@A3 DATE 06.02.24	
DRAWING STATUS	PLANNING	

