
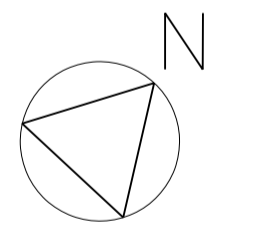


RESPONSIBILITY IS NOT ACCEPTED FOR ERRORS MADE BY OTHERS IN SCALING FROM THIS DRAWING. ALL CONSTRUCTION SHOULD BE TAKEN FROM FIGURED DIMENSIONS ONLY.

NOTES

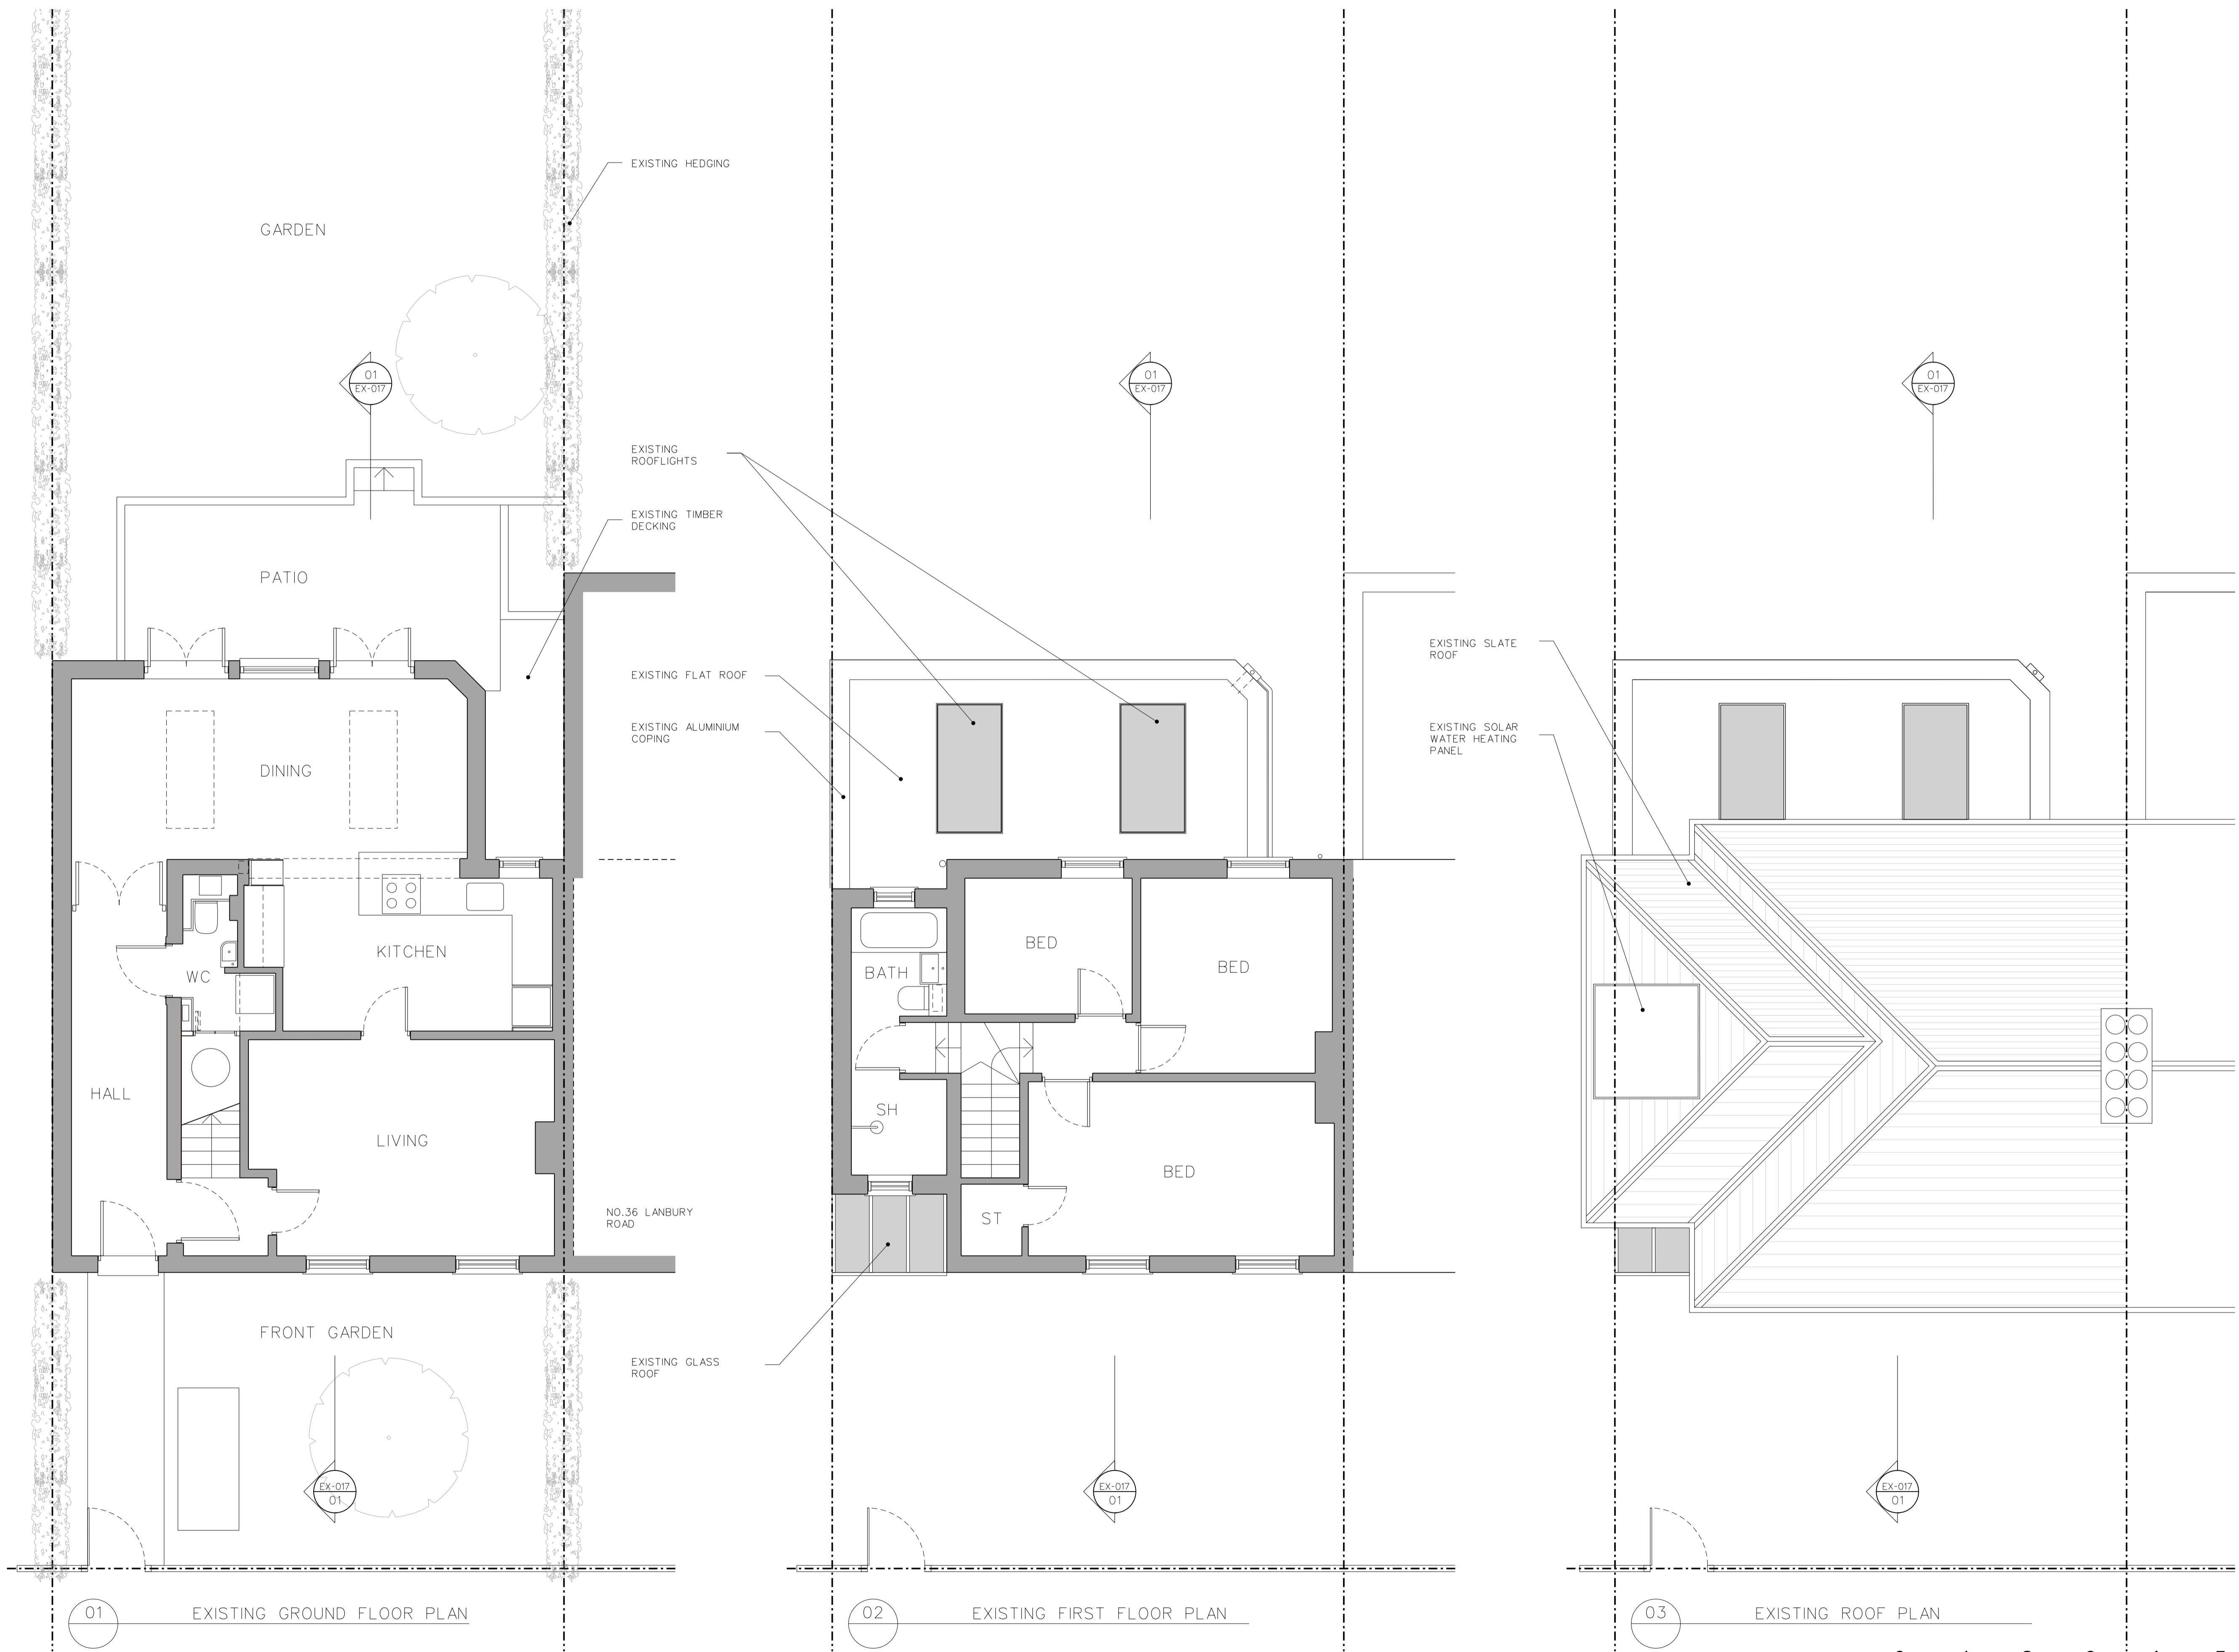

REV	DATE	DESCRIPTION
01	12.02.24	SECTION LINES ADDED

JOB 2304: 38 LANBURY ROAD  
DRG EXISTING DRAWINGS GROUND, FIRST & ROOF PLANS

DRG No 2304-EX-010 REV 01  
SCALE 1:50@A1, 1:100@A3 DATE 28.06.23

DRAWING STATUS PLANNING

