



RESPONSIBILITY IS NOT ACCEPTED FOR ERRORS MADE BY OTHERS IN SCALING FROM THIS DRAWING. ALL CONSTRUCTION SHOULD BE TAKEN FROM FIGURED DIMENSIONS ONLY.


NOTES

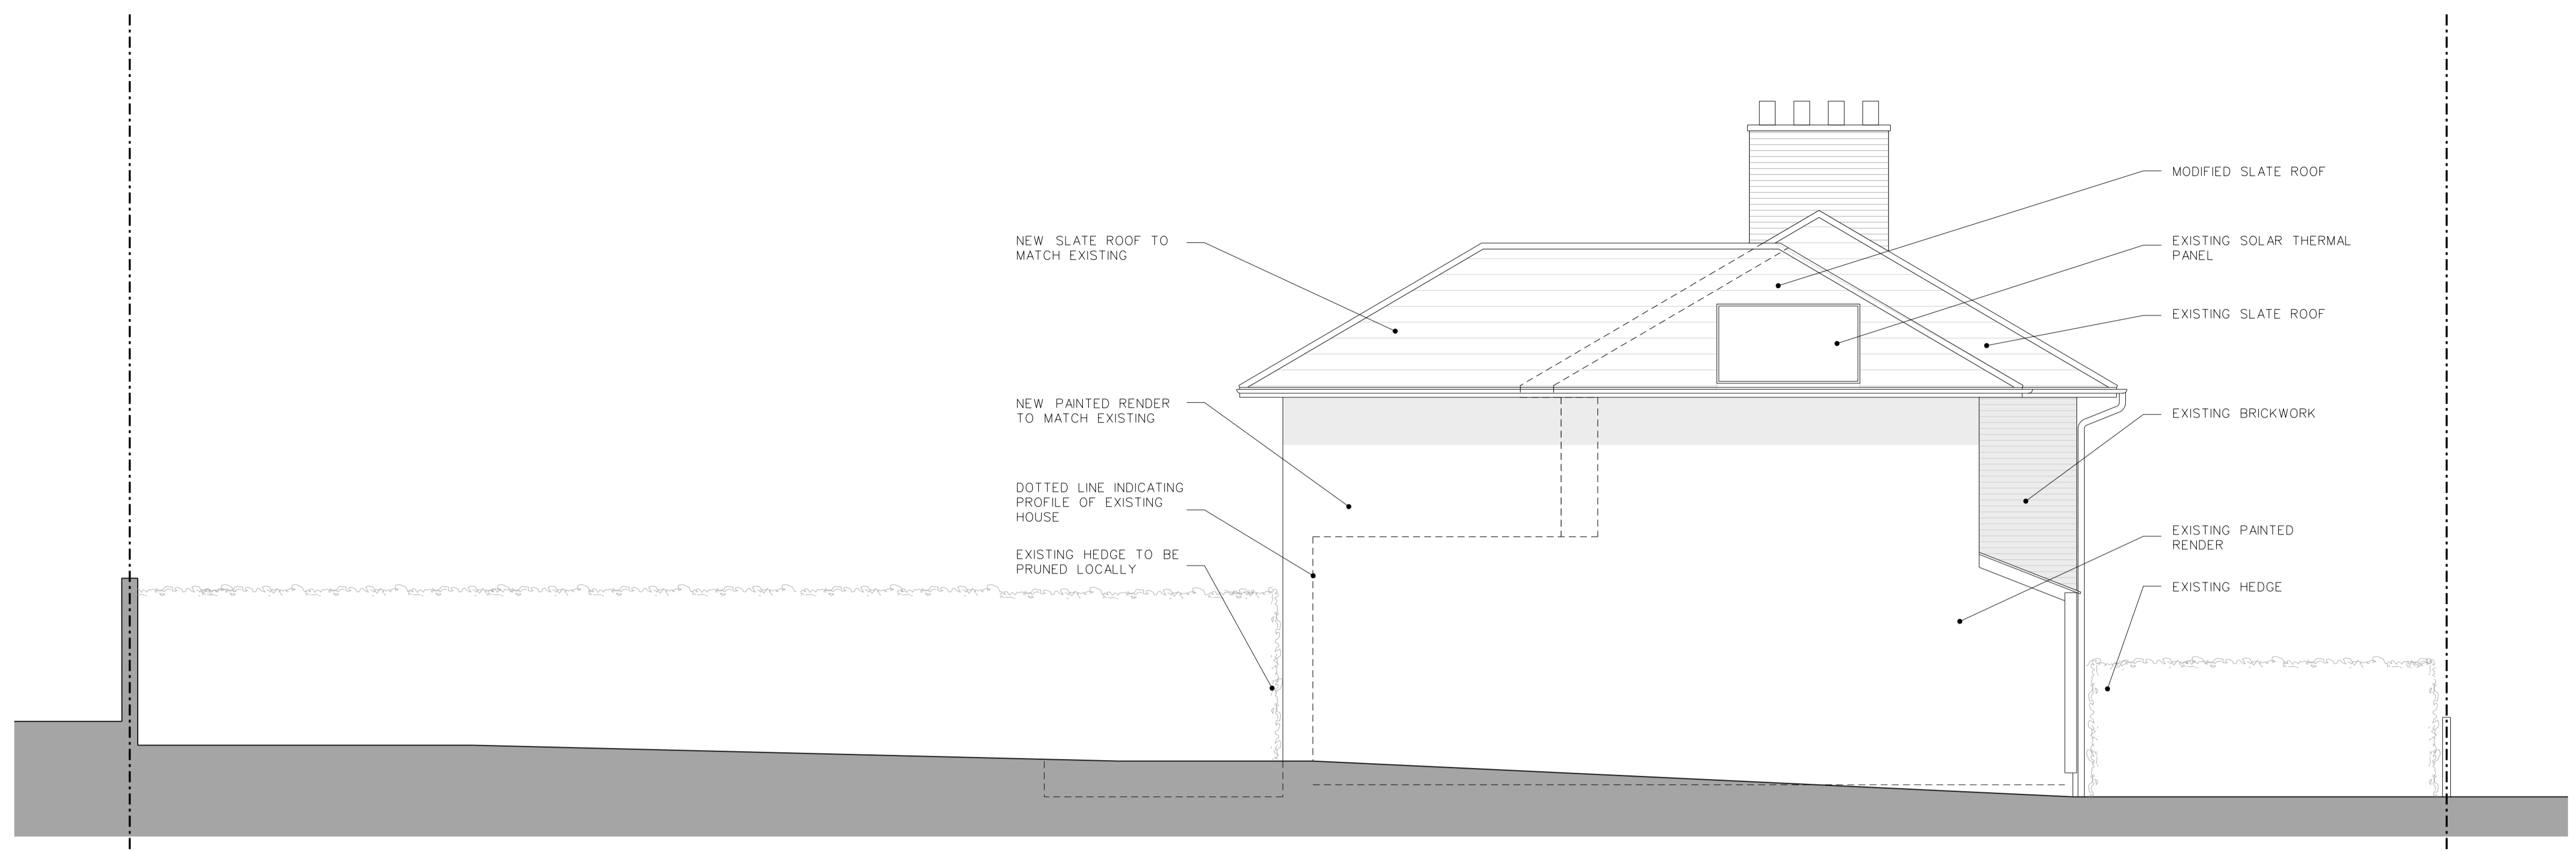

01 PROPOSED WEST ELEVATION
(AS VIEWED FROM 40 LANBURY ROAD)

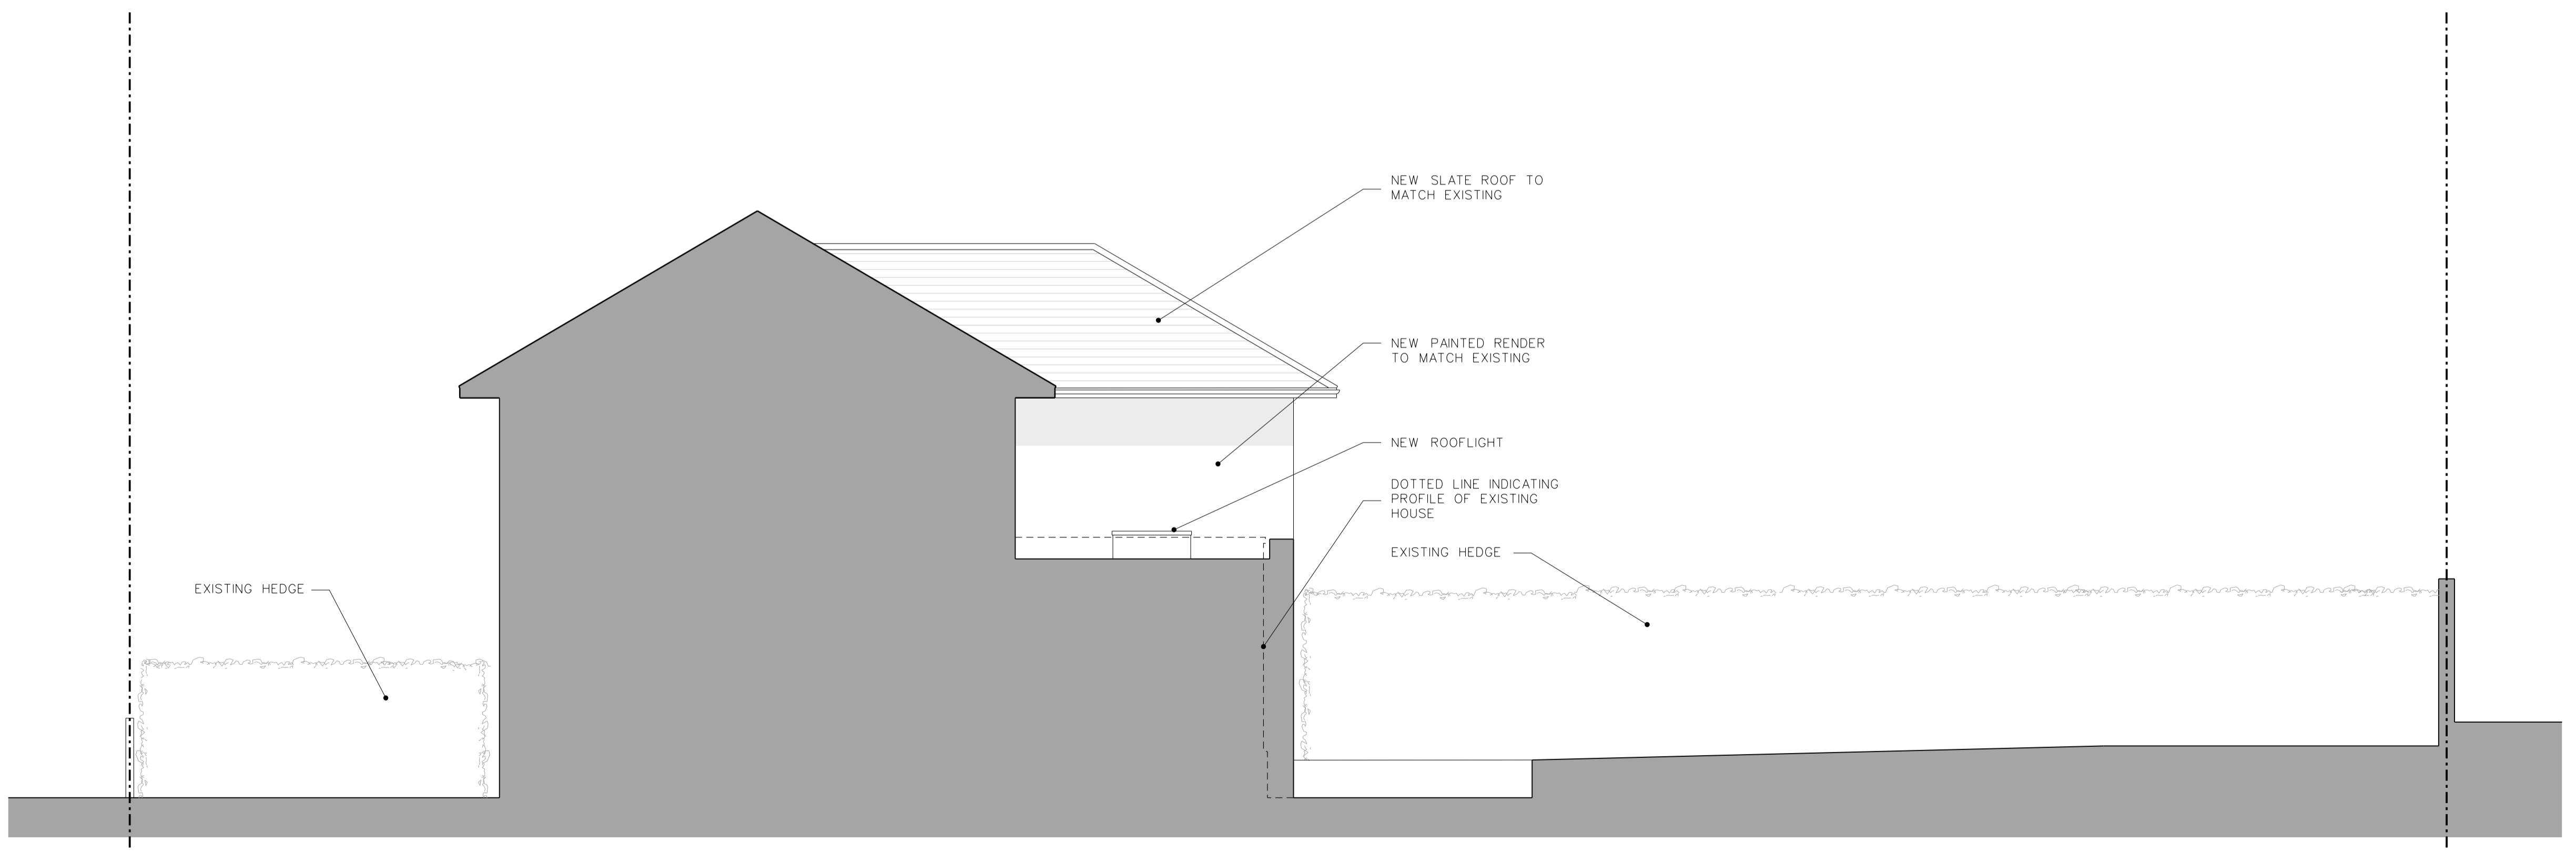

02 PROPOSED EAST ELEVATION / SECTION

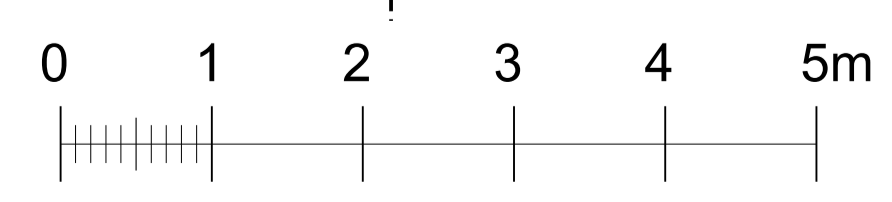

REV	DATE	DESCRIPTION

JOB	2304: 38 LANBURY ROAD	
DRG	PROPOSED DRAWINGS WEST ELEVATION & EAST ELEVATION / SECTION	
DRG No	2304-00-016	REV -
SCALE	1:50@A1, 1:100@A3	DATE 06.07.23
DRAWING STATUS	PLANNING	